


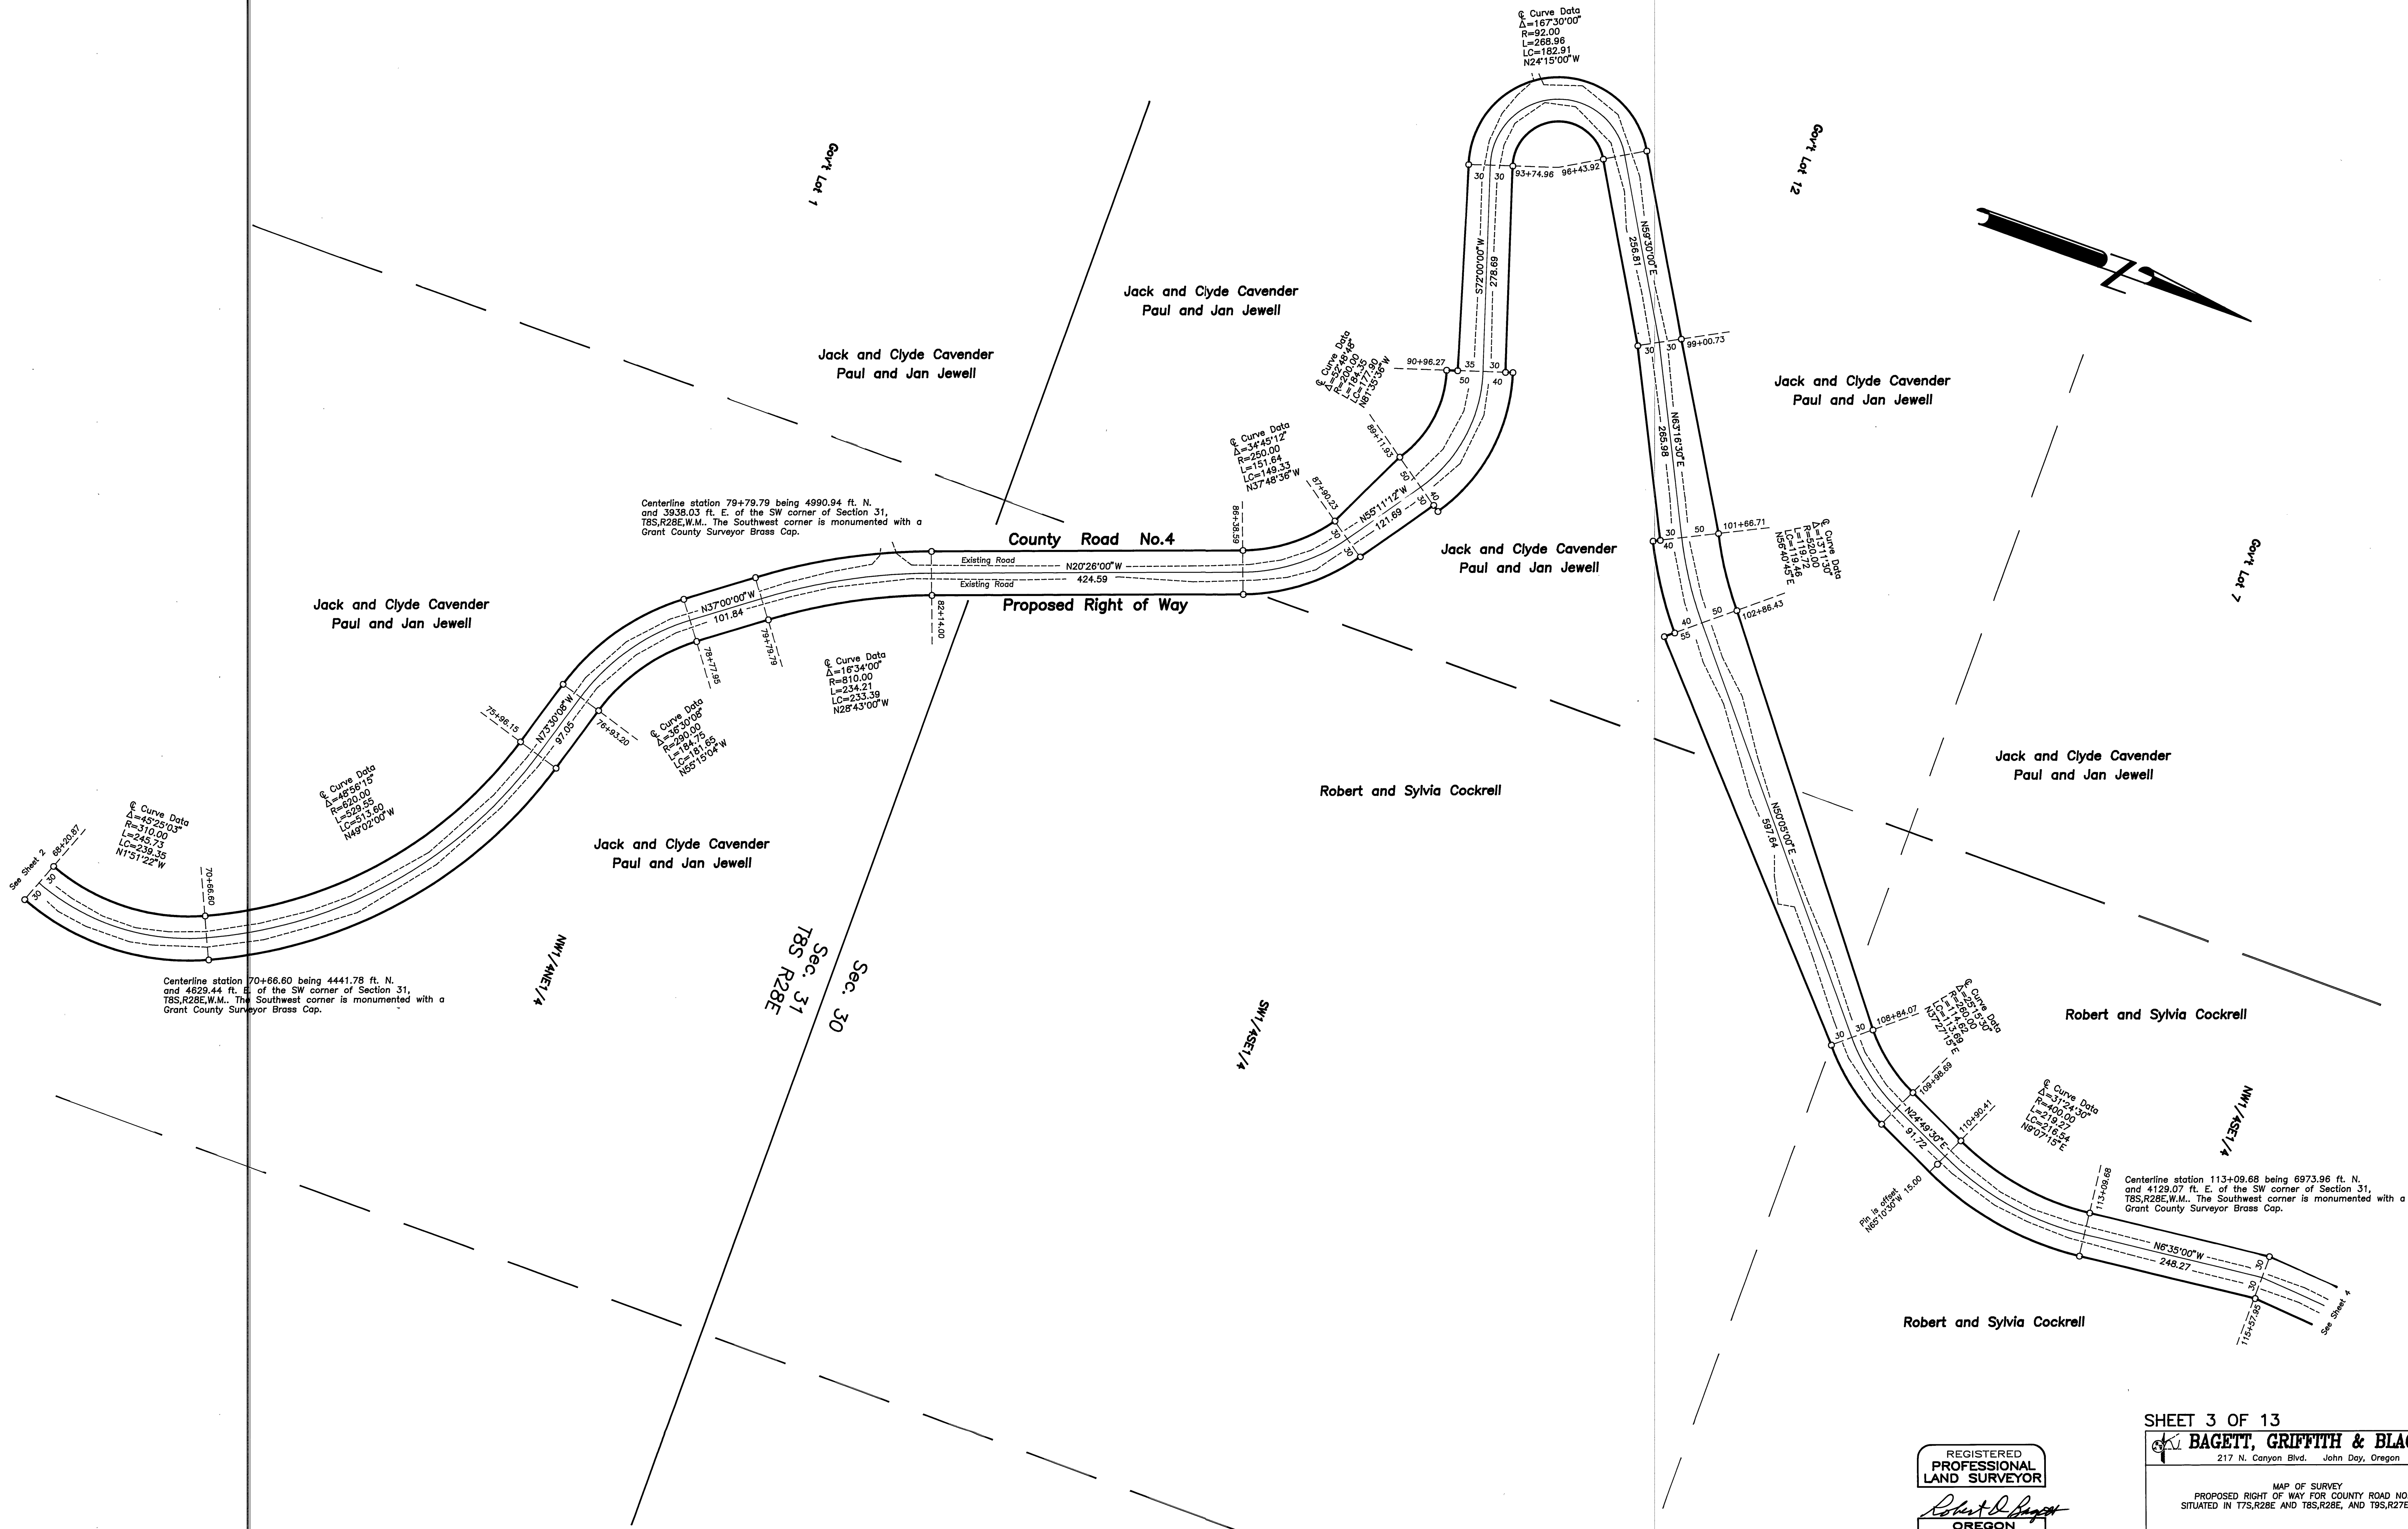

SHEET 3 OF 13

BAGETT, GRIFFITH & BLACKMAN
217 N. Canyon Blvd., John Day, Oregon

MAP OF SURVEY
PROPOSED RIGHT OF WAY FOR COUNTY ROAD NO. 4
SITUATED IN T7S,R28E AND T8S,R28E, AND T9S,R27E, W.M.

GRANT COUNTY, OREGON	
SURVEYED FOR	GRANT COUNTY ROAD DEPARTMENT
SURVEYED BY	RDB & SDF & GJR & DEM & JWR
Scale: 1"=100'	Drawn by: G.J.R.
4/18/95 thru 8/22/95	

REGISTERED
PROFESSIONAL
LAND SURVEYOR
Robert D. Bagett
OREGON
ROBERT D. BAGETT
598
Renewal Date 12/31/97

RECORD MAP OF SURVEY NO. 1368