
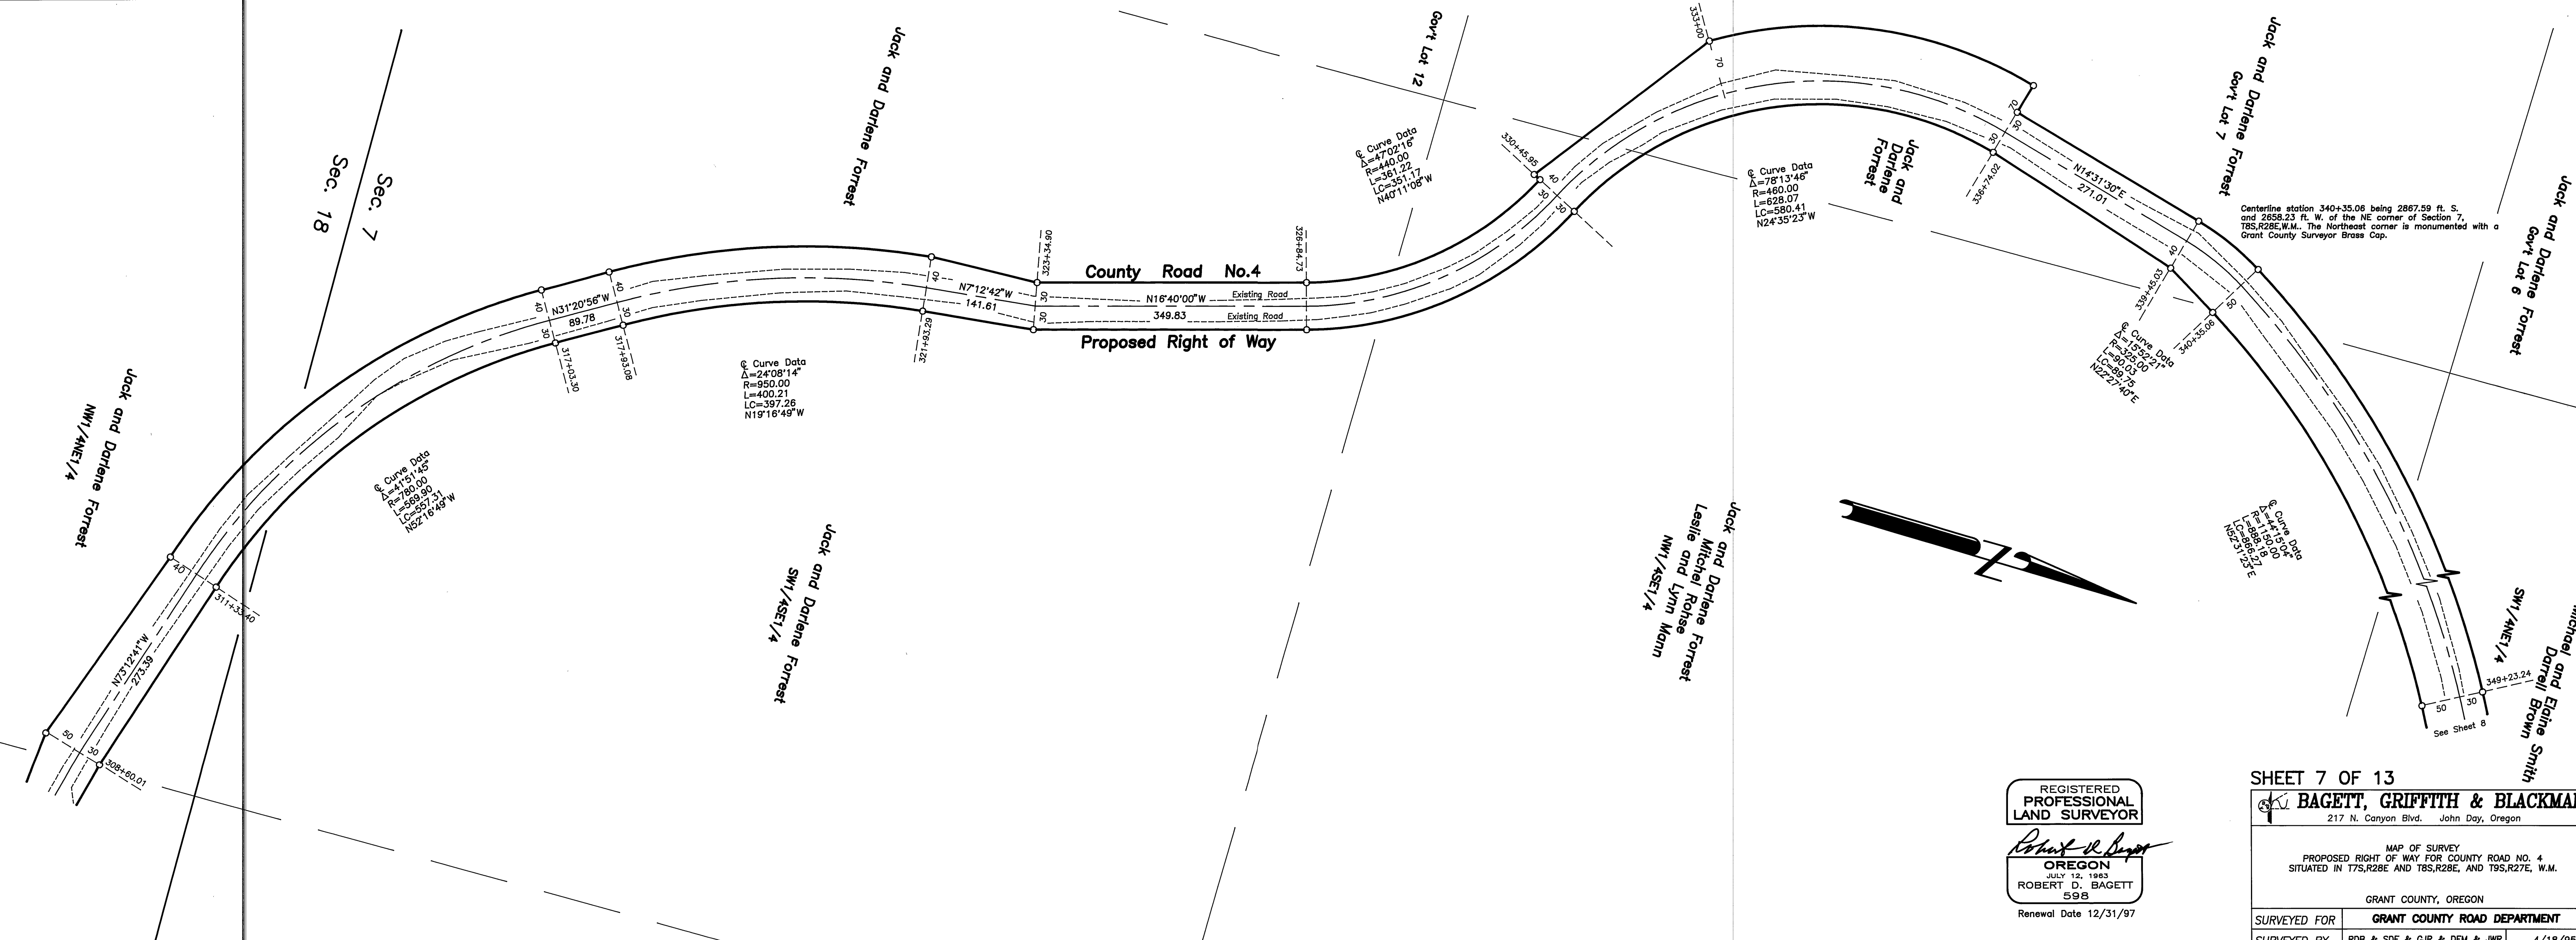


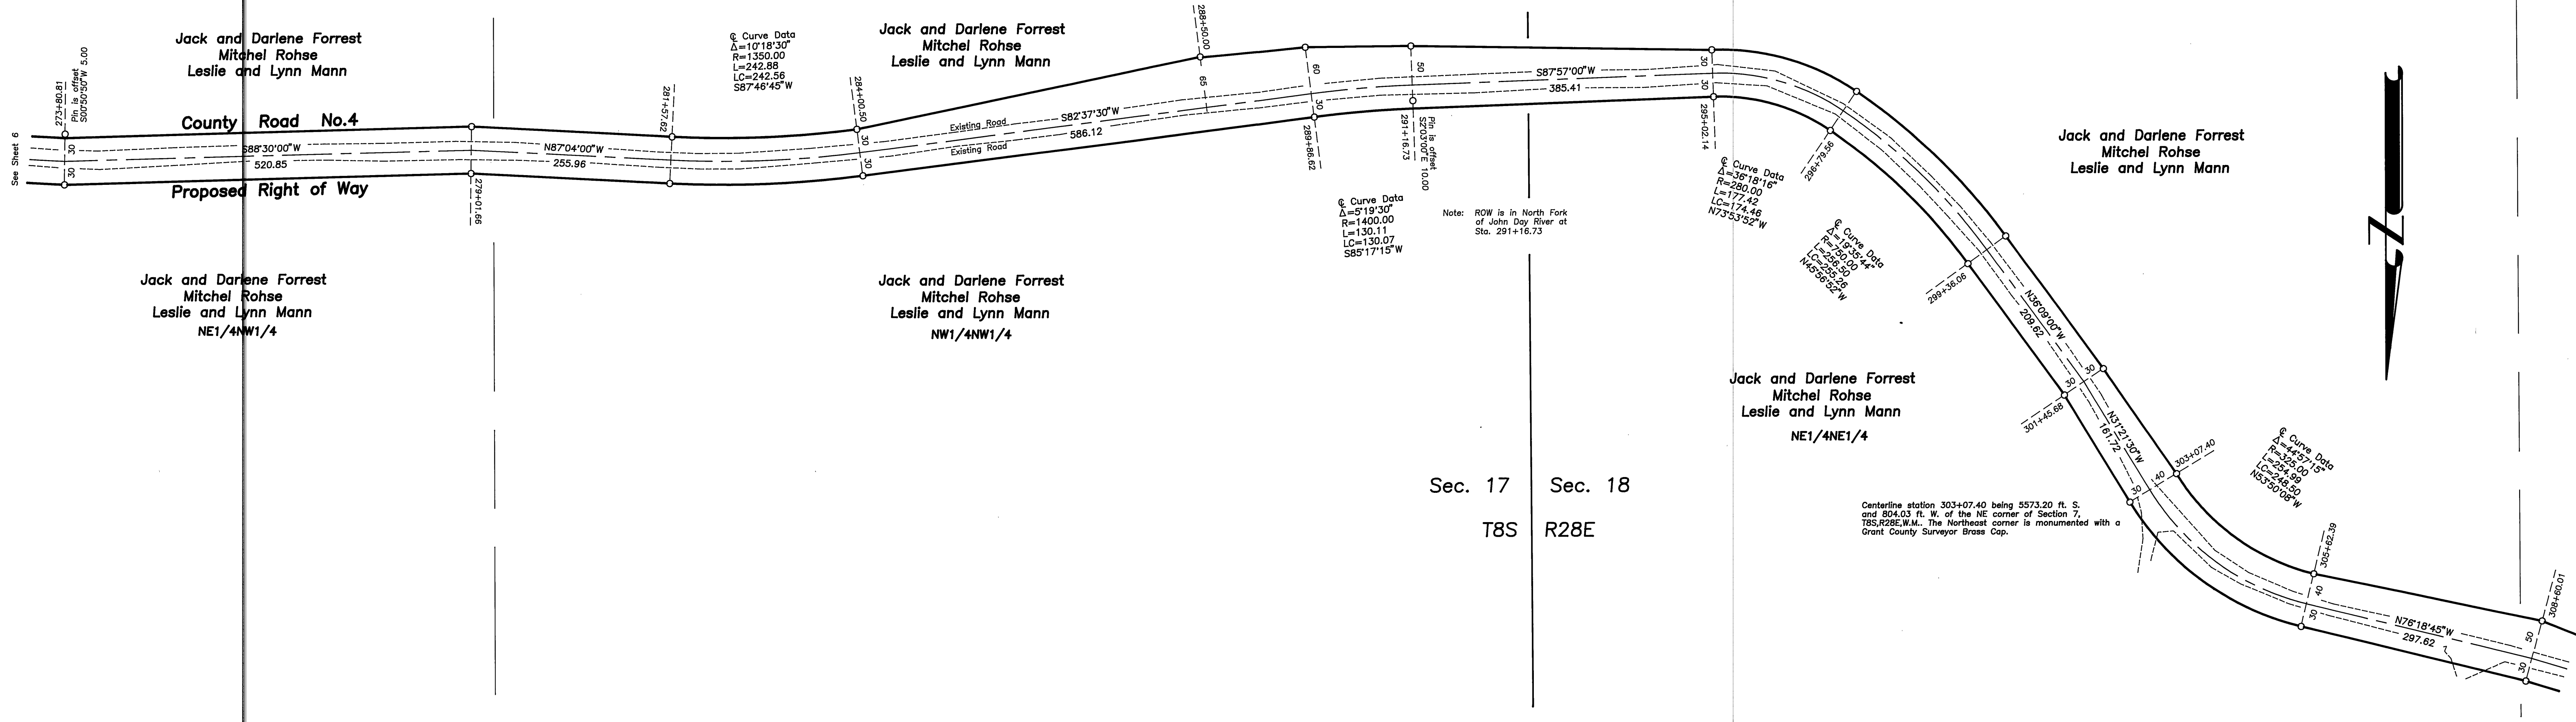

REGISTERED
PROFESSIONAL
LAND SURVEYOR
Robert D. Bagett
OREGON
JULY 12, 1983
ROBERT D. BAGETT
598
Renewal Date 12/31/97

SHEET 7 OF 13		
BAGETT, GRIFFITH & BLACKMAN 217 N. Canyon Blvd., John Day, Oregon		
MAP OF SURVEY PROPOSED RIGHT OF WAY FOR COUNTY ROAD NO. 4 SITUATED IN T8S, R28E AND T8S, R28E, AND T8S, R27E, W.M.		
GRANT COUNTY, OREGON		
SURVEYED FOR	GRANT COUNTY ROAD DEPARTMENT	
SURVEYED BY	RDB & SDF & GJR & DEM & JWR	4/18/95 thru 8/22/95
Scale: 1"=100'	Drawn by: G.J.R.	

RECORD MAP OF SURVEY NO. 1368