

LAND PARTITION PLAT NO. 95-03 SITUATED IN THE SE1/4 SEC. 1 AND IN THE NE1/4 AND SE1/4 SEC. 12, T9S, R26E, AND IN THE SW1/4 AND IN THE SE1/4 SEC. 6 AND IN THE NW1/4NE1/4 AND E1/2NW1/4 AND IN GOV'T LOTS 1, 2, 3, SEC. 7, T9S, R27E, W.M. GRANT COUNTY, OREGON July 18, 1995

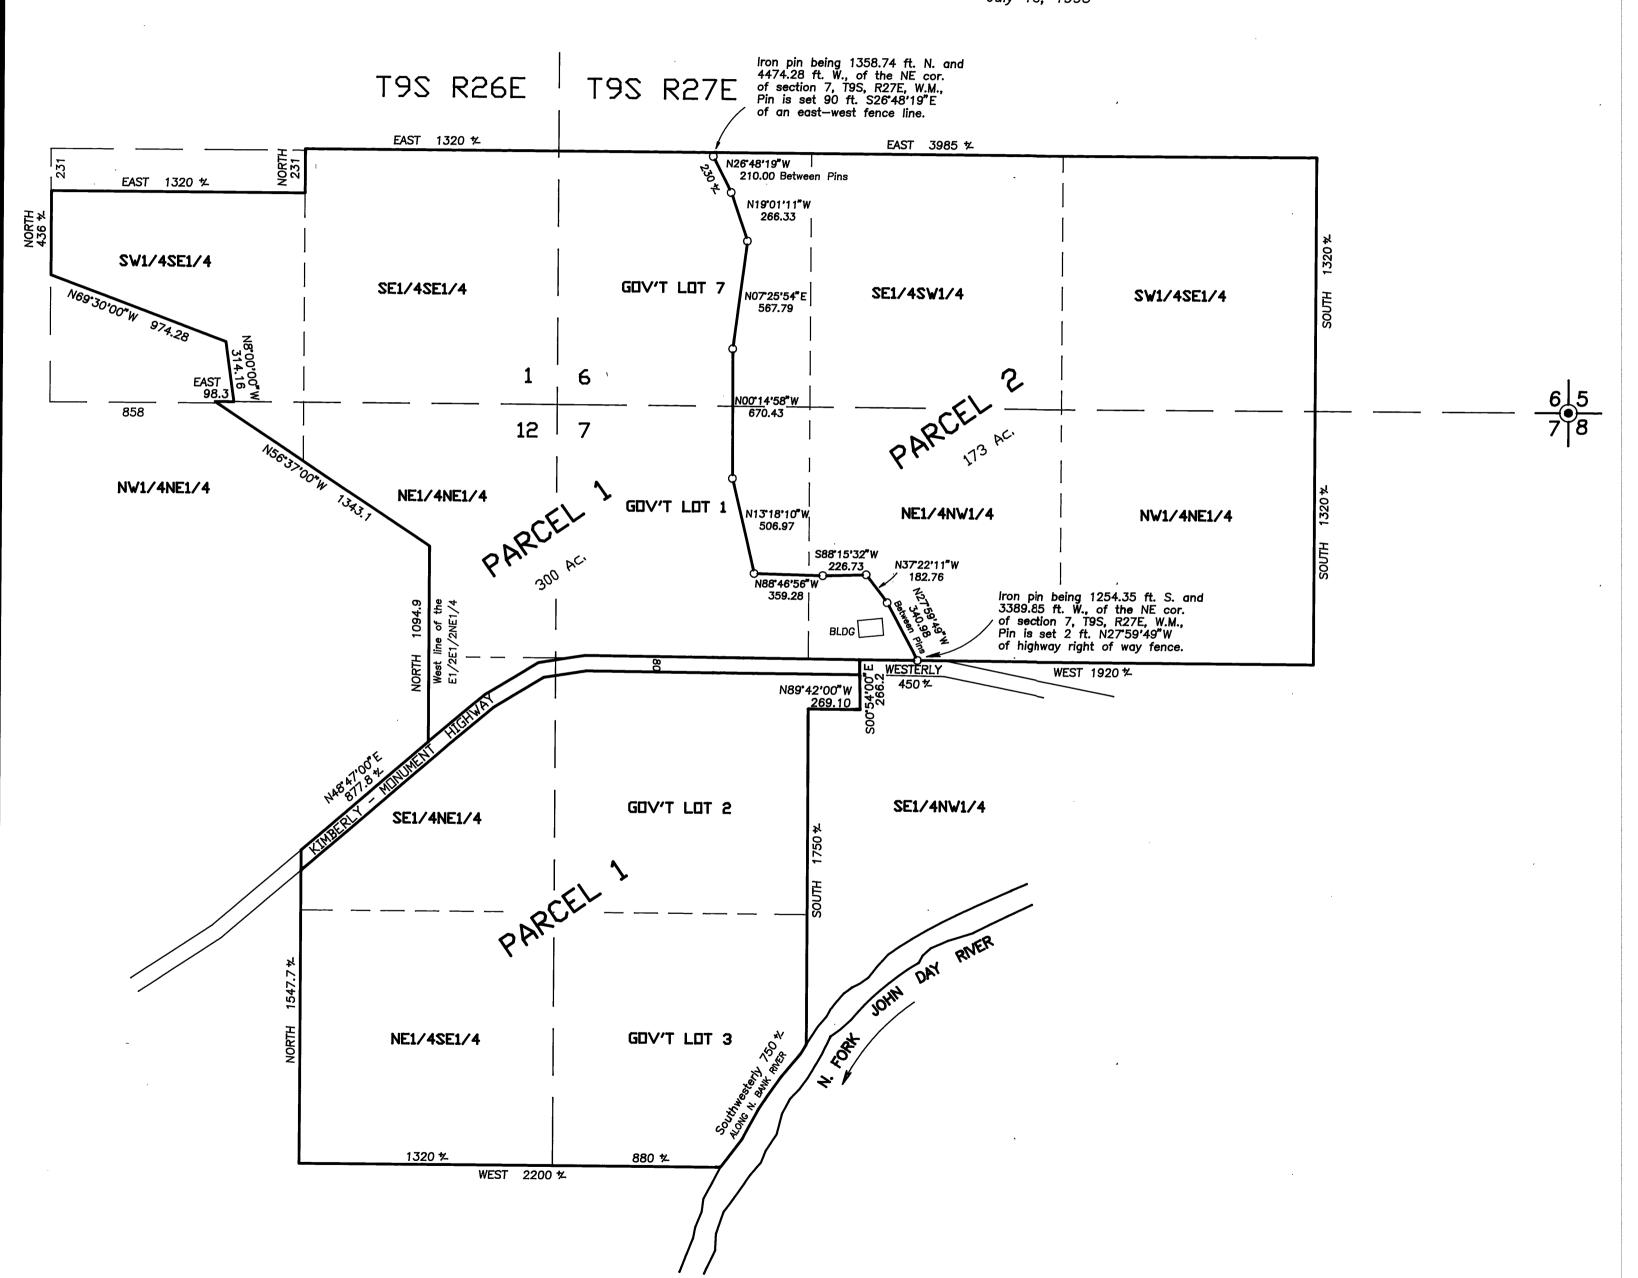

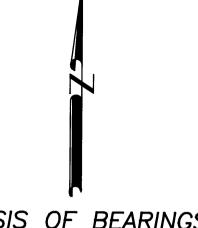

BASIS OF BEARINGS

SOLAR OBSERVATION TAKEN NEAR S1/4 CORNER SEC.5, T9S, R27E Scale 1" = 500'

LEGEND

- Found 1½" iron pipe with attached Grant County Surveyor brass cap.
- Set 5/8"x30" iron pin with attached yellow plastic cap marked BGB SURVEY MARKER.

REFERENCES

Instrument No. 912189

REGISTERED
PROFESSIONAL
LAND SURVEYOR

OREGON
JULY 12, 1963
ROBERT D. BAGETT
598 Renewal Date 12/31/95

Sheet 2 of 2