


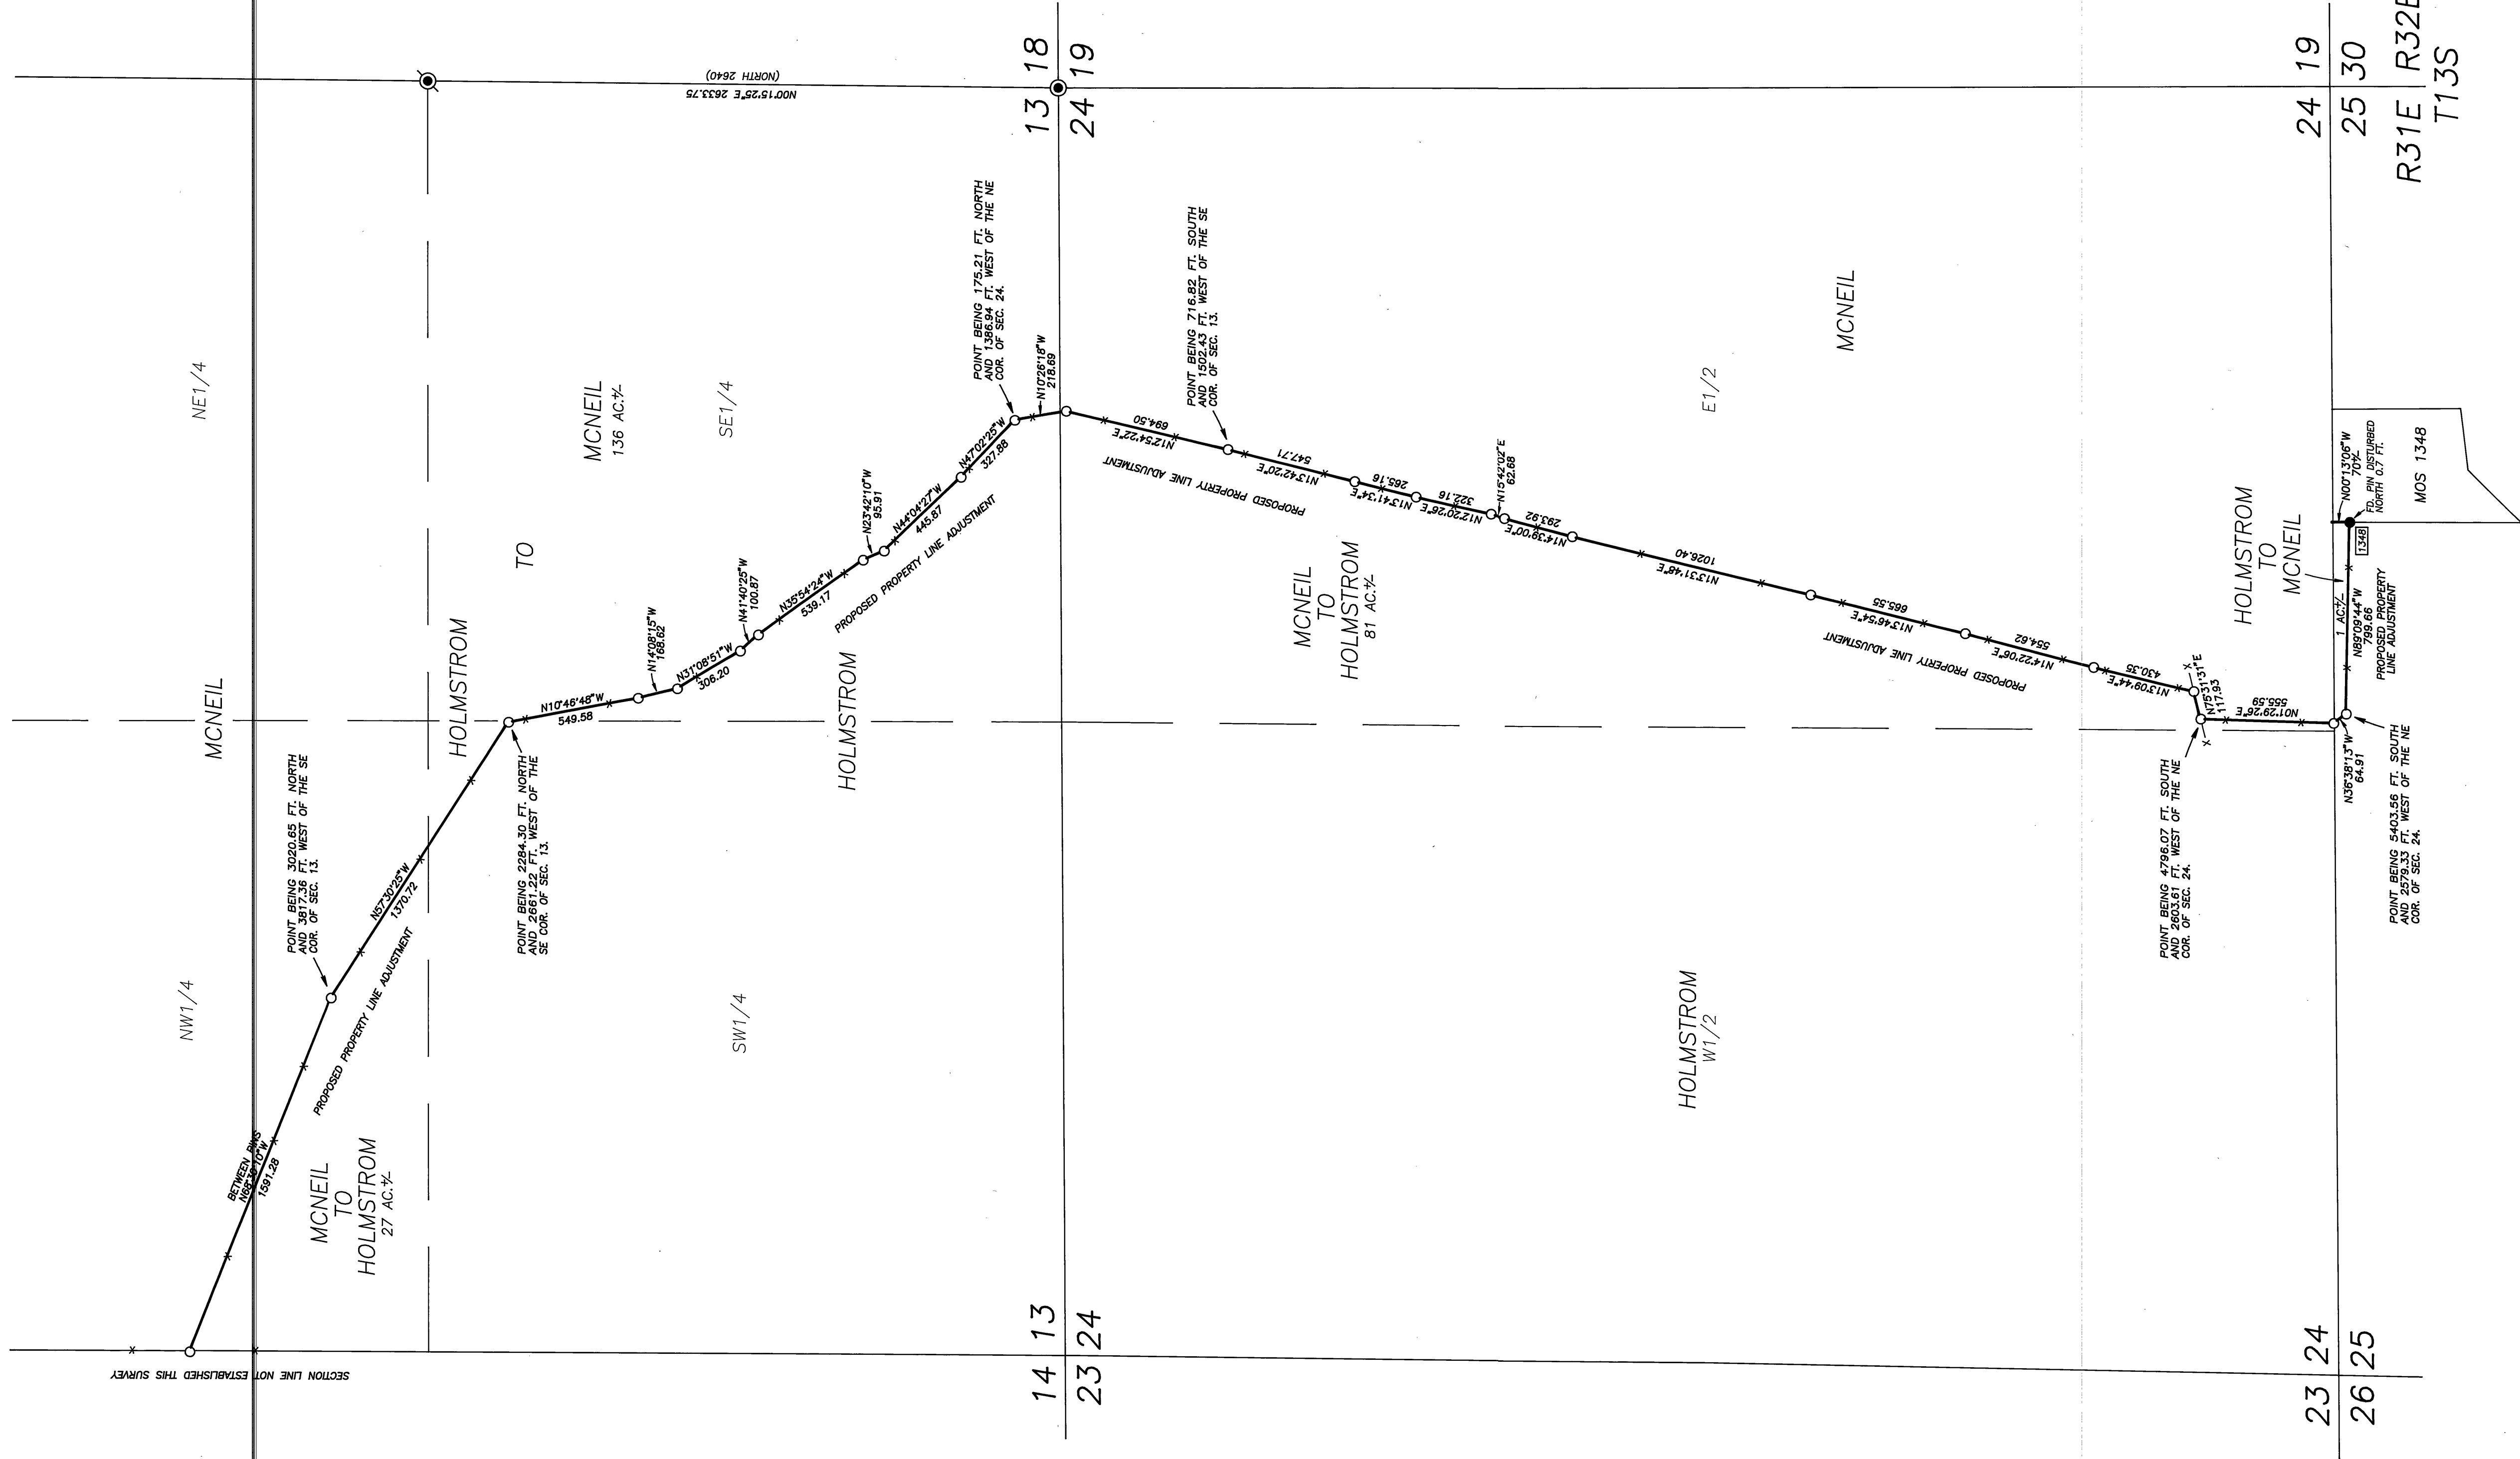

**BASIS OF BEARINGS**  
SOLAR OBSERVATION  
TAKEN AT THE S1/4 COR. OF SEC. 23

- LEGEND**
- FOUND 2 1/2\" GALV. IRON PIPE WITH ATTACHED BLUM BRASS CAP.
  - FOUND 1 1/2\" GALV. IRON PIPE WITH ATTACHED GRANT COUNTY SURVEYOR BRASS CAP.
  - SET 5/8\"X33\" IRON PIN WITH ATTACHED YELLOW PLASTIC CAP MARKED B&B SURVEY MARKER.
  - ( ) G.L.D. RECORD BEARING AND DISTANCE
  - FOUND MONUMENT FROM RECORDED SURVEY NO. SURVEY NO. APPEARS IN BOX
  - X—X FENCE LINE

**REFERENCES**

RECORD MAP OF SURVEY NO. 1348  
DEED RECORD INSTRUMENT NO.'S 931008 AND 950275  
DEED RECORD BOOK 122 PAGE 34-40

**NARRATIVE**

THIS SURVEY WAS PERFORMED AT THE REQUEST OF ALLEN MULLIN, ACTING IN BEHALF OF BILL MCNEIL. THE PURPOSE OF THIS SURVEY WAS TO LOCATE THE PROPOSED PROPERTY ADJUSTMENT LINES, SHOWN HEREON.

A SEARCH WAS MADE OF THE AVAILABLE RECORDS PERTAINING TO THIS SURVEY. FIELD MEASUREMENTS WERE MADE OF THE SECTION 24 CORNER OF SECTION 13, AND AN EXISTING MONUMENT OF RECORD SURVEY NO. 1348. THIS IRON PIN WAS FOUND 0.2 FT. NORTH OF ITS ORIGINAL POSITION. A NEW WOOD FENCE POST OCCUPIES THE PIN'S ORIGINAL LOCATION.

NEW MONUMENTS WERE SET ON THE PROPOSED PROPERTY ADJUSTMENT LINE AT LOCATIONS APPROVED BY BILL MCNEIL AND DONA HOLMSTROM, AS SHOWN. THIS LINE CLOSELY FOLLOWS AN EXISTING FENCE LINE.

THE SECTION LINES AND SECTION SUBDIVISIONAL LINES SHOWN HEREON ARE APPROXIMATE AND ARE SHOWN FOR GENERAL INFORMATION ONLY.

RECEIVED AND FILED  
Sept 6, 1994  
OFFICE OF COUNTY SURVEYOR  
*Robert D. Baggett*  
ATTEST: *Steve J. Fritch*

REGISTERED PROFESSIONAL LAND SURVEYOR  
*Robert D. Baggett*  
OREGON  
JULY 12, 1983  
ROBERT D. BAGGETT  
598  
Renewed Date 12/31/97

**BAGGETT, GRIFFITH & BLACKMAN**  
217 N. Canyon Blvd. John Day, Oregon  
MAP OF SURVEY  
OF A PROPOSED PROPERTY ADJUSTMENT  
SITUATED IN THE S1/4 COR. OF SECTION 23, AND IN  
SECTION 24, AND IN THE N1/2N1/2 OF SECTION 25,  
T13S, R31E, W.M.  
GRANT COUNTY, OREGON  
SURVEYED FOR: **BILL MCNEIL / DONA HOLMSTROM**  
SURVEYED BY: **ROB & SDF & DEM** JULY, 1996  
Scale: 1"=400' Drawn by: G.J.R.