

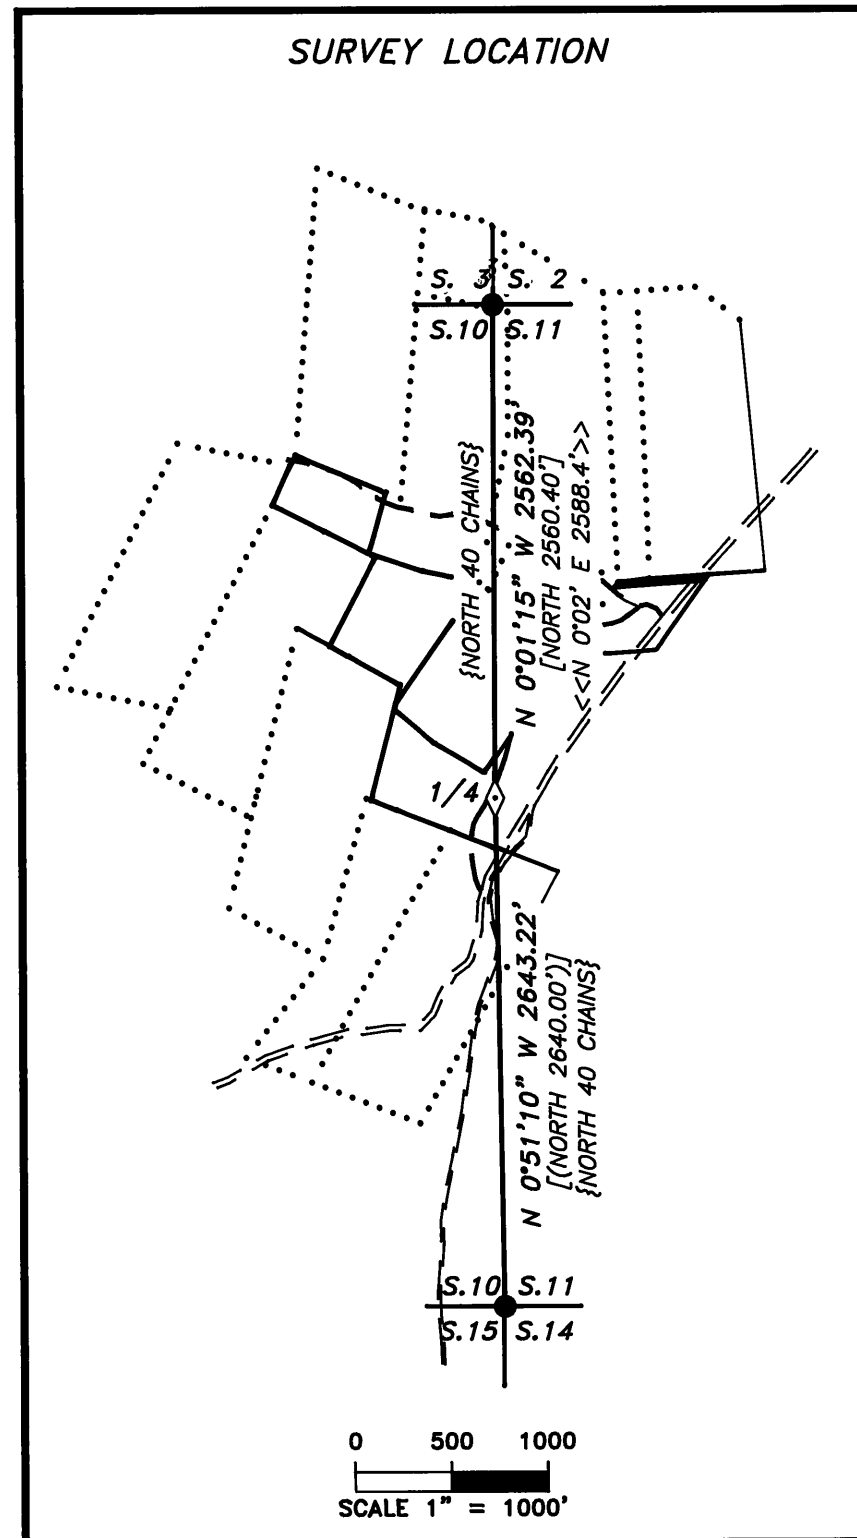


**SURVEY FOR
UMATILLA NATIONAL FOREST
OF
SMALL TRACTS 061409 & 061410
LOCATED IN
SECTIONS 10 AND 11
T. 9 S., R. 35 E., W.M.
GRANT COUNTY, OREGON
JULY, 1997**

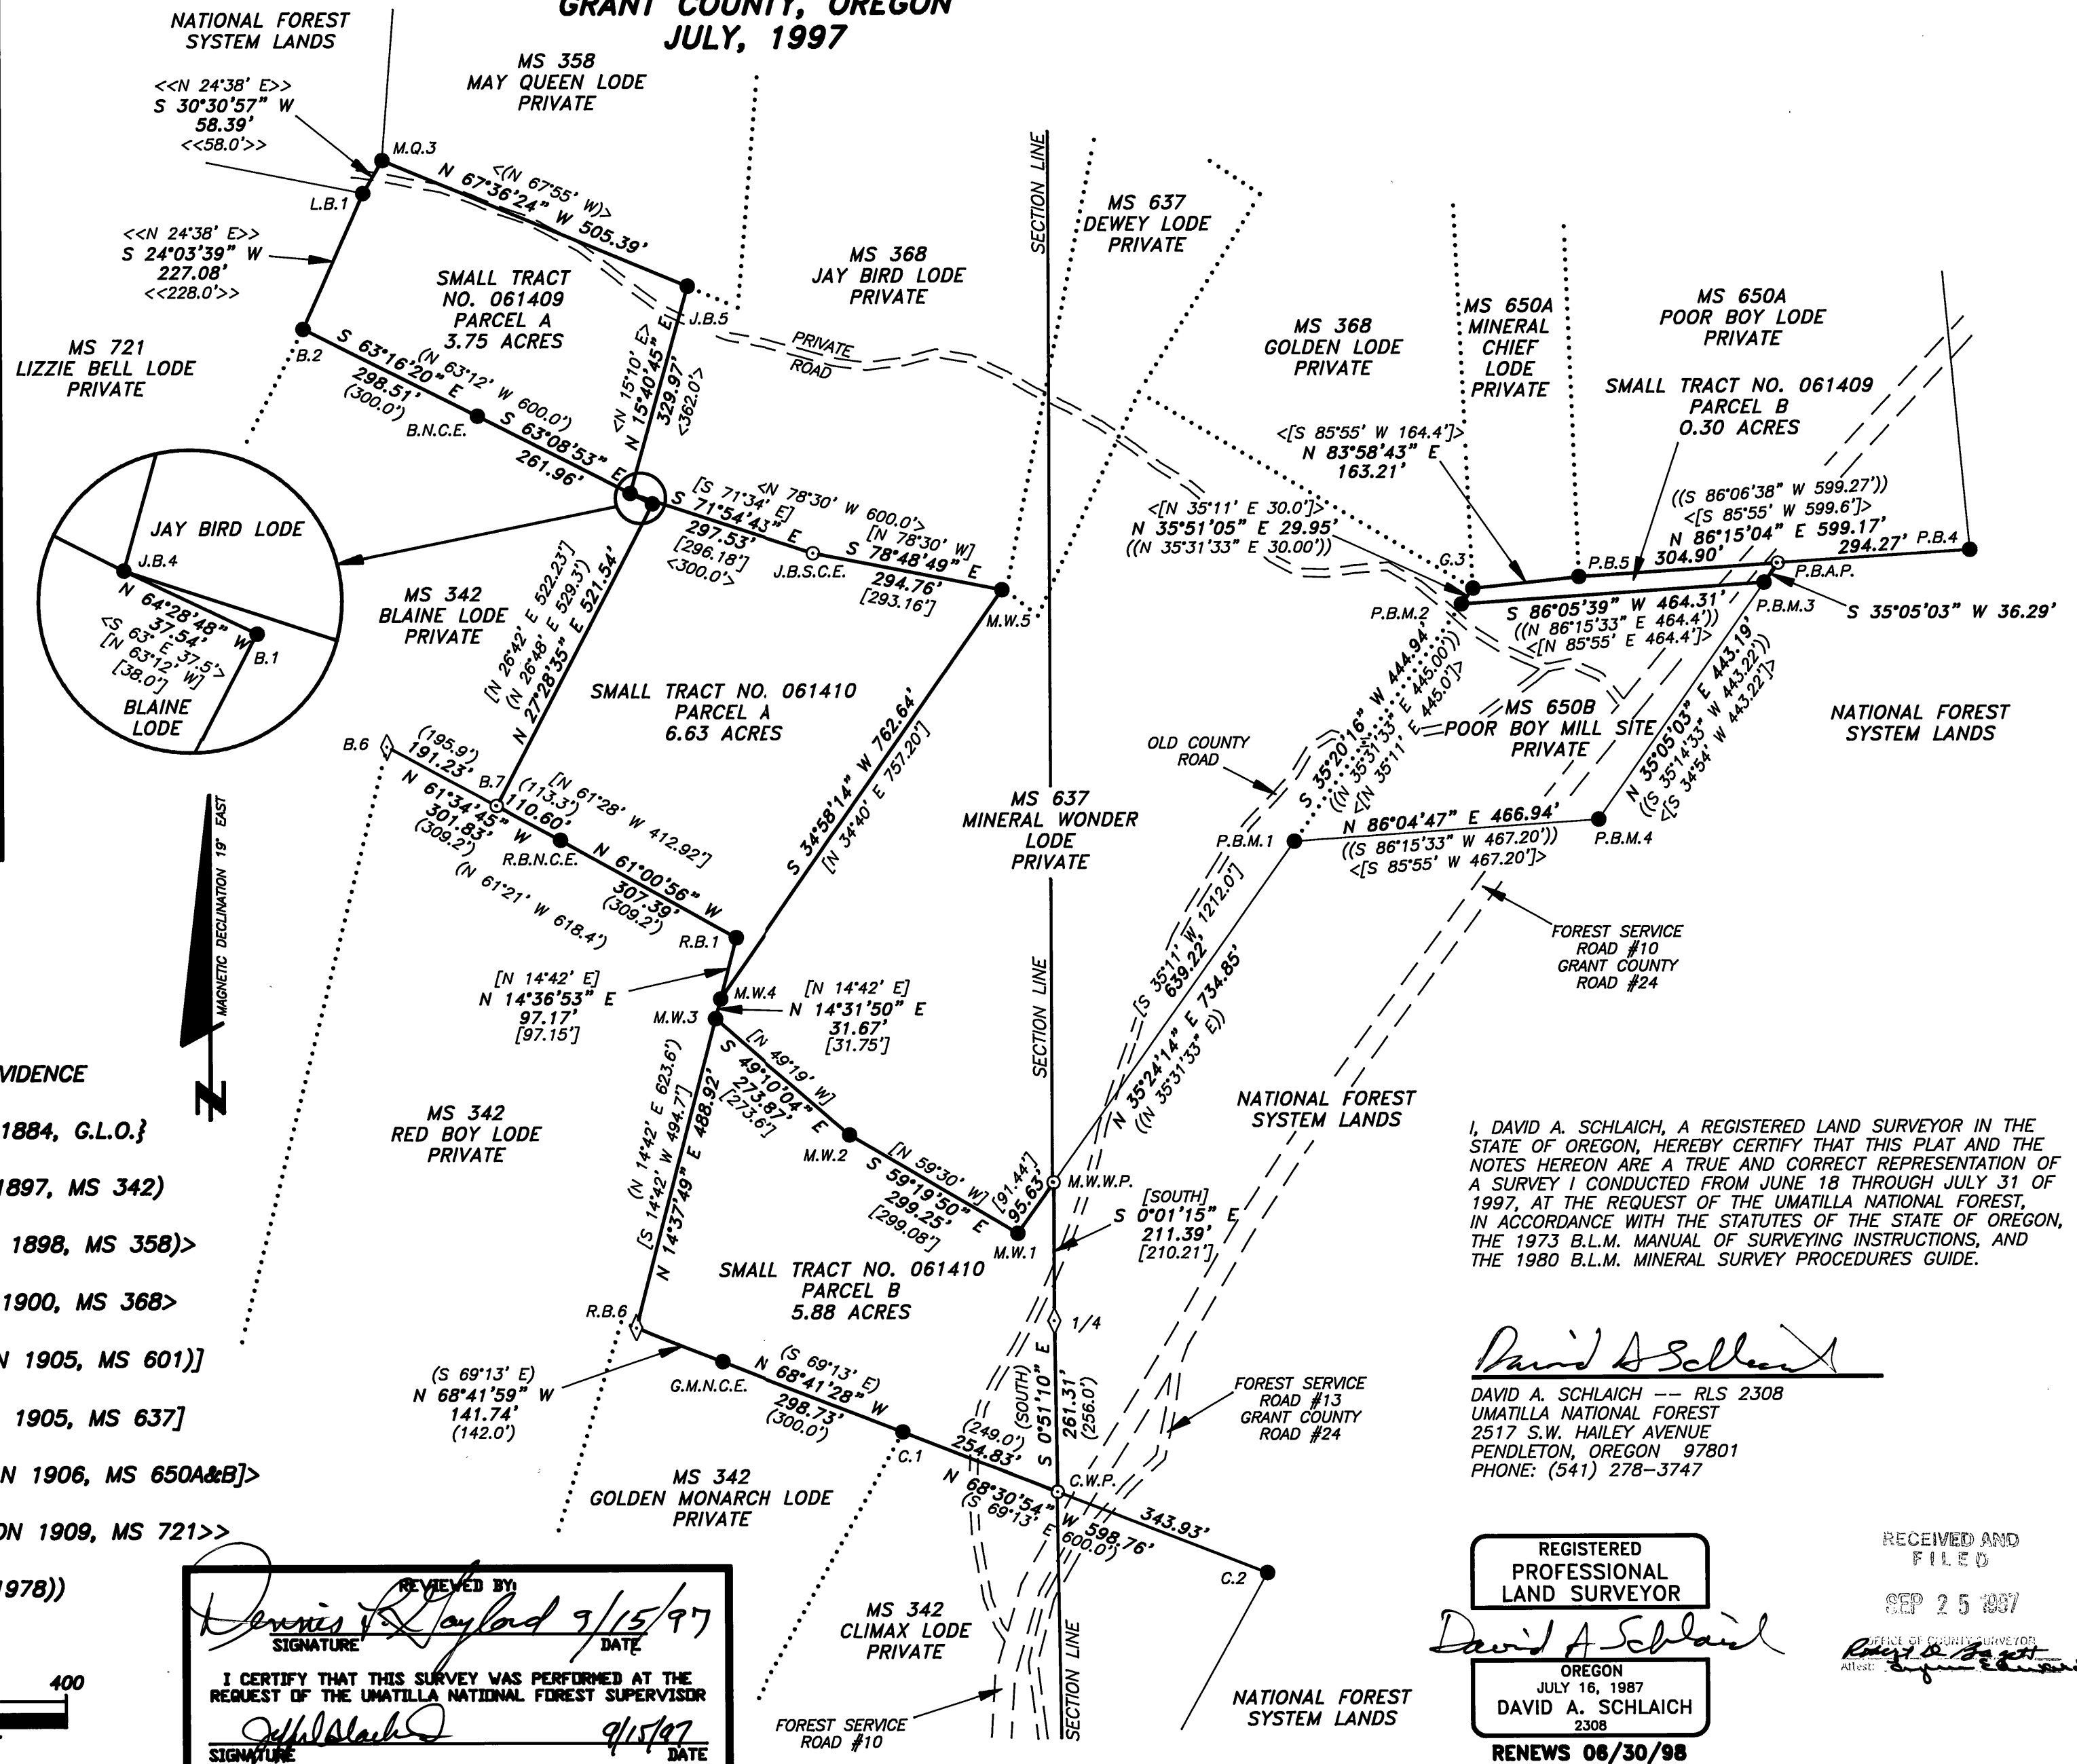

LEGEND

- MONUMENT SET
- MONUMENT FOUND
- ◇ MONUMENT SET FROM ORIGINAL EVIDENCE
- { } RECORD MEASUREMENT {GRADON 1884, G.L.O.}
- () RECORD MEASUREMENT (FOSTER 1897, MS 342)
- <()> RECORD MEASUREMENT <(FOSTER 1898, MS 358)>
- < > RECORD MEASUREMENT <FOSTER 1900, MS 368>
- [()] RECORD MEASUREMENT [(HOFFMAN 1905, MS 601)]
- [] RECORD MEASUREMENT [HOFFMAN 1905, MS 637]
- <[]> RECORD MEASUREMENT <[HOFFMAN 1906, MS 650A&B]>
- << >> RECORD MEASUREMENT <<PEARSON 1909, MS 721>>
- (()) RECORD MEASUREMENT ((WELLS 1978))

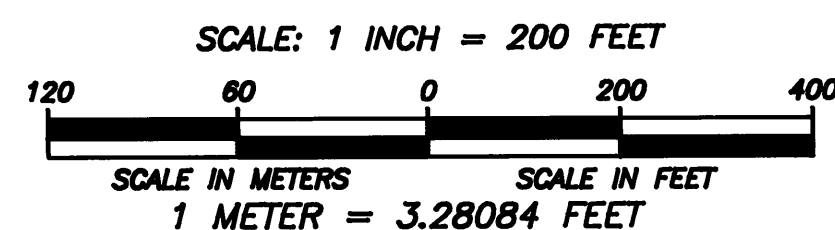

I, DAVID A. SCHLAICH, A REGISTERED LAND SURVEYOR IN THE STATE OF OREGON, HEREBY CERTIFY THAT THIS PLAT AND THE NOTES HEREON ARE A TRUE AND CORRECT REPRESENTATION OF A SURVEY I CONDUCTED FROM JUNE 18 THROUGH JULY 31 OF 1997, AT THE REQUEST OF THE UMATILLA NATIONAL FOREST, IN ACCORDANCE WITH THE STATUTES OF THE STATE OF OREGON, THE 1973 B.L.M. MANUAL OF SURVEYING INSTRUCTIONS, AND THE 1980 B.L.M. MINERAL SURVEY PROCEDURES GUIDE.

David A. Schlaich
 DAVID A. SCHLAICH — RLS 2308
 UMATILLA NATIONAL FOREST
 2517 S.W. HAILEY AVENUE
 PENDLETON, OREGON 97801
 PHONE: (541) 278-3747

REGISTERED
PROFESSIONAL
LAND SURVEYOR

David A. Schlaich
 OREGON
 JULY 16, 1987
 DAVID A. SCHLAICH
 2308
 RENEWS 06/30/98

RECEIVED AND
FILED
SEP 25 1997
 CLERK OF COUNTY SURVEYOR
 ALBERT J. JENSEN