


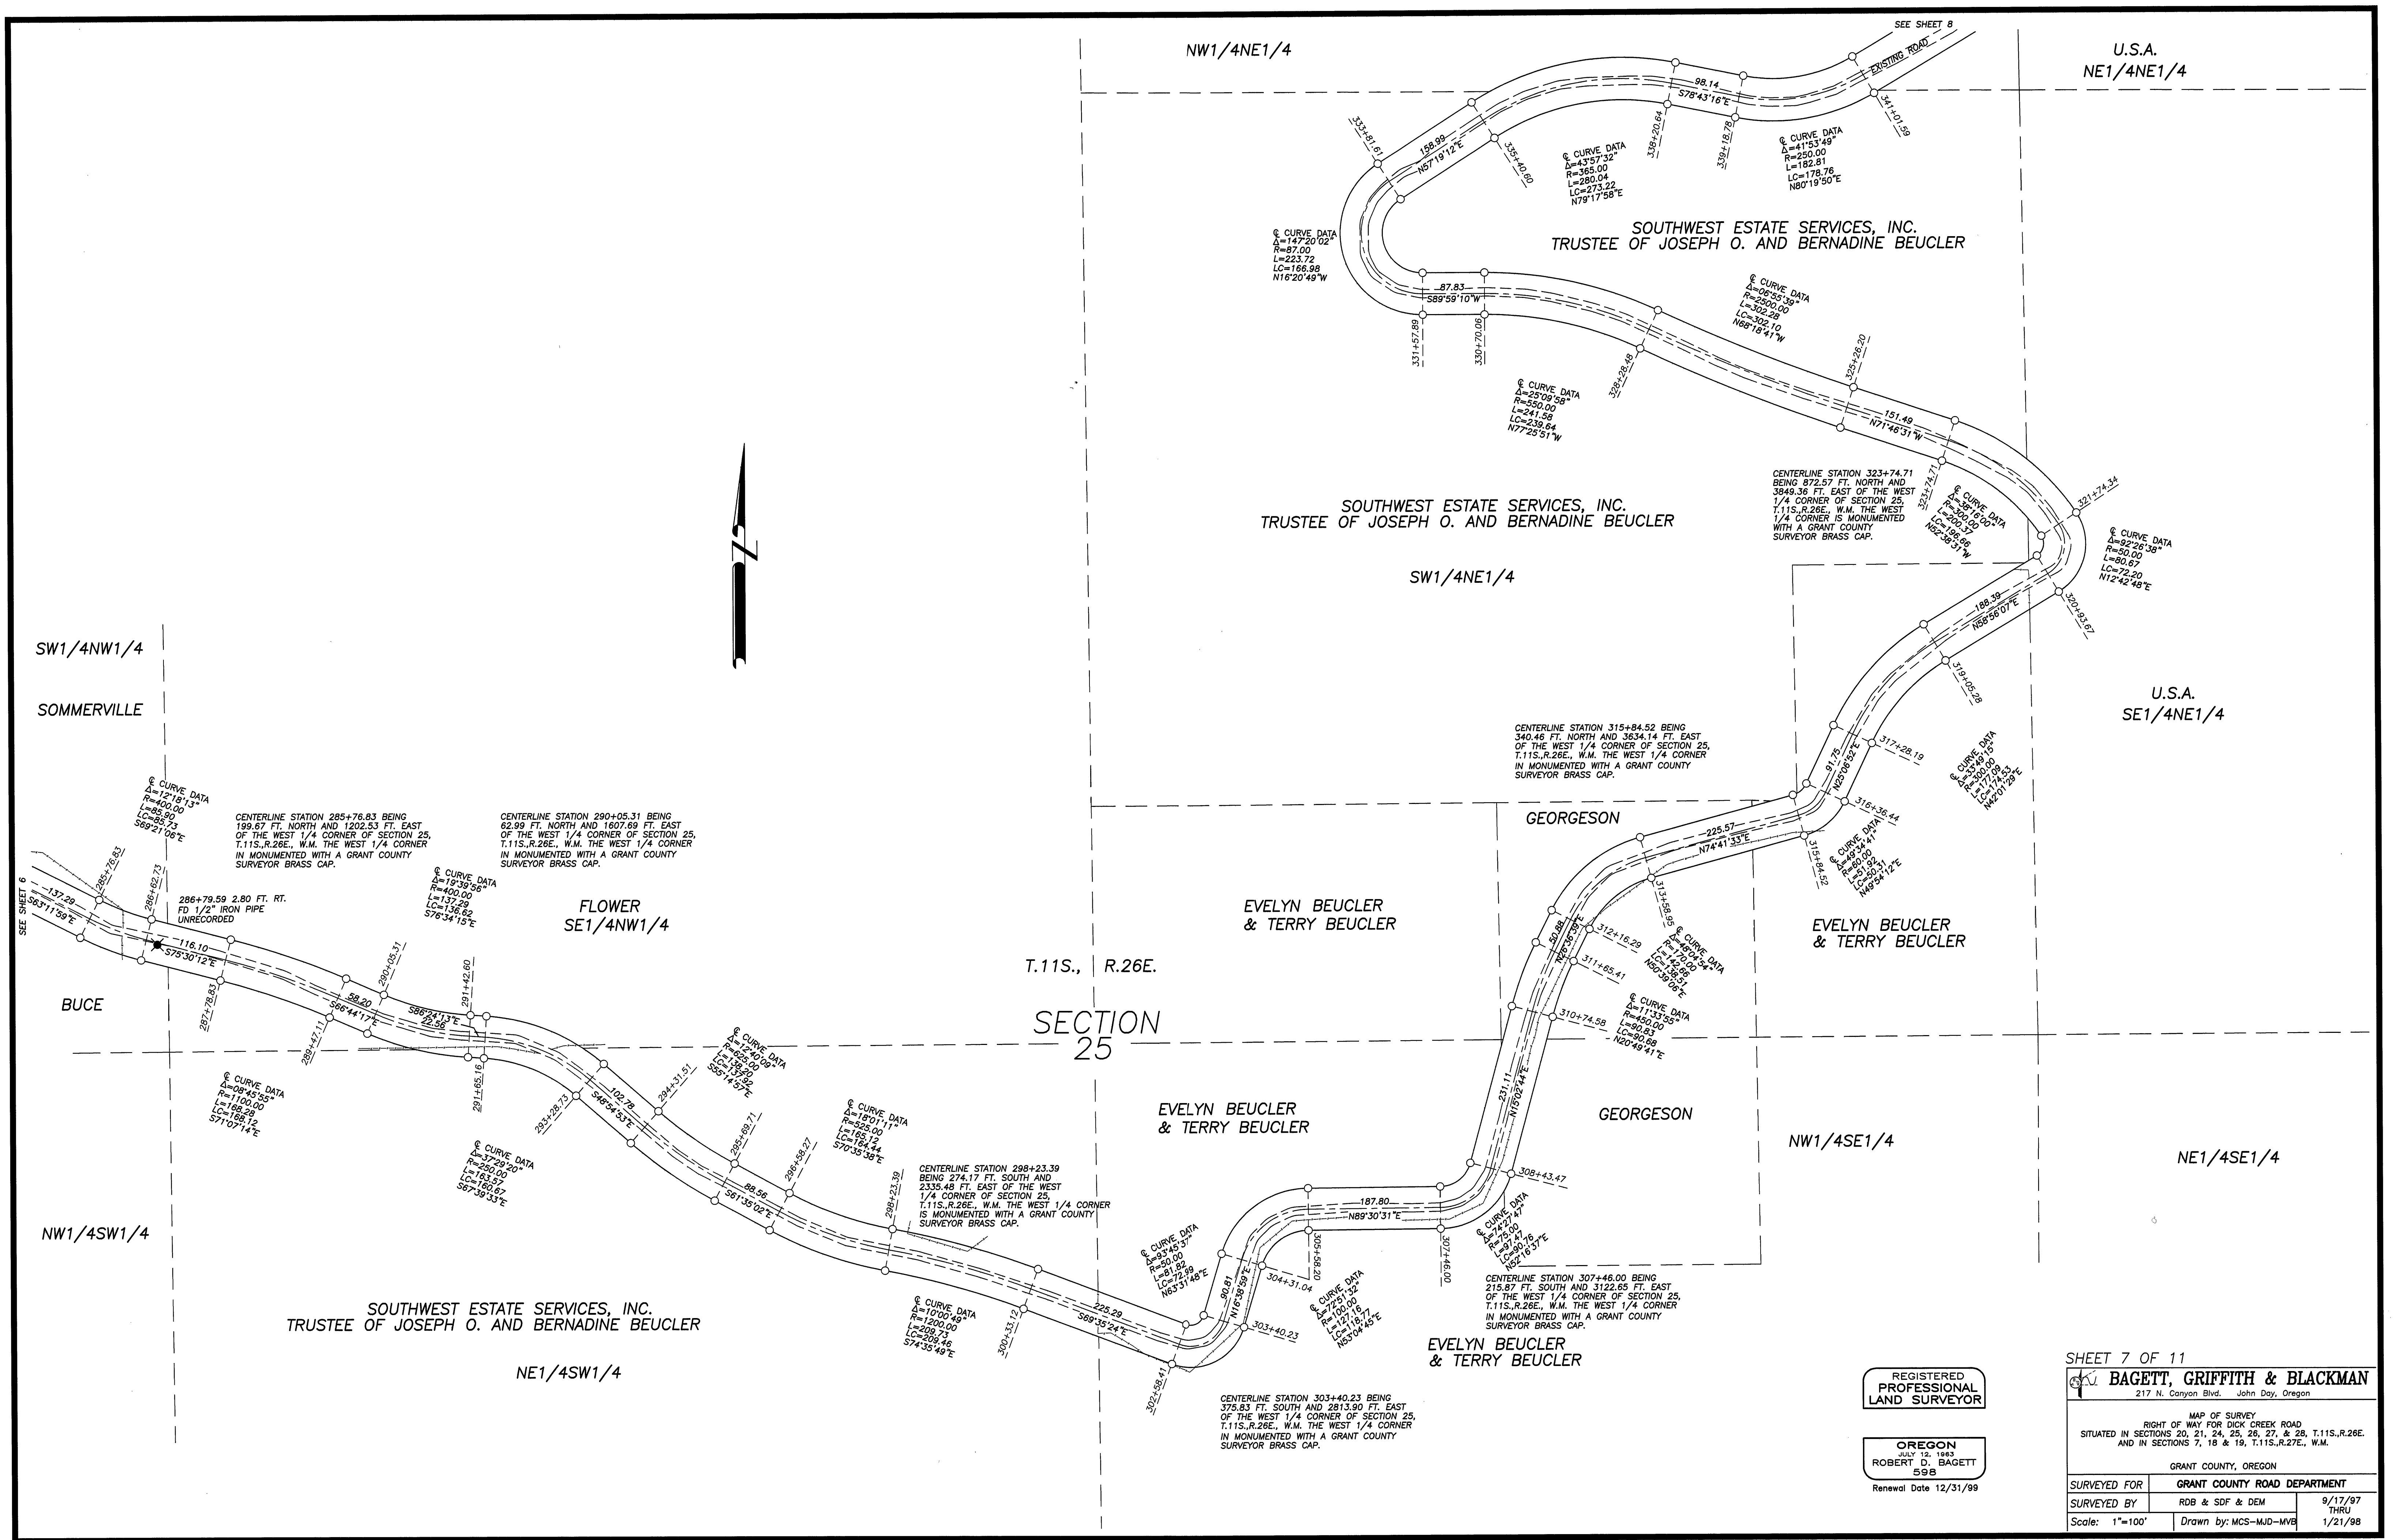

SHEET 7 OF 11		
BAGETT, GRIFFITH & BLACKMAN		
217 N. Canyon Blvd. John Day, Oregon		
MAP OF SURVEY RIGHT OF WAY FOR DICK CREEK ROAD SITUATED IN SECTIONS 20, 21, 24, 25, 26, 27, & 28, T.11S., R.26E. AND IN SECTIONS 7, 18 & 19, T.11S., R.27E., W.M.		
GRANT COUNTY, OREGON		
SURVEYED FOR	GRANT COUNTY ROAD DEPARTMENT	
SURVEYED BY	RDB & SDF & DEM	9/17/97 THRU 1/21/98
Scale: 1"=100'	Drawn by: MCS-MJD-MVB	

RECORD MAP OF SURVEY NO. 1465