


04-JAN-1999 14:52

STATE	PROJECT	SHEET NO.	TOTAL SHEETS
OR	PFH 115-1(3)	4	6

By:	Date:
Designed: Gary Hooper	04/94
CADD: Gary Hooper	04/94
Checked:	
Approved:	

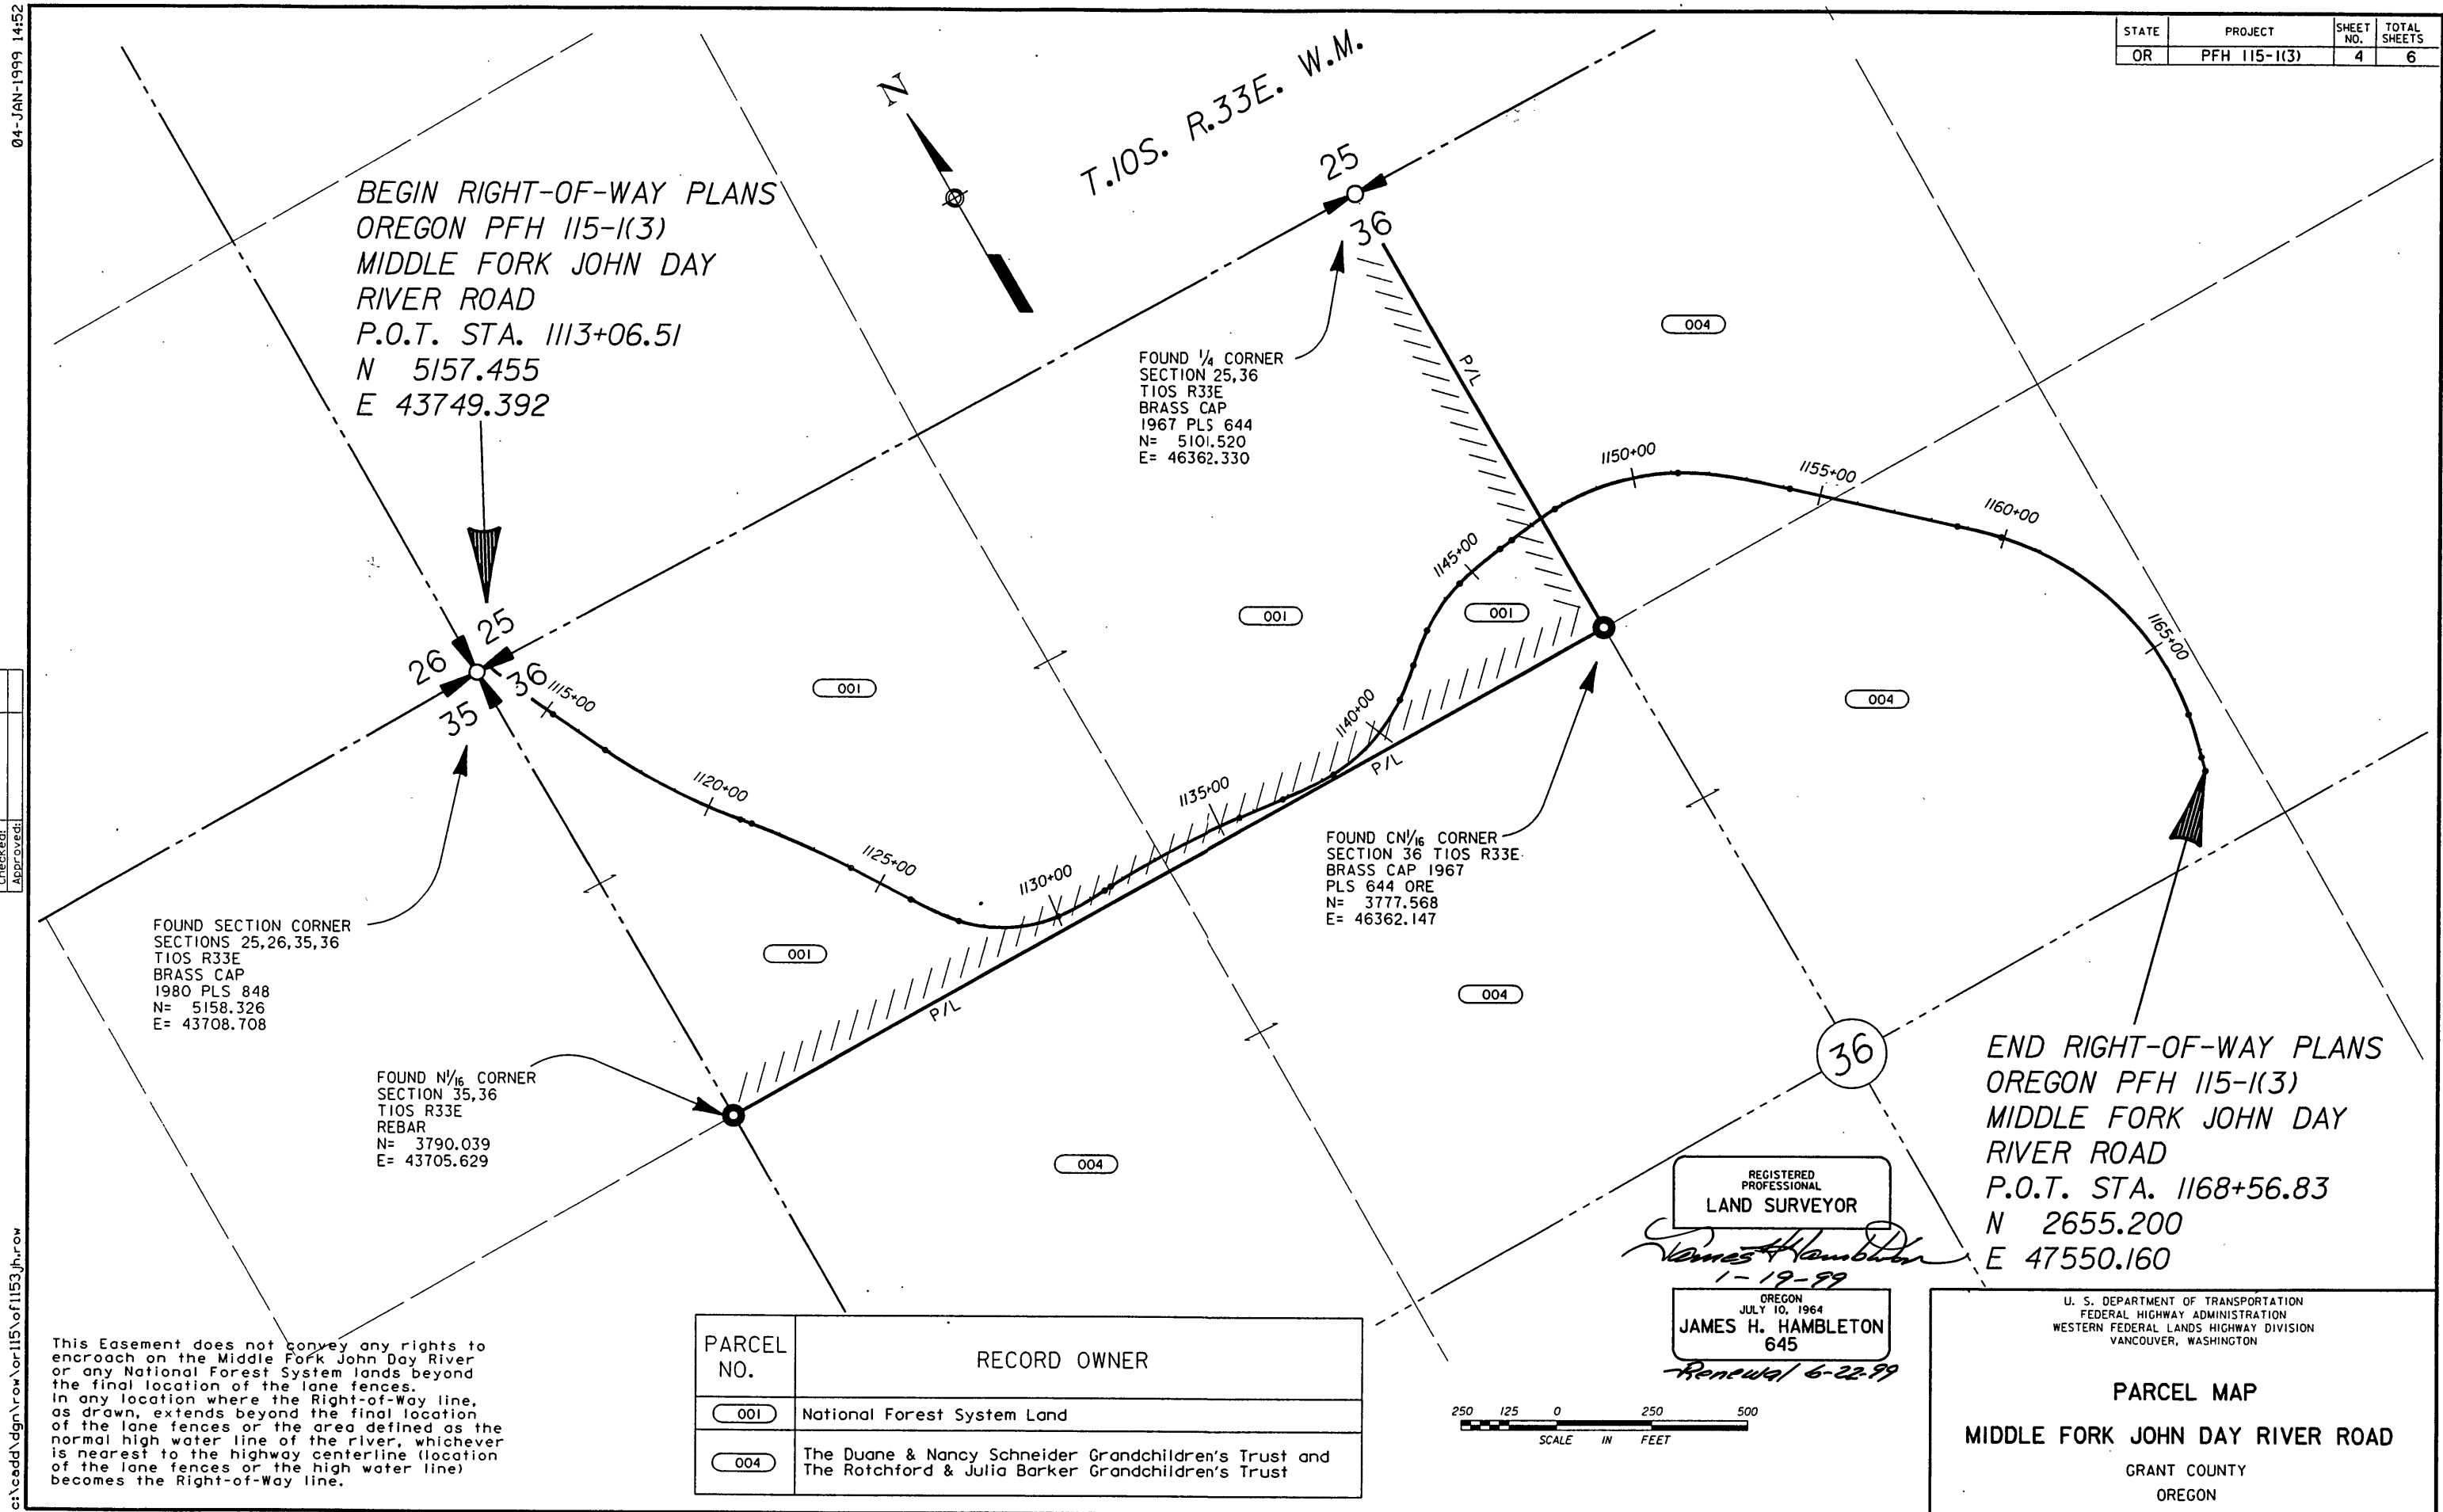

This Easement does not convey any rights to encroach on the Middle Fork John Day River or any National Forest System lands beyond the final location of the lane fences. In any location where the Right-of-Way line, as drawn, extends beyond the final location of the lane fences or the area defined as the normal high water line of the river, whichever is nearest to the highway centerline (location of the lane fences or the high water line) becomes the Right-of-Way line.

PARCEL NO.	RECORD OWNER
001	National Forest System Land
004	The Duane & Nancy Schneider Grandchildren's Trust and The Rotchford & Julia Barker Grandchildren's Trust

REGISTERED PROFESSIONAL
LAND SURVEYOR
James H. Hambleton
1-19-99
OREGON
JULY 10, 1964
JAMES H. HAMBLETON
645
Renewed 6-22-99

END RIGHT-OF-WAY PLANS
OREGON PFH 115-1(3)
MIDDLE FORK JOHN DAY
RIVER ROAD
P.O.T. STA. 1168+56.83
N 2655.200
E 47550.160

PARCEL MAP
MIDDLE FORK JOHN DAY RIVER ROAD
GRANT COUNTY
OREGON