


P.O.T. Sta. 817+50  
Begin Right-of-Way Plans  
Oregon PFH 115-1(2)  
Middle Fork John Day  
N 16183.704  
E 19011.069

P.O.C. Sta. 1113+06.51  
End Right-of-Way Plans  
Oregon PFH 115-1(2)  
Middle Fork John Day  
N 5157.455  
E 43749.392

|           |             |
|-----------|-------------|
| Date:     | 06/96       |
| By:       | J.W. BROPHY |
| Designed: |             |
| CADD:     |             |
| Checked:  |             |
| Approved: |             |

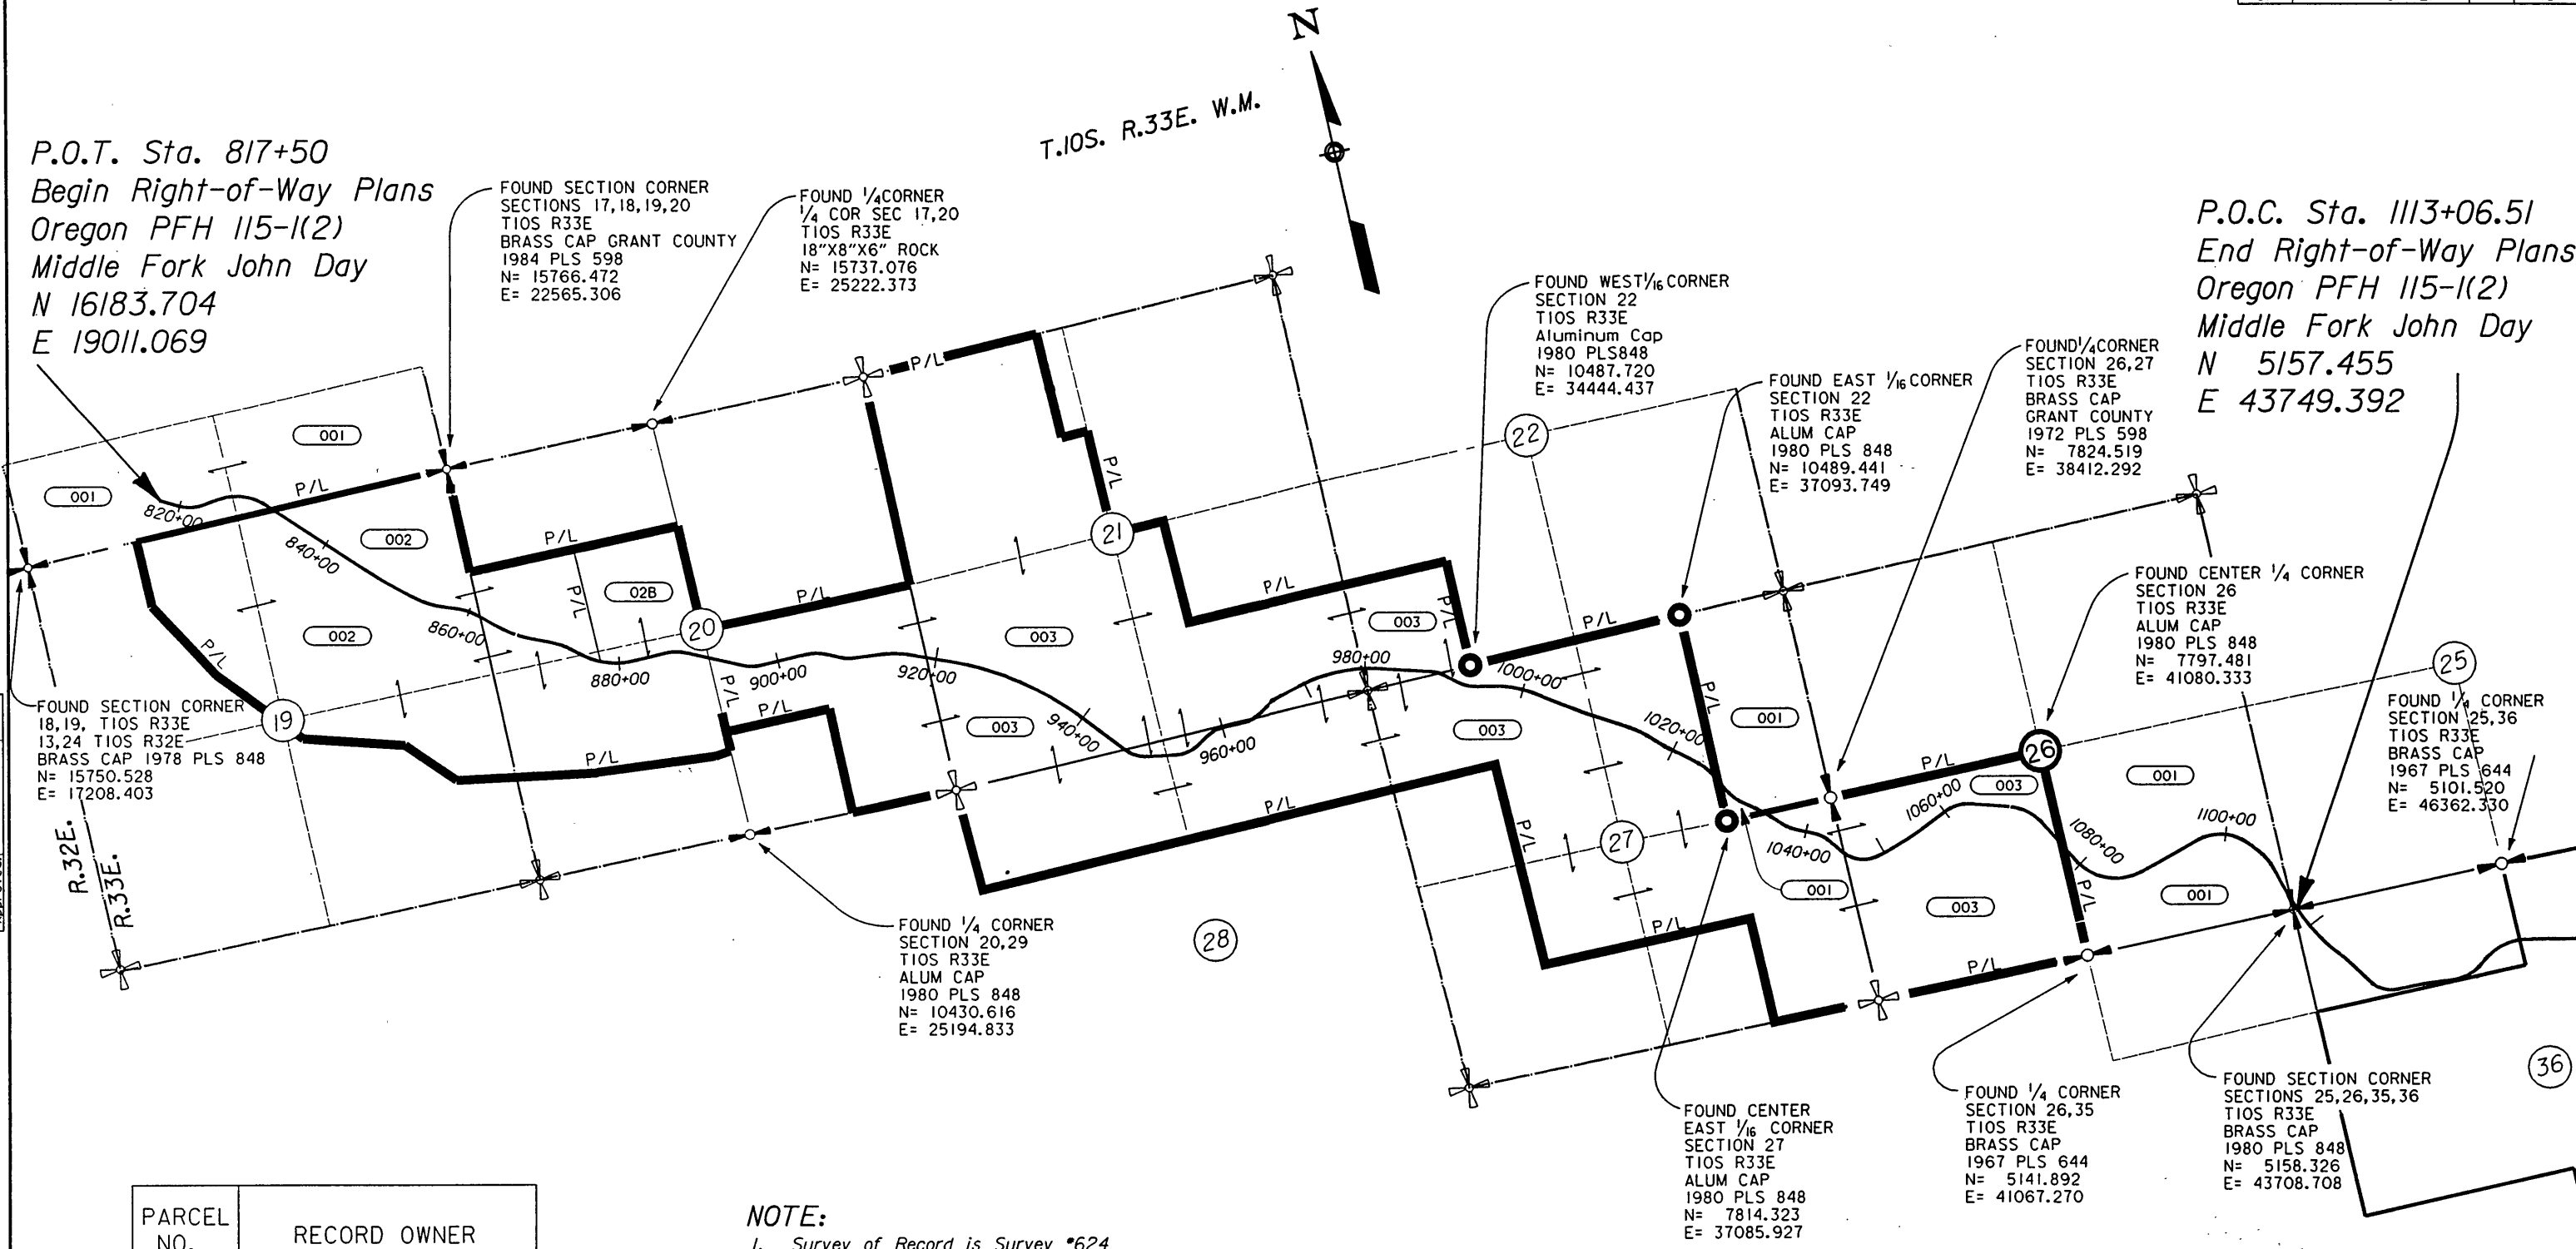

| PARCEL NO. | RECORD OWNER                |
|------------|-----------------------------|
| 001        | National Forest System Land |
| 002        | Lavelle Holmes              |
| 02B        | Rodney G. Potter            |
| 003        | The Nature Conservancy      |

NOTE:  
1. Survey of Record is Survey #624 recorded in Grant County Surveyors office.

REGISTERED PROFESSIONAL LAND SURVEYOR  
James H. Hambleton  
1-19-99  
Renewed 6-22-99  
OREGON  
JULY 10, 1964  
JAMES H. HAMBLETON  
645

U. S. DEPARTMENT OF TRANSPORTATION  
FEDERAL HIGHWAY ADMINISTRATION  
WESTERN FEDERAL LANDS HIGHWAY DIVISION  
VANCOUVER, WASHINGTON  
VICINITY MAP  
FOR  
MIDDLE FORK JOHN DAY RIVER ROAD  
PUBLIC FOREST HIGHWAY PFH 115-1(2)  
MALHEUR NATIONAL FOREST  
GRANT COUNTY, OREGON