



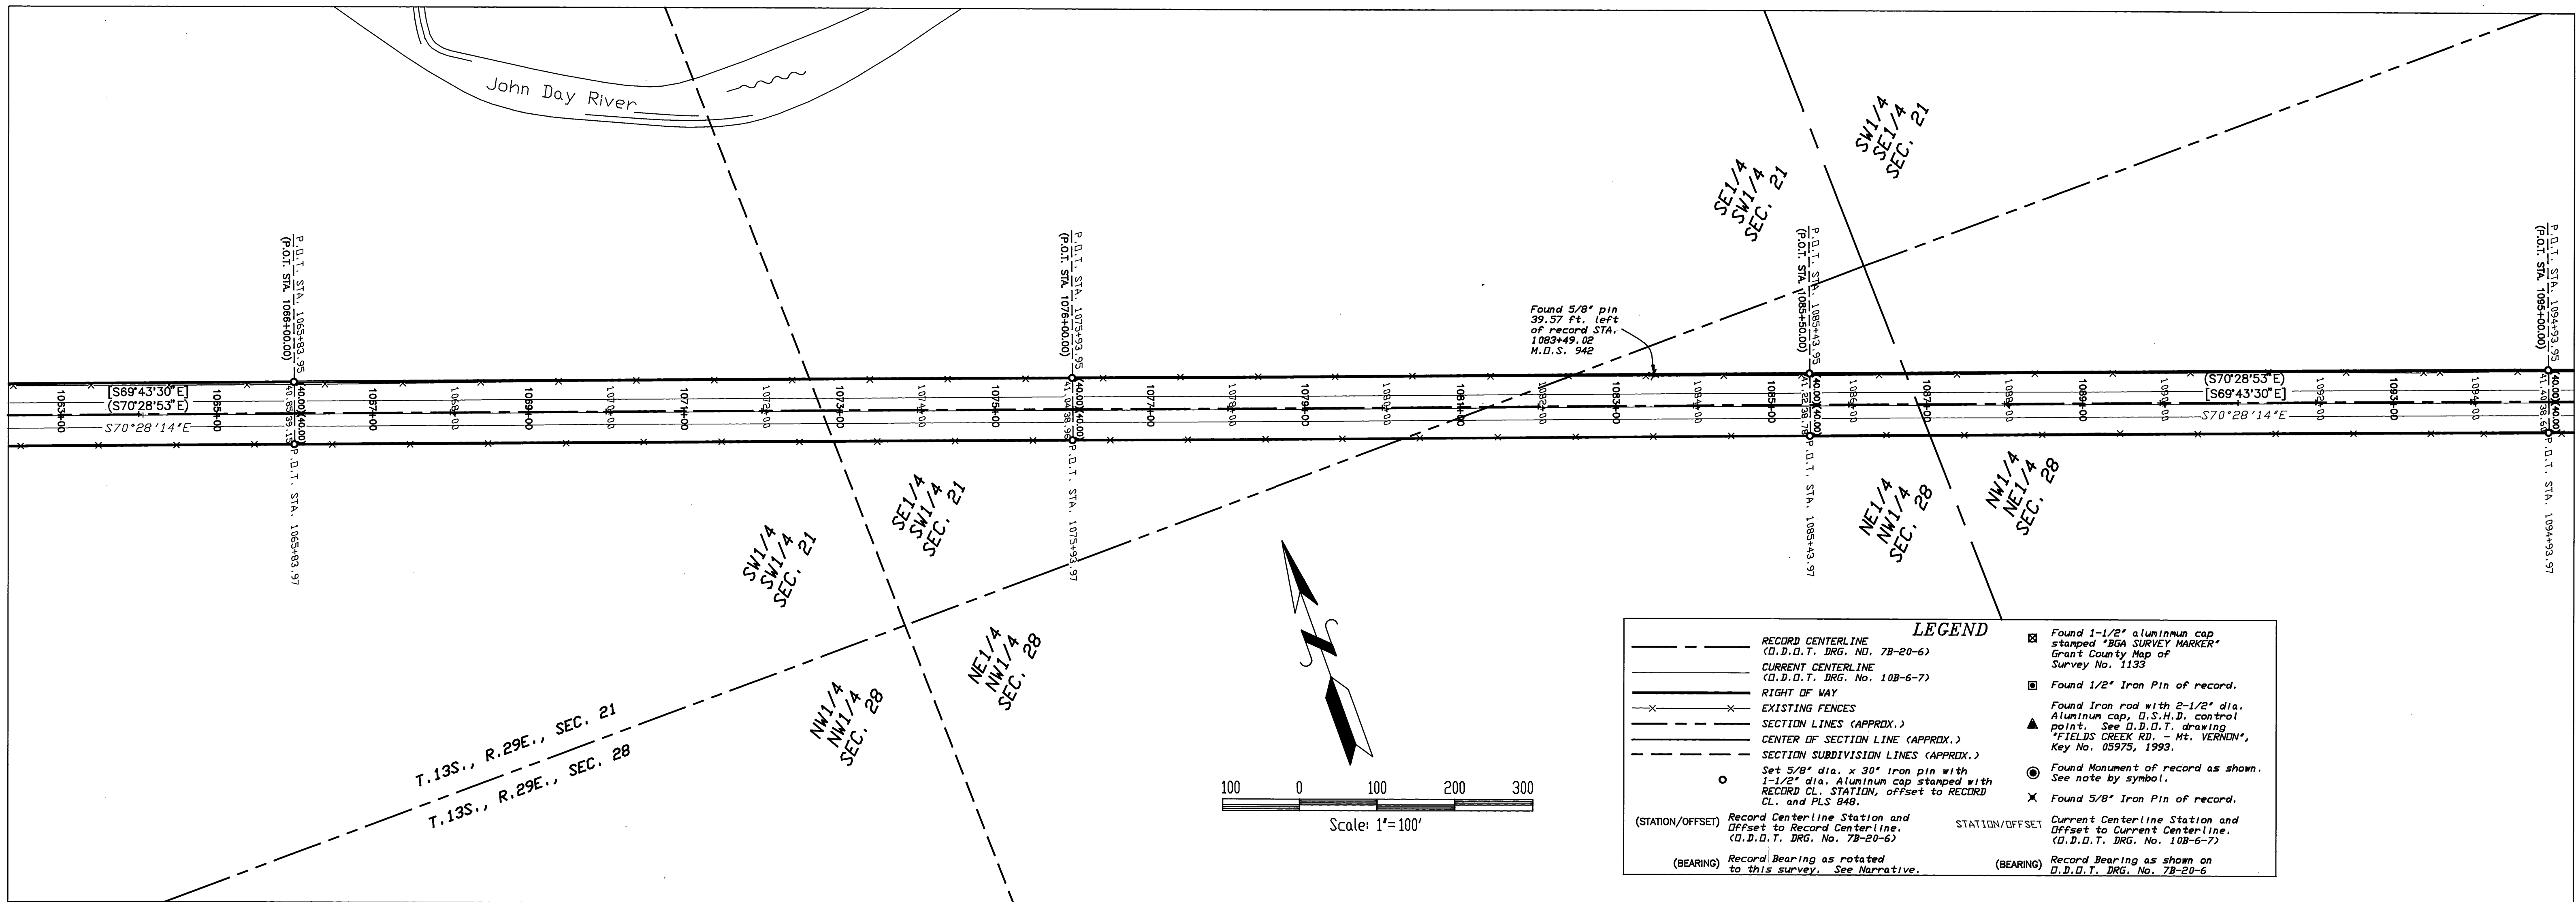

LEGEND

--- RECORD CENTERLINE (D.D.T. DRG. NO. 7B-20-6)	Found 1-1/2" aluminum cap stamped "BGA SURVEY MARKER", Grant County Map of Survey No. 1133
--- CURRENT CENTERLINE (D.D.T. DRG. NO. 10B-6-7)	Found 1/2" Iron Pin of record.
--- RIGHT OF WAY	Found Iron rod with 2-1/2" dia. Aluminum cap, D.S.H.D. control point. See D.D.T. drawing "FIELDS CREEK RD. - Mt. VERNON", Key No. 05975, 1993.
--- EXISTING FENCES	Found Monument of record as shown. See note by symbol.
--- SECTION LINES (APPROX.)	Found 5/8" Iron Pin of record.
--- CENTER OF SECTION LINE (APPROX.)	
--- SECTION SUBDIVISION LINES (APPROX.)	
○ Set 5/8" dia. x 30" iron pin with 1-1/2" dia. Aluminum cap stamped with RECORD CL. STATION, offset to RECORD CL. and PLS 848.	
(STATION/OFFSET) Record Centerline Station and Offset to Record Centerline. (D.D.T. DRG. No. 7B-20-6)	(STATION/OFFSET) Current Centerline Station and Offset to Current Centerline. (D.D.T. DRG. No. 10B-6-7)
(BEARING) Record Bearing as rotated to this survey. See Narrative.	(BEARING) Record Bearing as shown on D.D.T. DRG. No. 7B-20-6

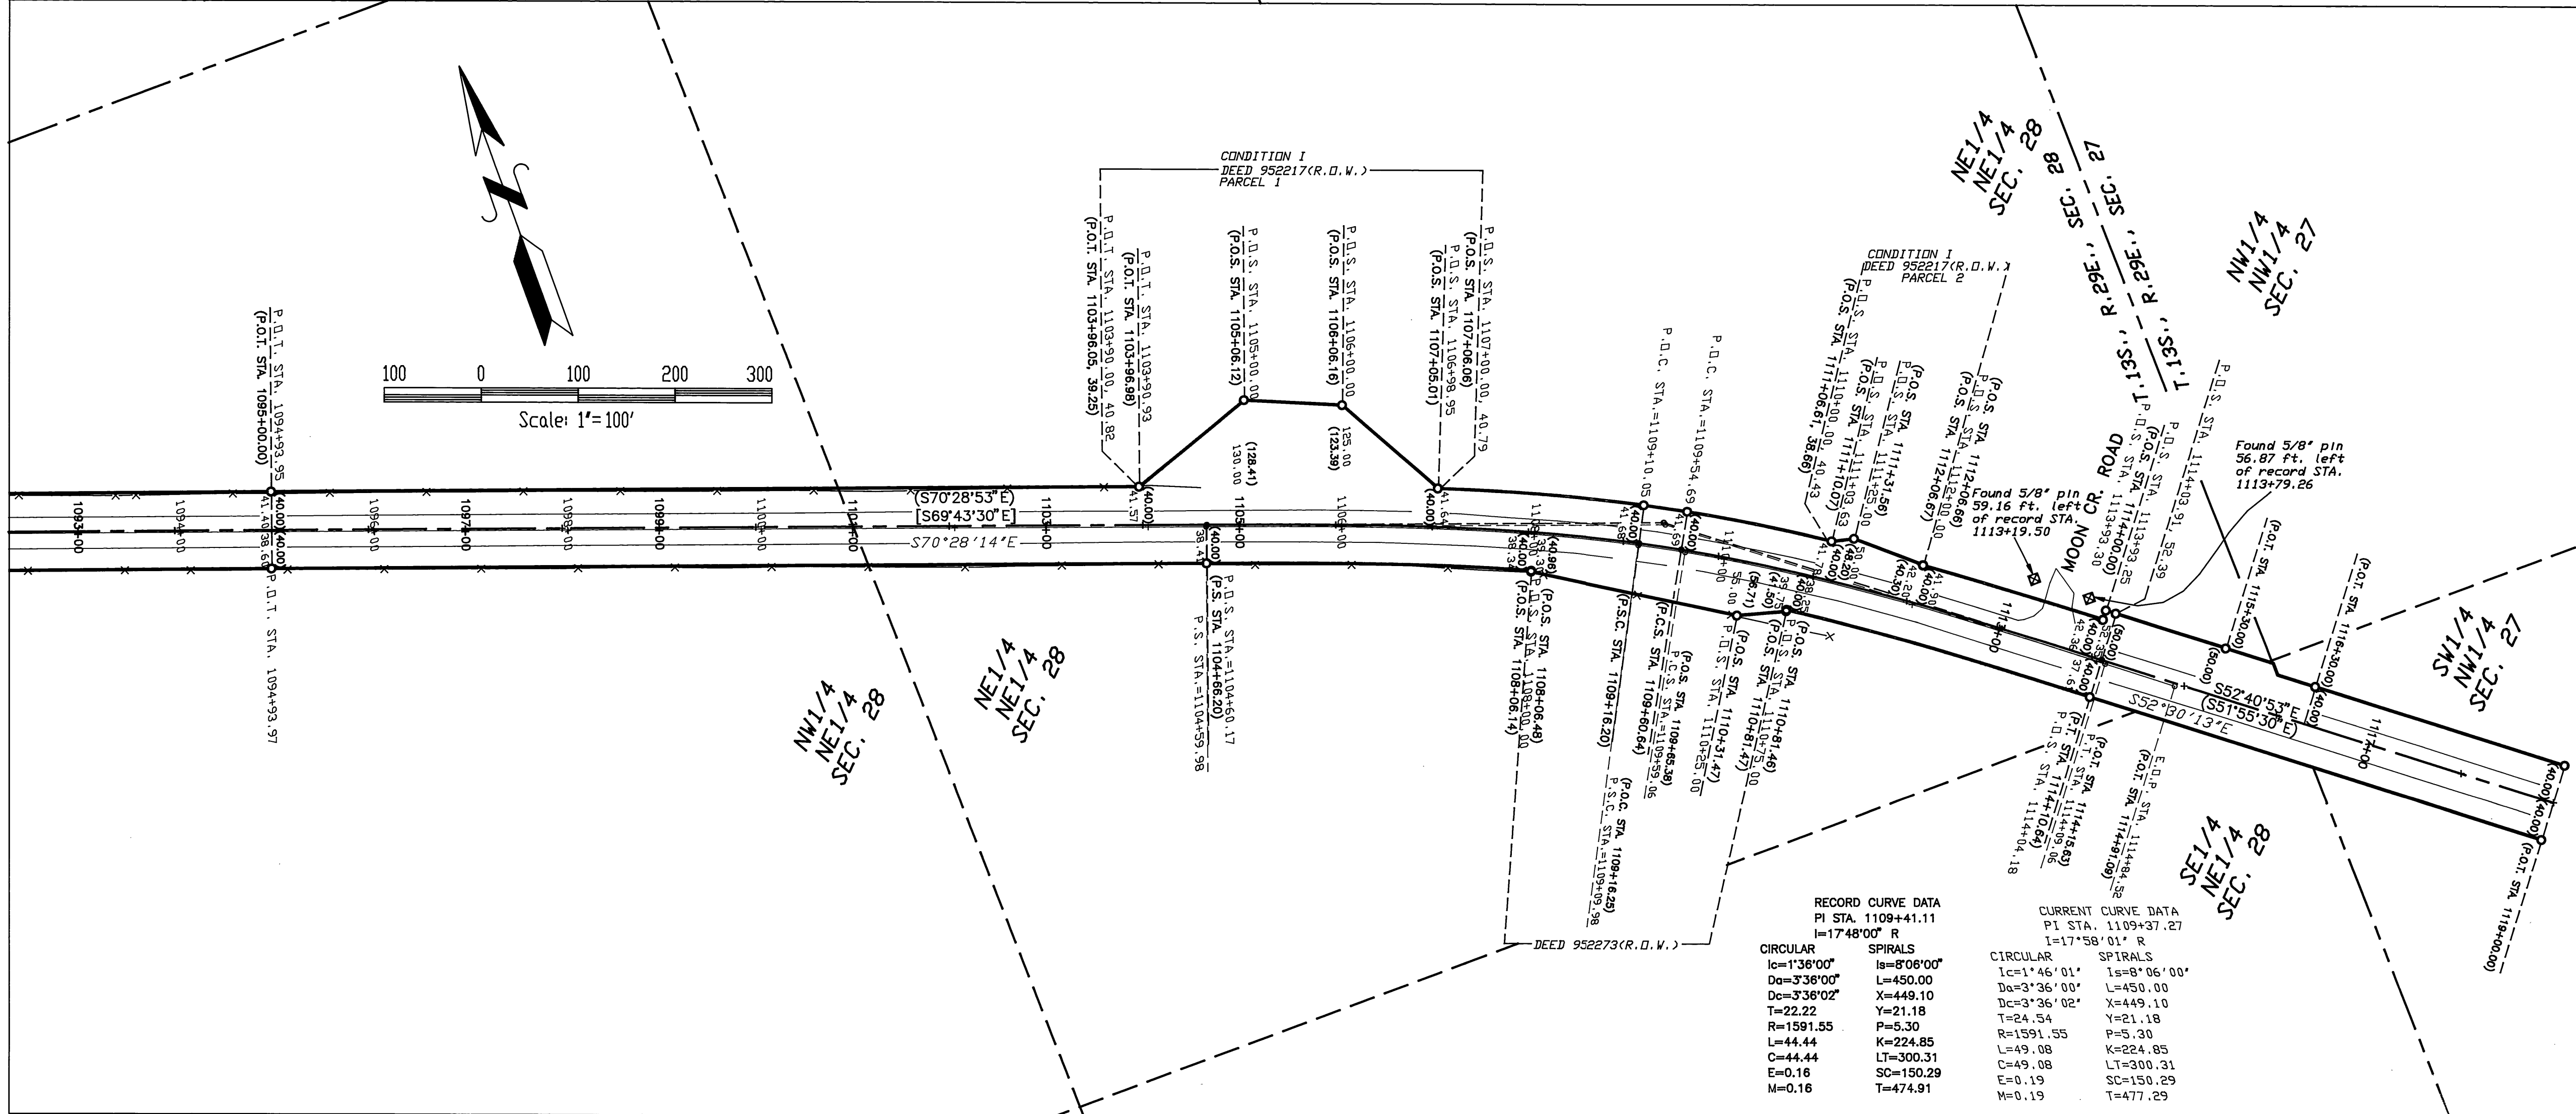

RECORD CURVE DATA

PI STA. 1109+41.11
I=17°48'00" R

CIRCULAR	SPIRALS
Lc=136'00"	Ls=808'00"
Dc=336'00"	L=450.00
T=22.22	X=449.10
R=1591.55	Y=21.18
L=44.44	K=24.85
C=44.44	LT=300.31
E=0.16	SC=150.29
M=0.16	T=474.91

CURRENT CURVE DATA

PI STA. 1109+37.27
I=17°58'01" R

CIRCULAR	SPIRALS
Lc=136'01"	Ls=806'00"
Dc=336'00"	L=450.00
T=22.22	X=449.10
R=1591.55	Y=21.18
L=44.44	K=24.85
C=44.44	LT=300.31
E=0.19	SC=150.29
M=0.19	T=477.29

FIELDS CR. - MOON CR.

RIGHT OF WAY SURVEY

GRANT COUNTY MAP OF SURVEY NO. 1508

MARCH - APRIL, 1999

SHEET 5 OF 5

Ferguson Surveying

REGISTERED PROFESSIONAL LAND SURVEYOR

OREGON JULY 15, 1988

DOUGLAS M. FERGUSON 848

RENEWAL DATE: 12/31/99

Engineering

P.O. Box 519, 210 E. Main
MT. VERNON, OR 97865
PHONE (541) 882-4520
FAX (541) 882-4430
EMAIL DFM@EON.COM