
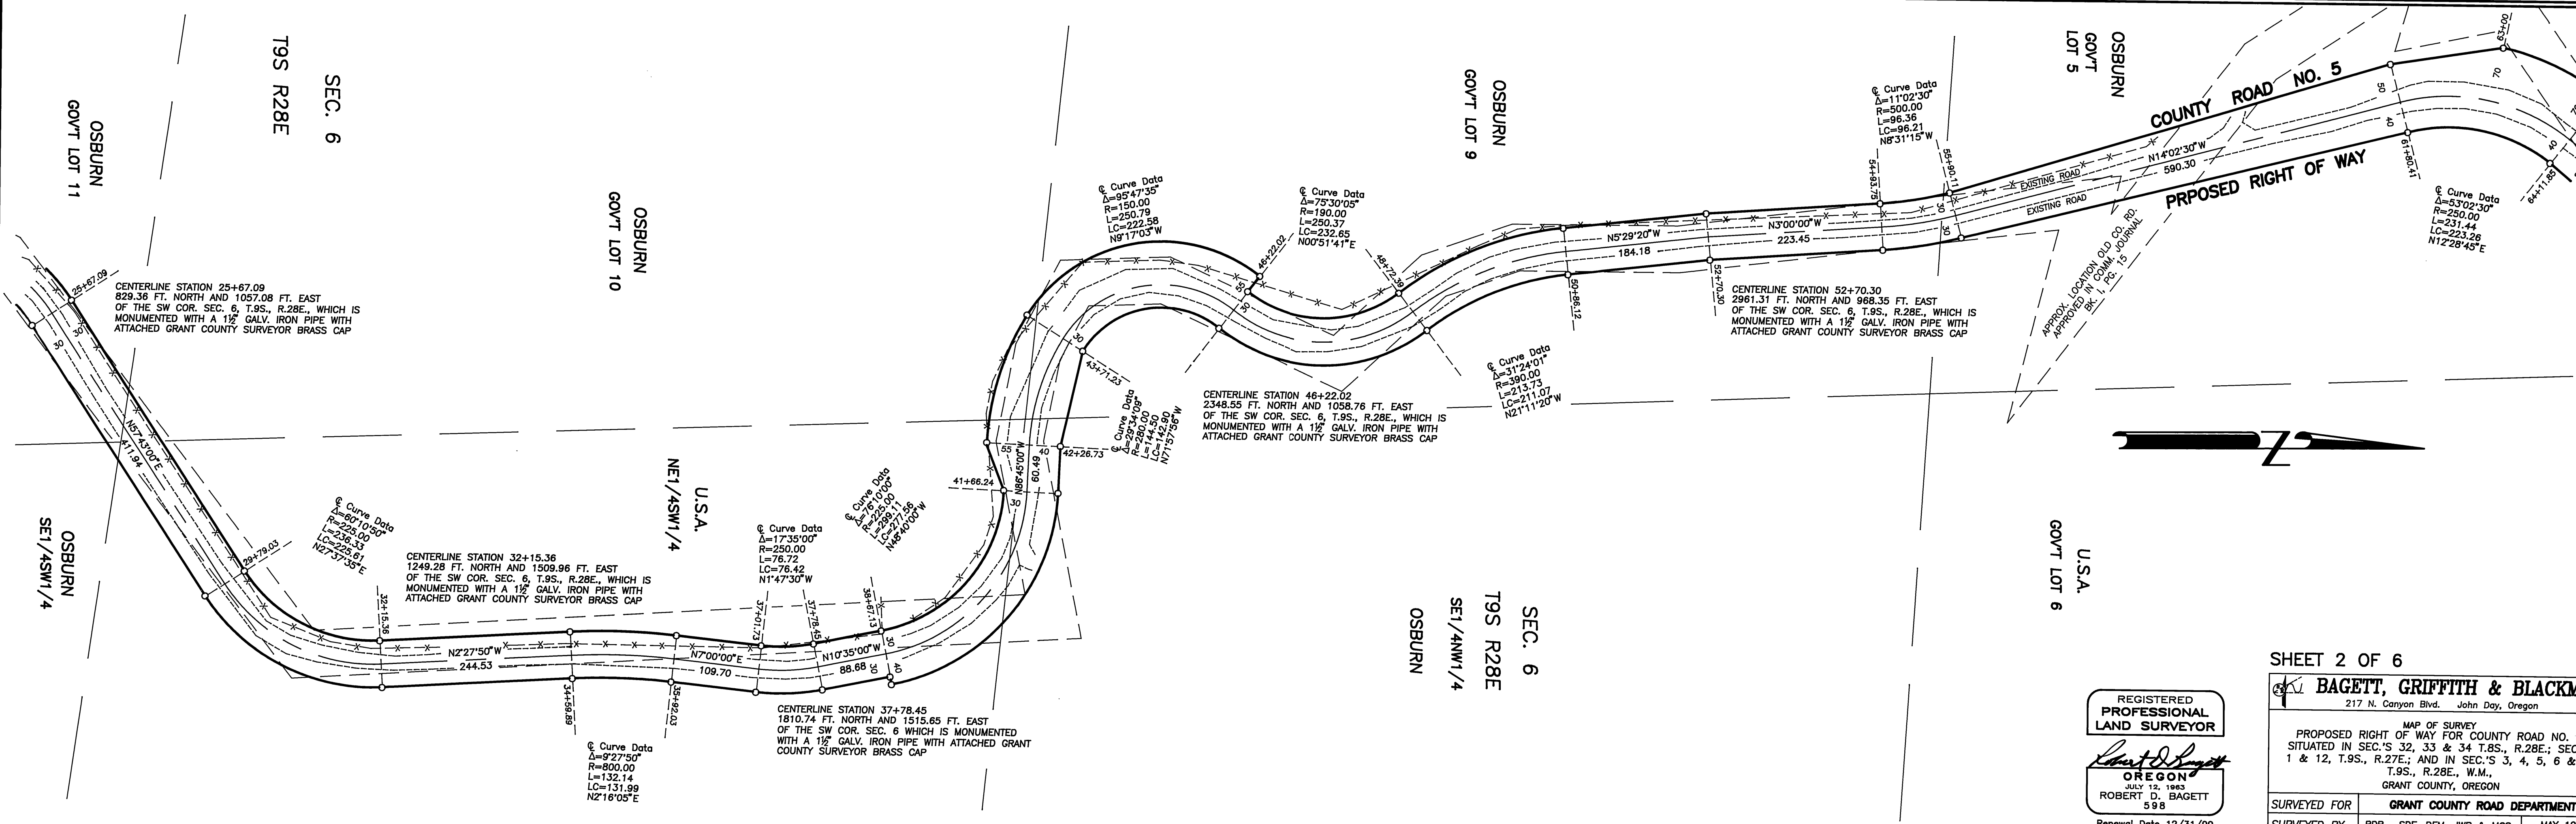


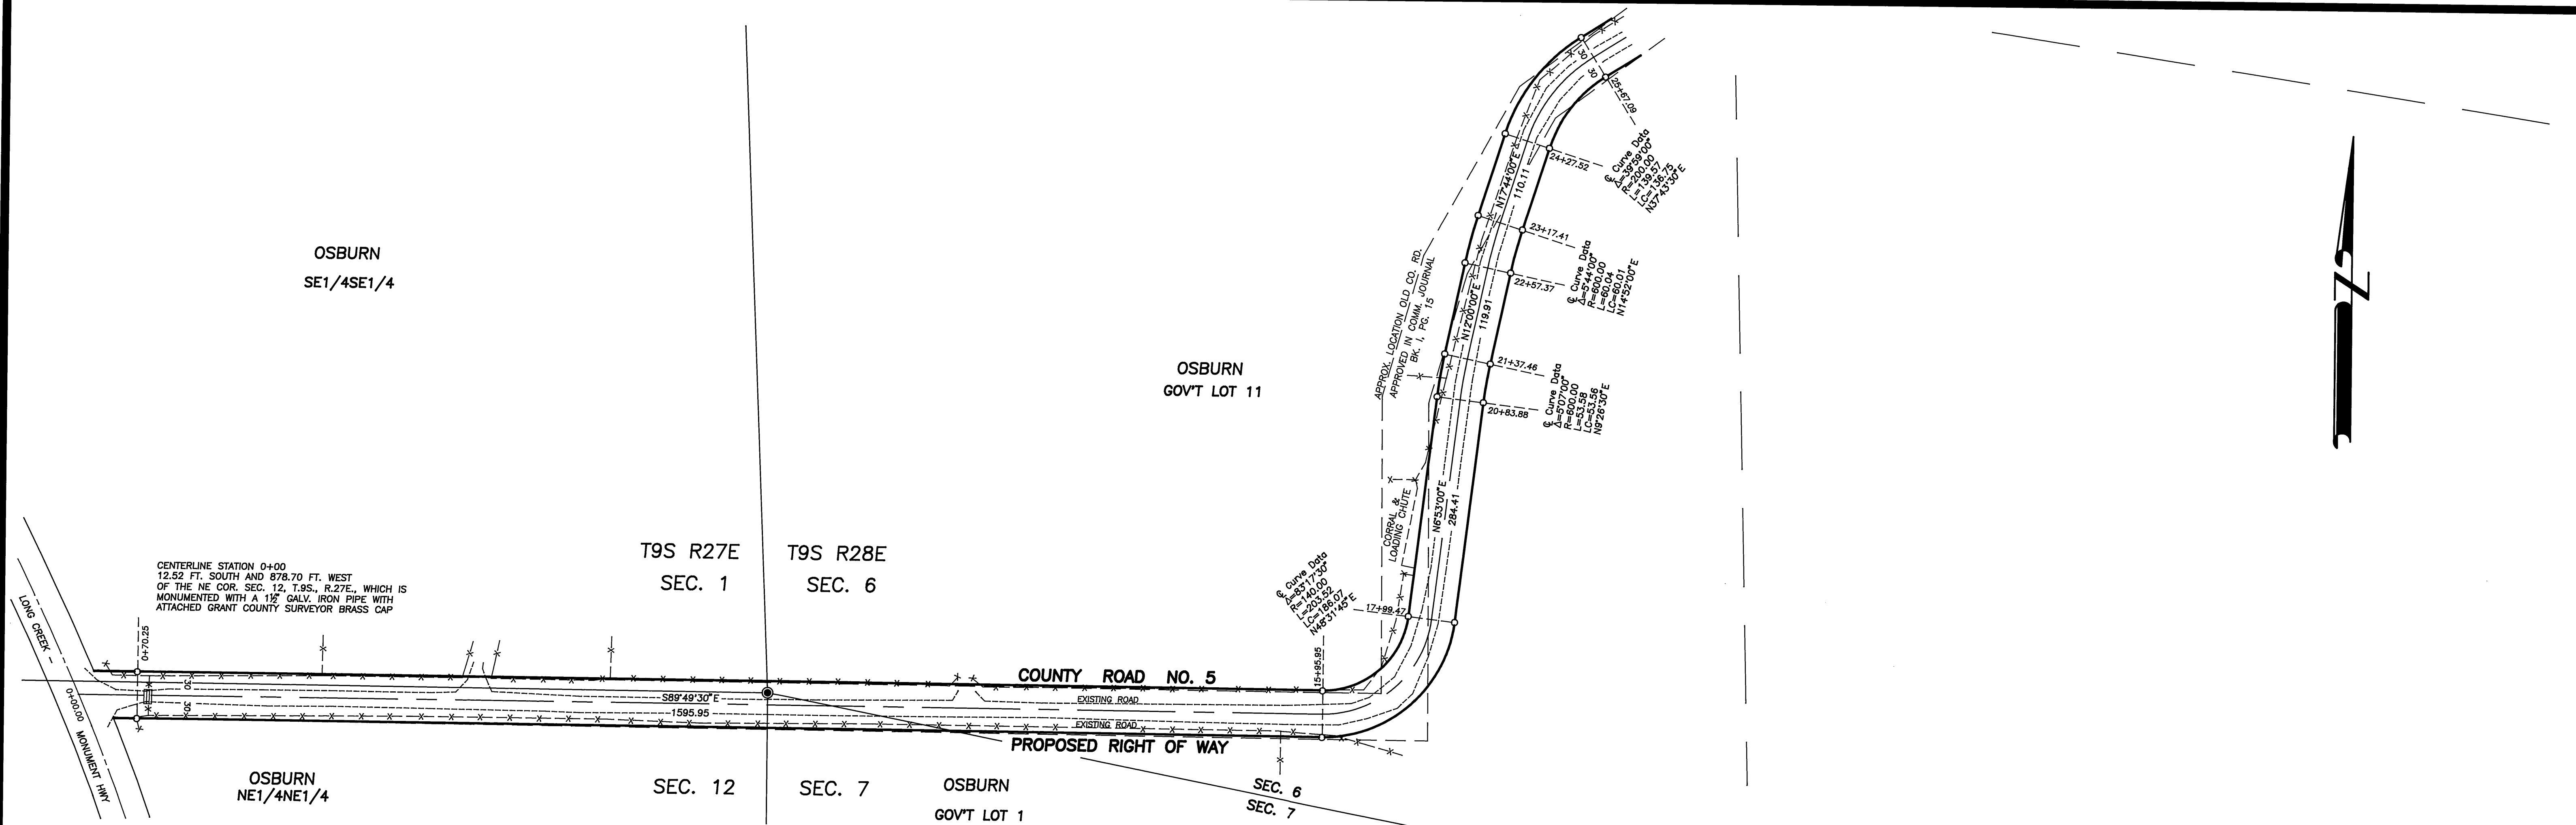

SHEET 2 OF 6

BAGETT, GRIFFITH & BLACKMAN
217 N. Canyon Blvd. John Day, Oregon

MAP OF SURVEY
PROPOSED RIGHT OF WAY FOR COUNTY ROAD NO. 5
SITUATED IN SEC'S 32, 33 & 34 T.9S., R.28E.; SEC'S
1 & 12, T.9S., R.27E.; AND IN SEC'S 3, 4, 5, 6 & 7,
T.9S., R.28E., W.M.,
GRANT COUNTY, OREGON

SURVEYED FOR	GRANT COUNTY ROAD DEPARTMENT
SURVEYED BY	RDB, SDF, DEM, JWR & MCS
Scale: 1"=100'	Drawn by: MCS
	MAY 1995 THRU AUGUST 1999

REGISTERED
PROFESSIONAL
LAND SURVEYOR
Robert D. Bagett
OREGON
JULY 12, 1983
ROBERT D. BAGETT
598
Renewal Date 12/31/99

RECORD MAP OF SURVEY NO. 1511