
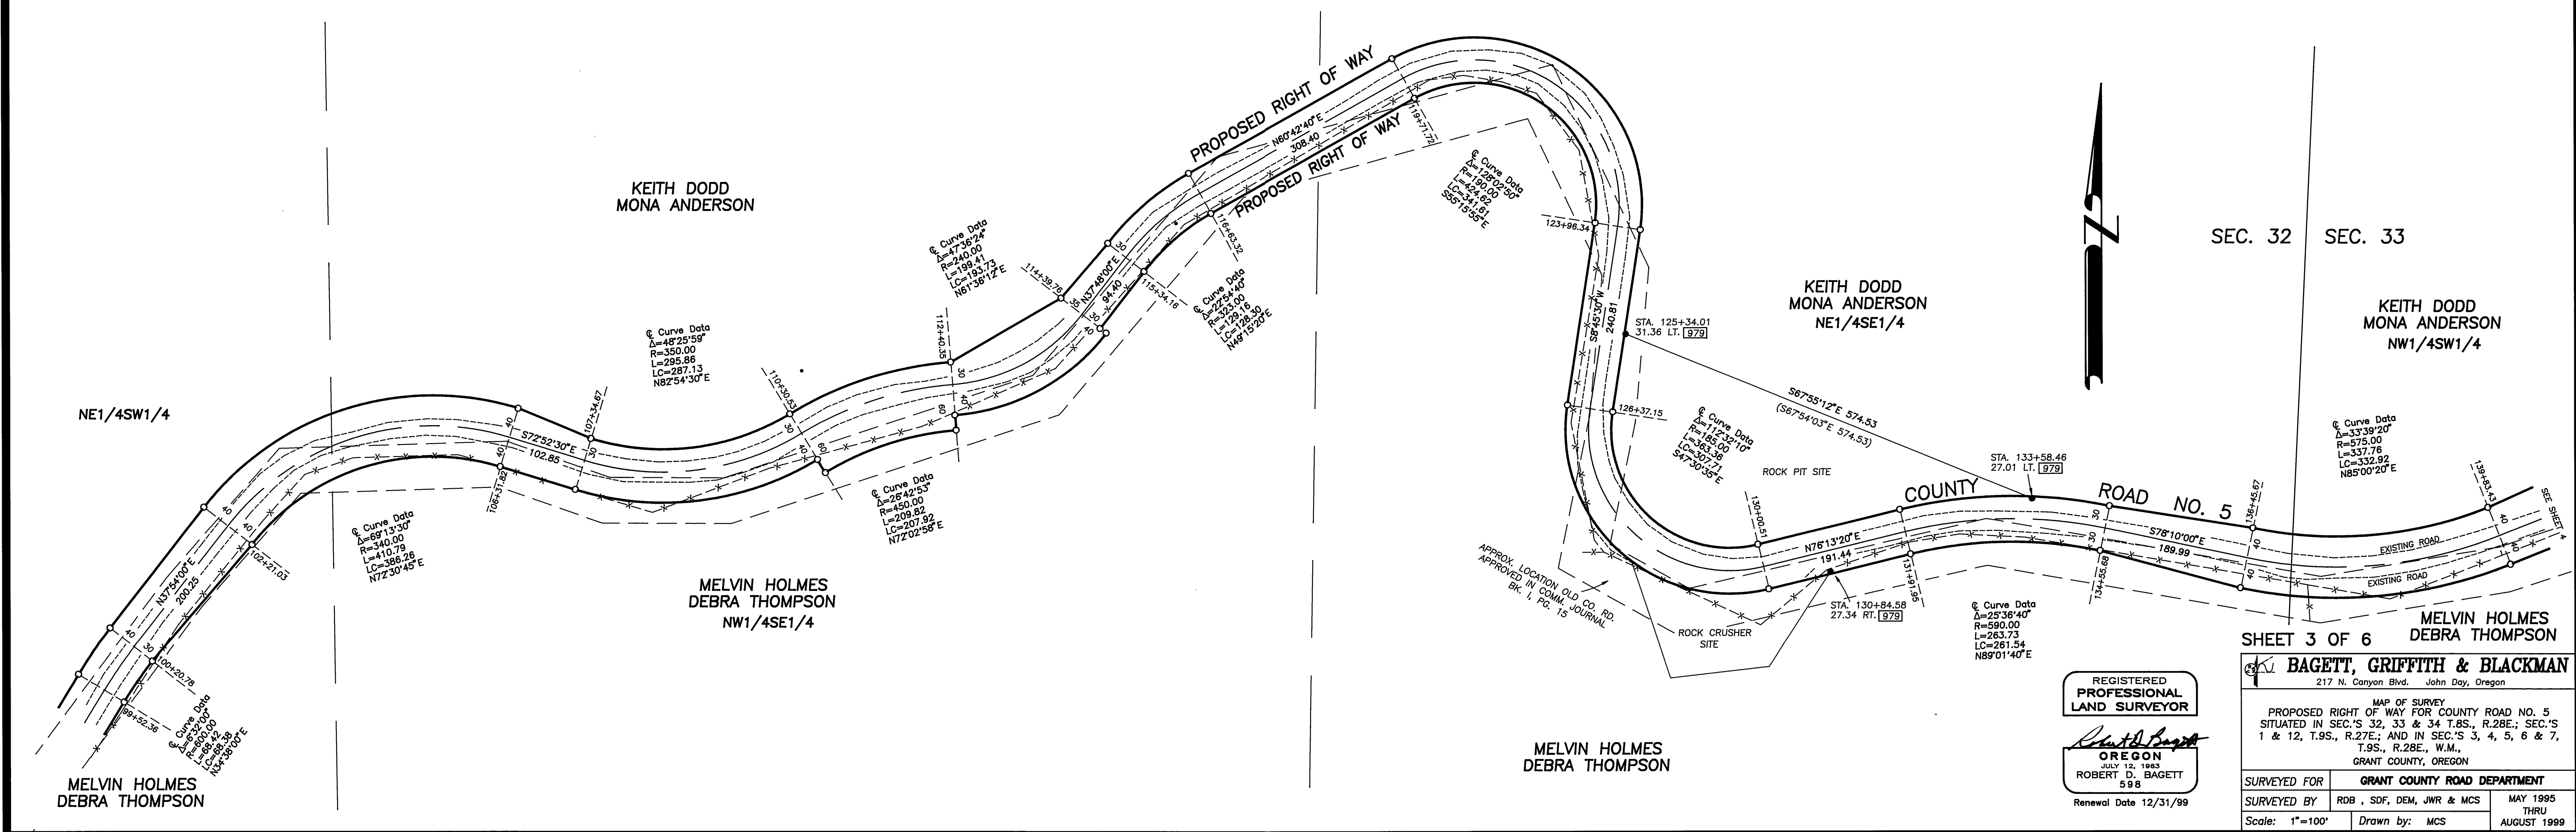


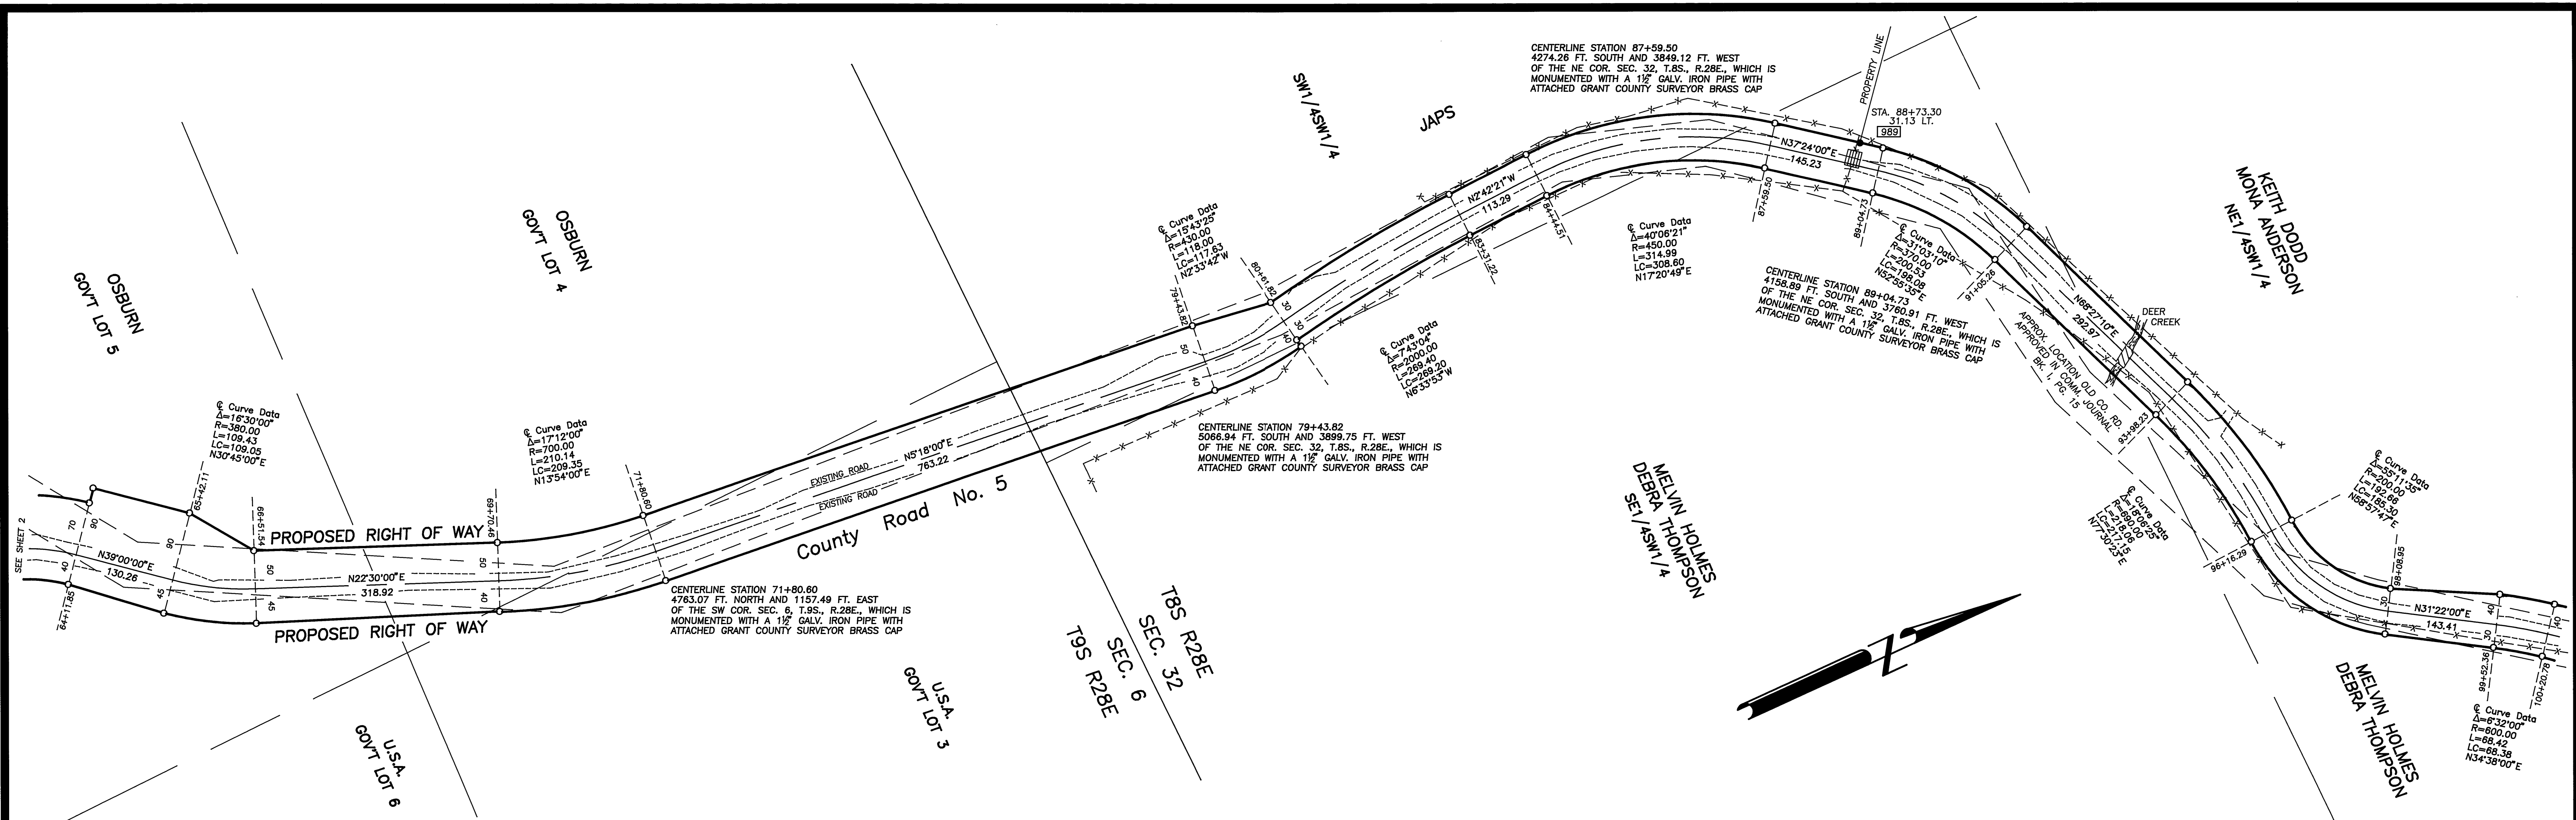

SHEET 3 OF 6

BAGETT, GRIFFITH & BLACKMAN
217 N. Canyon Blvd. John Day, Oregon

REGISTERED PROFESSIONAL LAND SURVEYOR
OREGON
JULY 12, 1983
ROBERT D. BAGETT 598
Renewal Date 12/31/99

MAP OF SURVEY
PROPOSED RIGHT OF WAY FOR COUNTY ROAD NO. 5
SITUATED IN SEC'S 32, 33 & 34 T.8S., R.28E.; SEC'S
1 & 12, T.9S., R.27E.; AND IN SEC'S 3, 4, 5, 6 & 7,
T.9S., R.28E., W.M.,
GRANT COUNTY, OREGON

SURVEYED FOR	GRANT COUNTY ROAD DEPARTMENT	
SURVEYED BY	RDB, SDF, DEM, JWR & MCS	MAY 1995
Scale:	1"=100'	THRU
Drawn by:	MCS	AUGUST 1999