



**SURVEY FOR
UMATILLA NATIONAL FOREST
OF
PORTIONS OF MINERAL SURVEYS
342, 368, 601, 637, 650A AND 650B
LOCATED IN SECTIONS 2, 10 AND 11,
T. 9 S., R. 35 E., WILLAMETTE MERIDIAN
GRANT COUNTY, OREGON
JULY - SEPTEMBER, 1999**

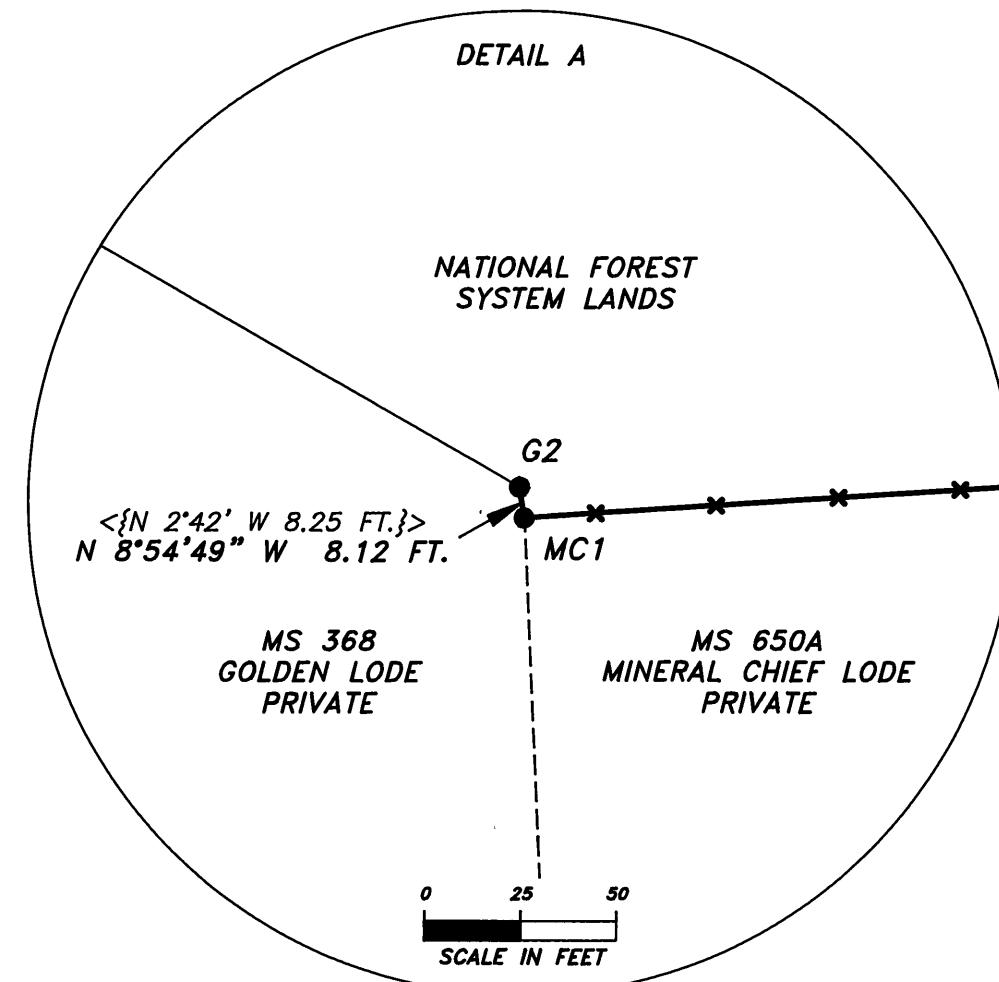

- LEGEND**
- MONUMENT FOUND
 - POSTED PROPERTY BOUNDARY
 - () RECORD MEASUREMENT (FOSTER 1897, MS 342)
 - < > RECORD MEASUREMENT <HOFFMAN 1905, MS 601>
 - { } RECORD MEASUREMENT {HOFFMAN 1905, MS 637}
 - <{ }> RECORD MEASUREMENT <{HOFFMAN 1906, MS 650A & B}>
 - << >> RECORD MEASUREMENT <<WELLS, 1978>>
 - (()) RECORD MEASUREMENT ((WELLS 1987))
 - {{ }} RECORD MEASUREMENT {{SCHLAICH, 1997}}
 - <()> RECORD MEASUREMENT <(FERGUSON, 1998)>

SCALE: 1 INCH = 300 FEET

SCALE IN METERS SCALE IN FEET
1 METER = 3.28084 FEET

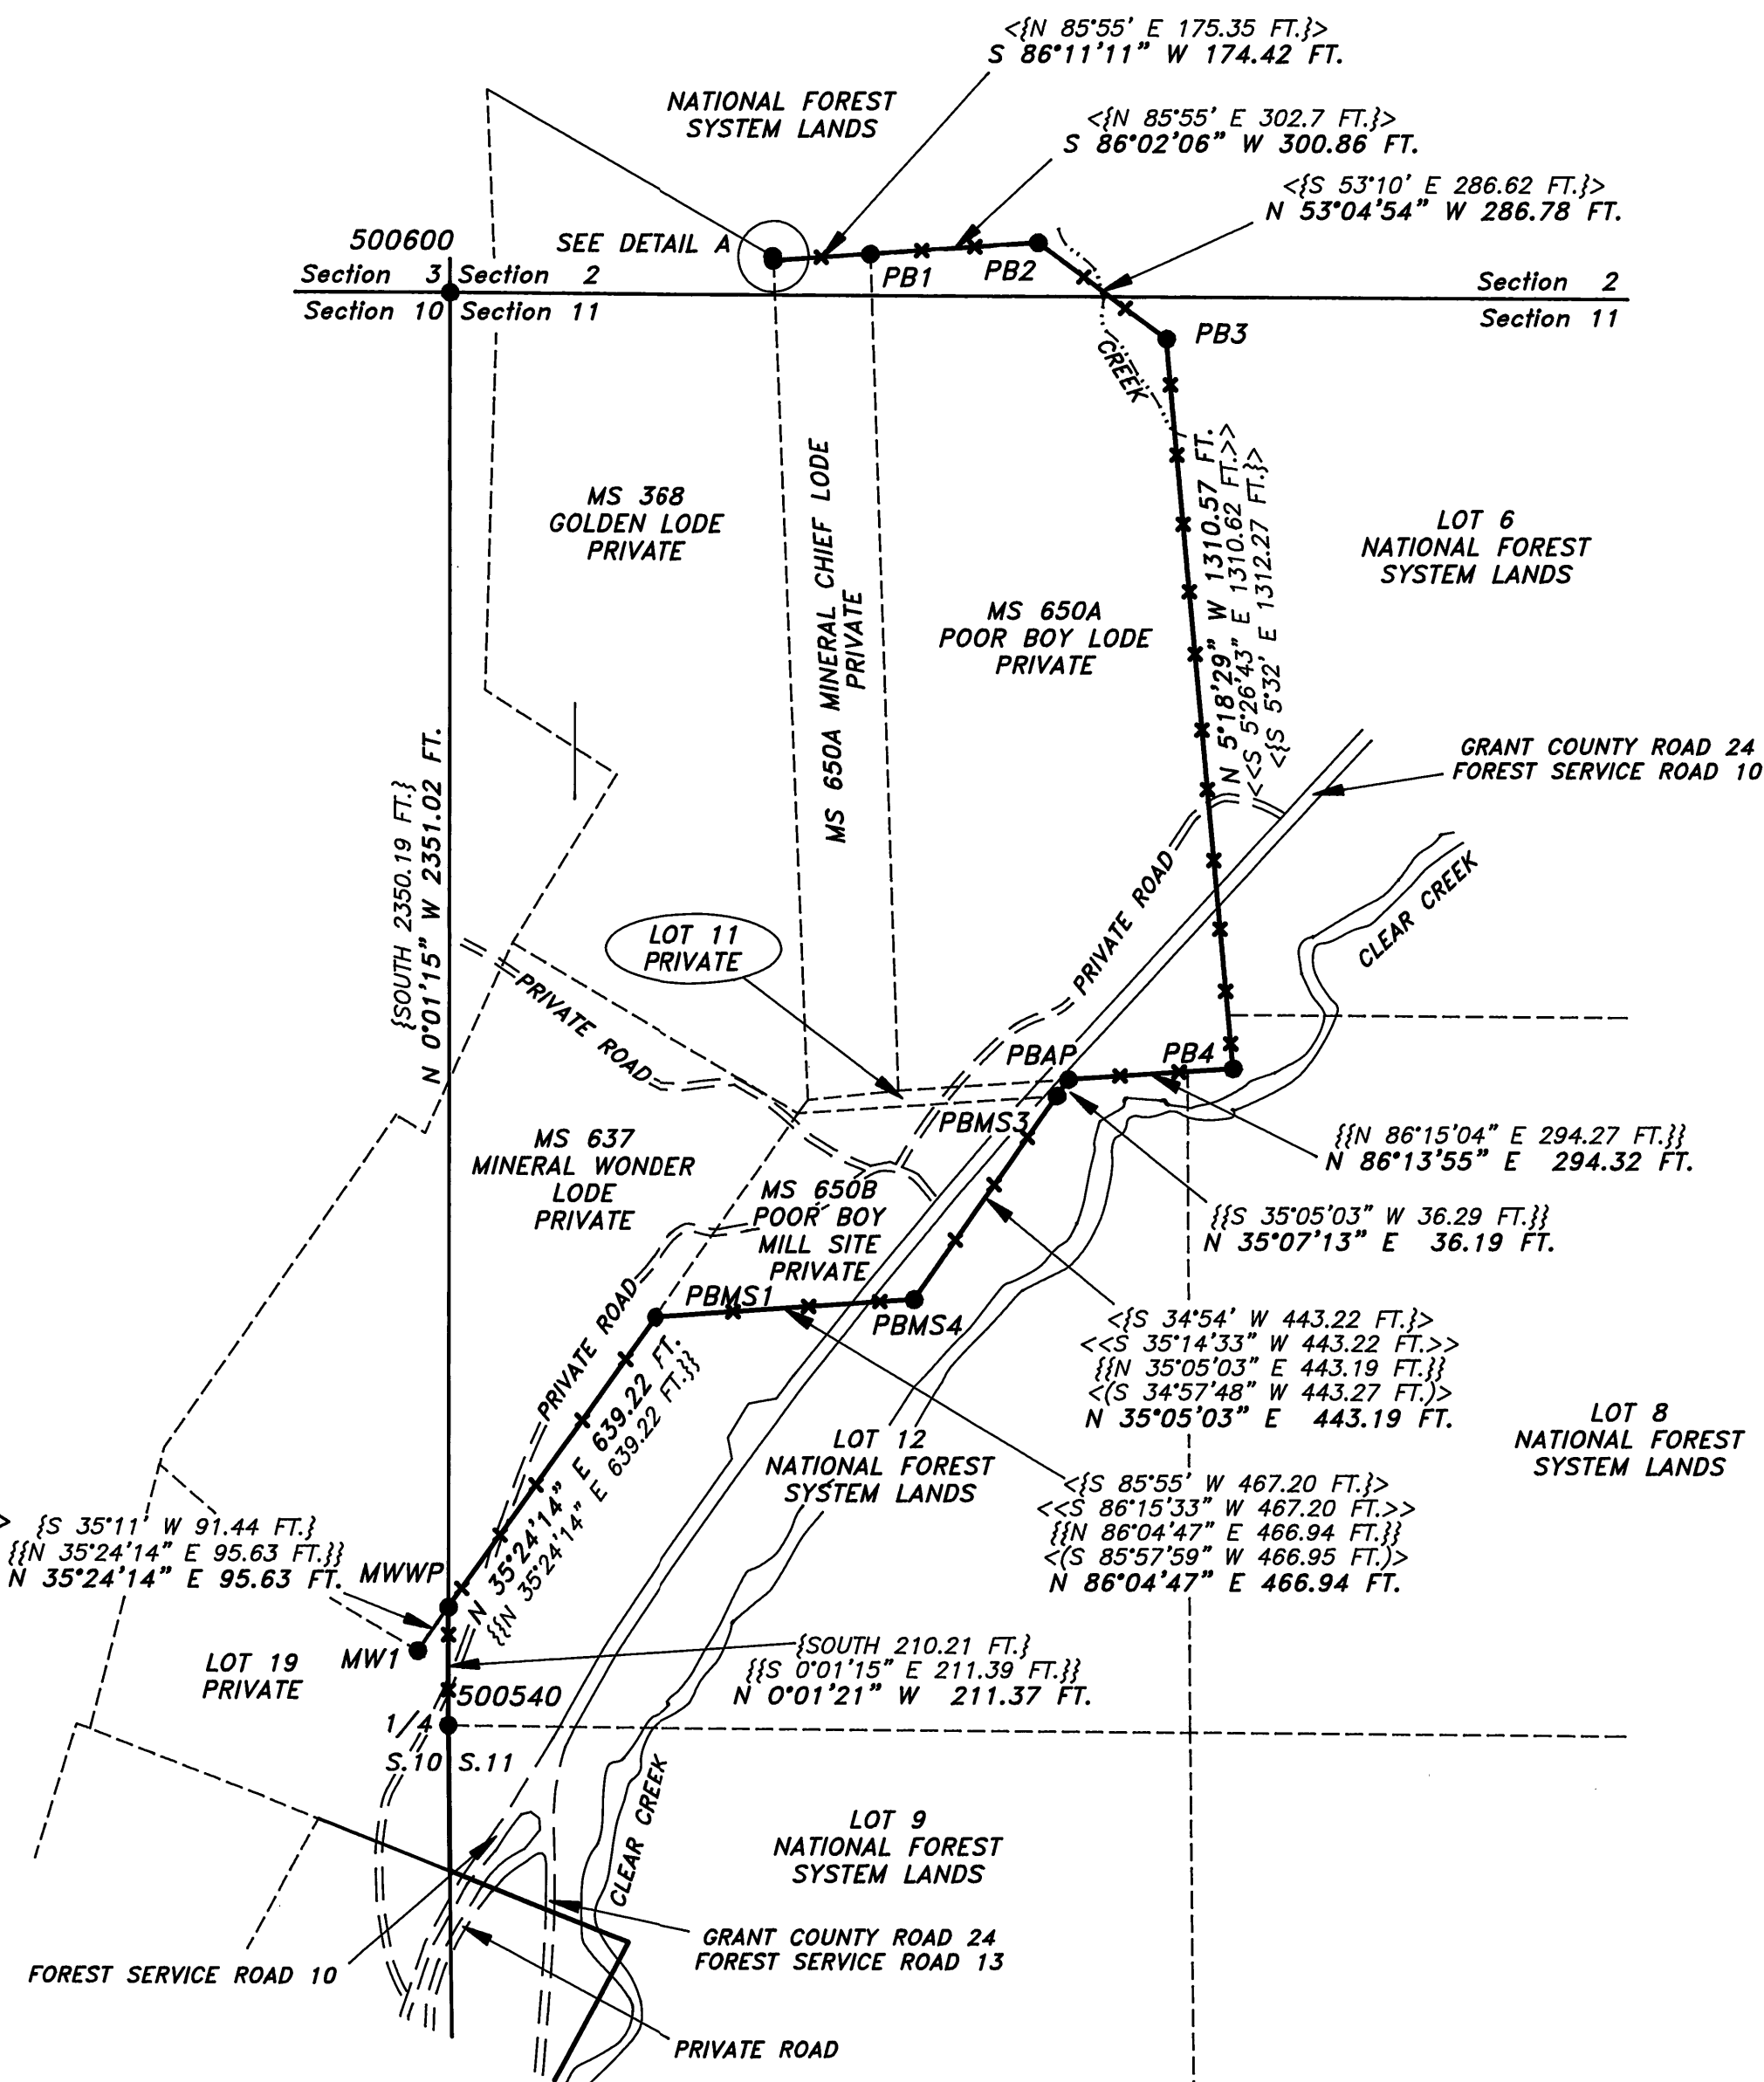

Basis of Bearing for this Survey is
Grant County Map of Survey No. 1454

REGISTERED
PROFESSIONAL
LAND SURVEYOR

David A. Schlaich

OREGON
JULY 16, 1987
DAVID A. SCHLAICH
2308

RENEWAL DATE: 06/30/2000