



**SURVEY FOR
UMATILLA NATIONAL FOREST
OF
PORTIONS OF MINERAL SURVEYS
342, 368, 601, 637, 650A AND 650B
LOCATED IN SECTIONS 2, 10 AND 11,
T. 9 S., R. 35 E., WILLAMETTE MERIDIAN
GRANT COUNTY, OREGON
JULY - SEPTEMBER, 1999**



Basis of Bearing for this Survey is
Grant County Map of Survey No. 1454

LEGEND

- MONUMENT FOUND
- POSTED PROPERTY BOUNDARY
- () RECORD MEASUREMENT (FOSTER 1897, MS 342)
- < > RECORD MEASUREMENT <HOFFMAN 1905, MS 601>
- { } RECORD MEASUREMENT {HOFFMAN 1905, MS 637}
- <{ }> RECORD MEASUREMENT <{HOFFMAN 1906, MS 650A & B}>
- << >> RECORD MEASUREMENT <<WELLS, 1978>>
- (()) RECORD MEASUREMENT ((WELLS 1987))
- {{ }} RECORD MEASUREMENT {{SCHLAICH, 1997}}
- <()> RECORD MEASUREMENT <(FERGUSON, 1998)>

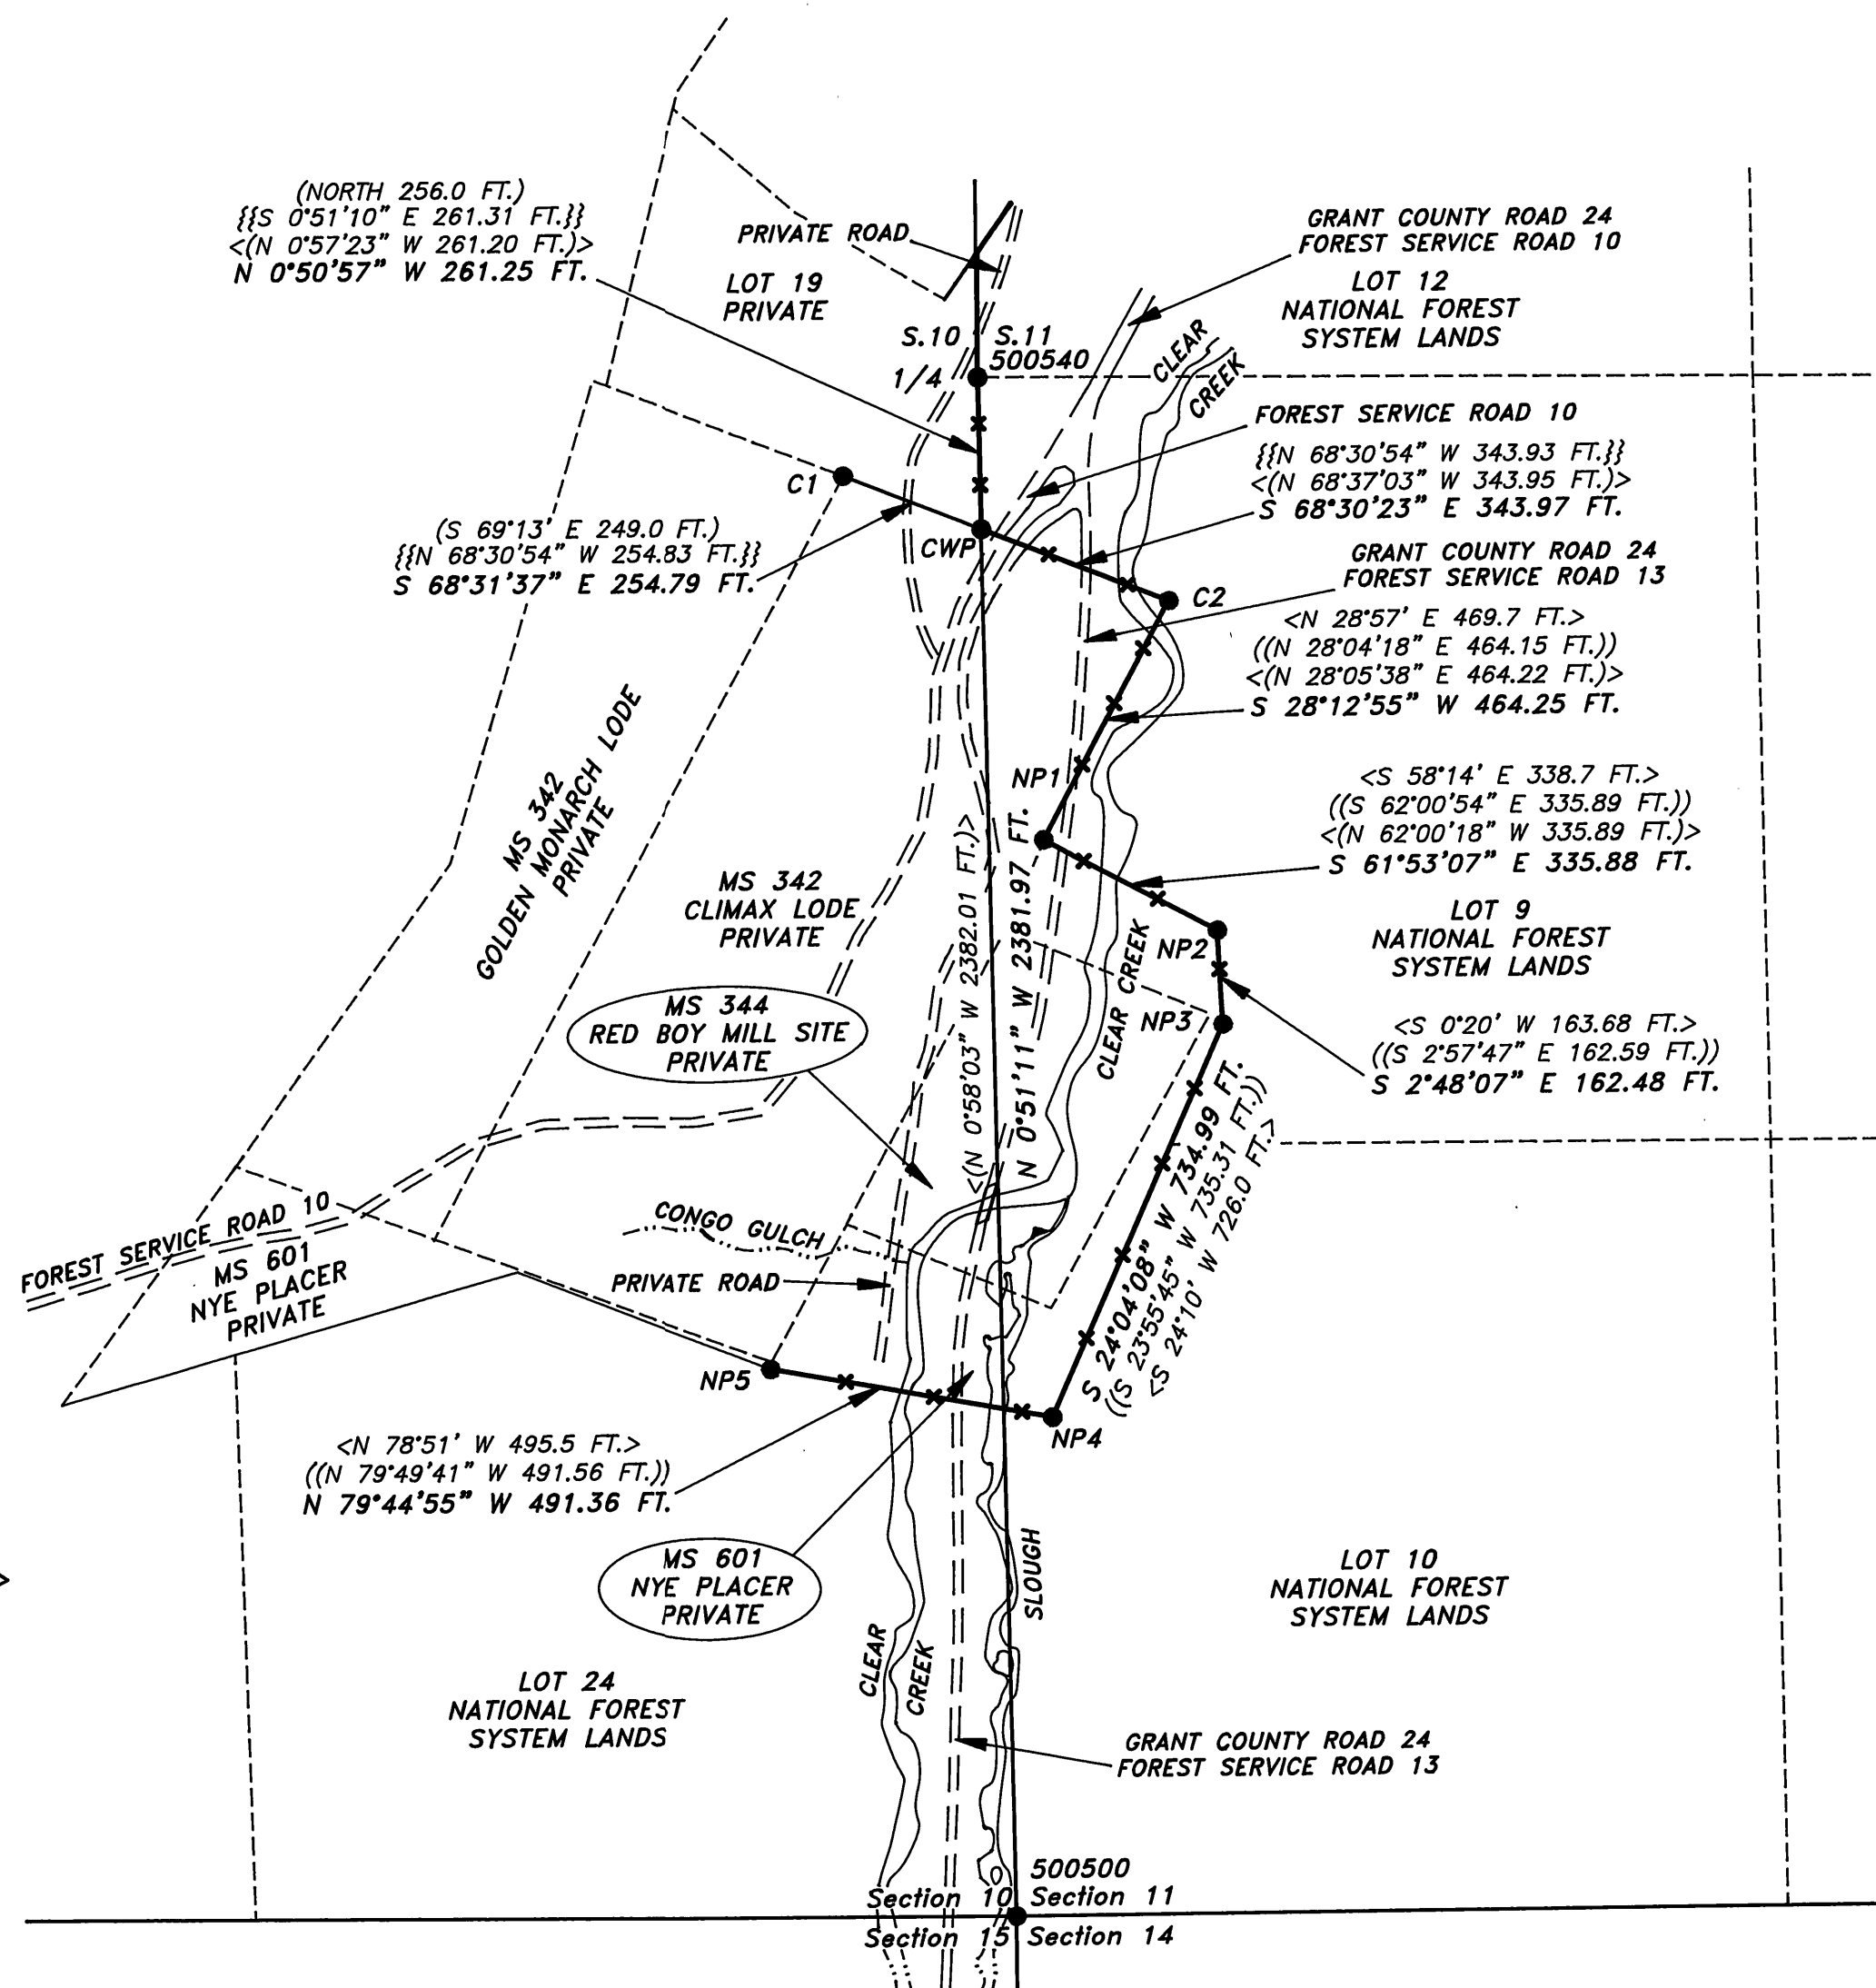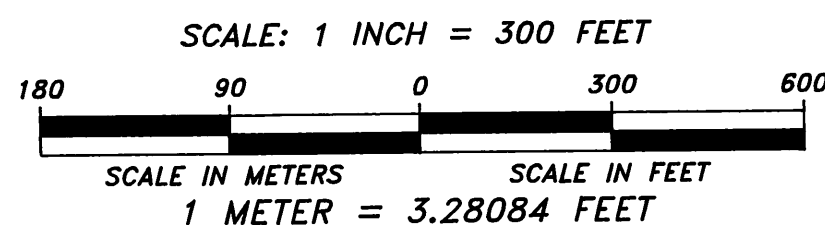

REGISTERED
PROFESSIONAL
LAND SURVEYOR
David A. Schlaich
OREGON
JULY 16, 1987
DAVID A. SCHLAICH
2308
RENEWAL DATE: 06/30/2000