


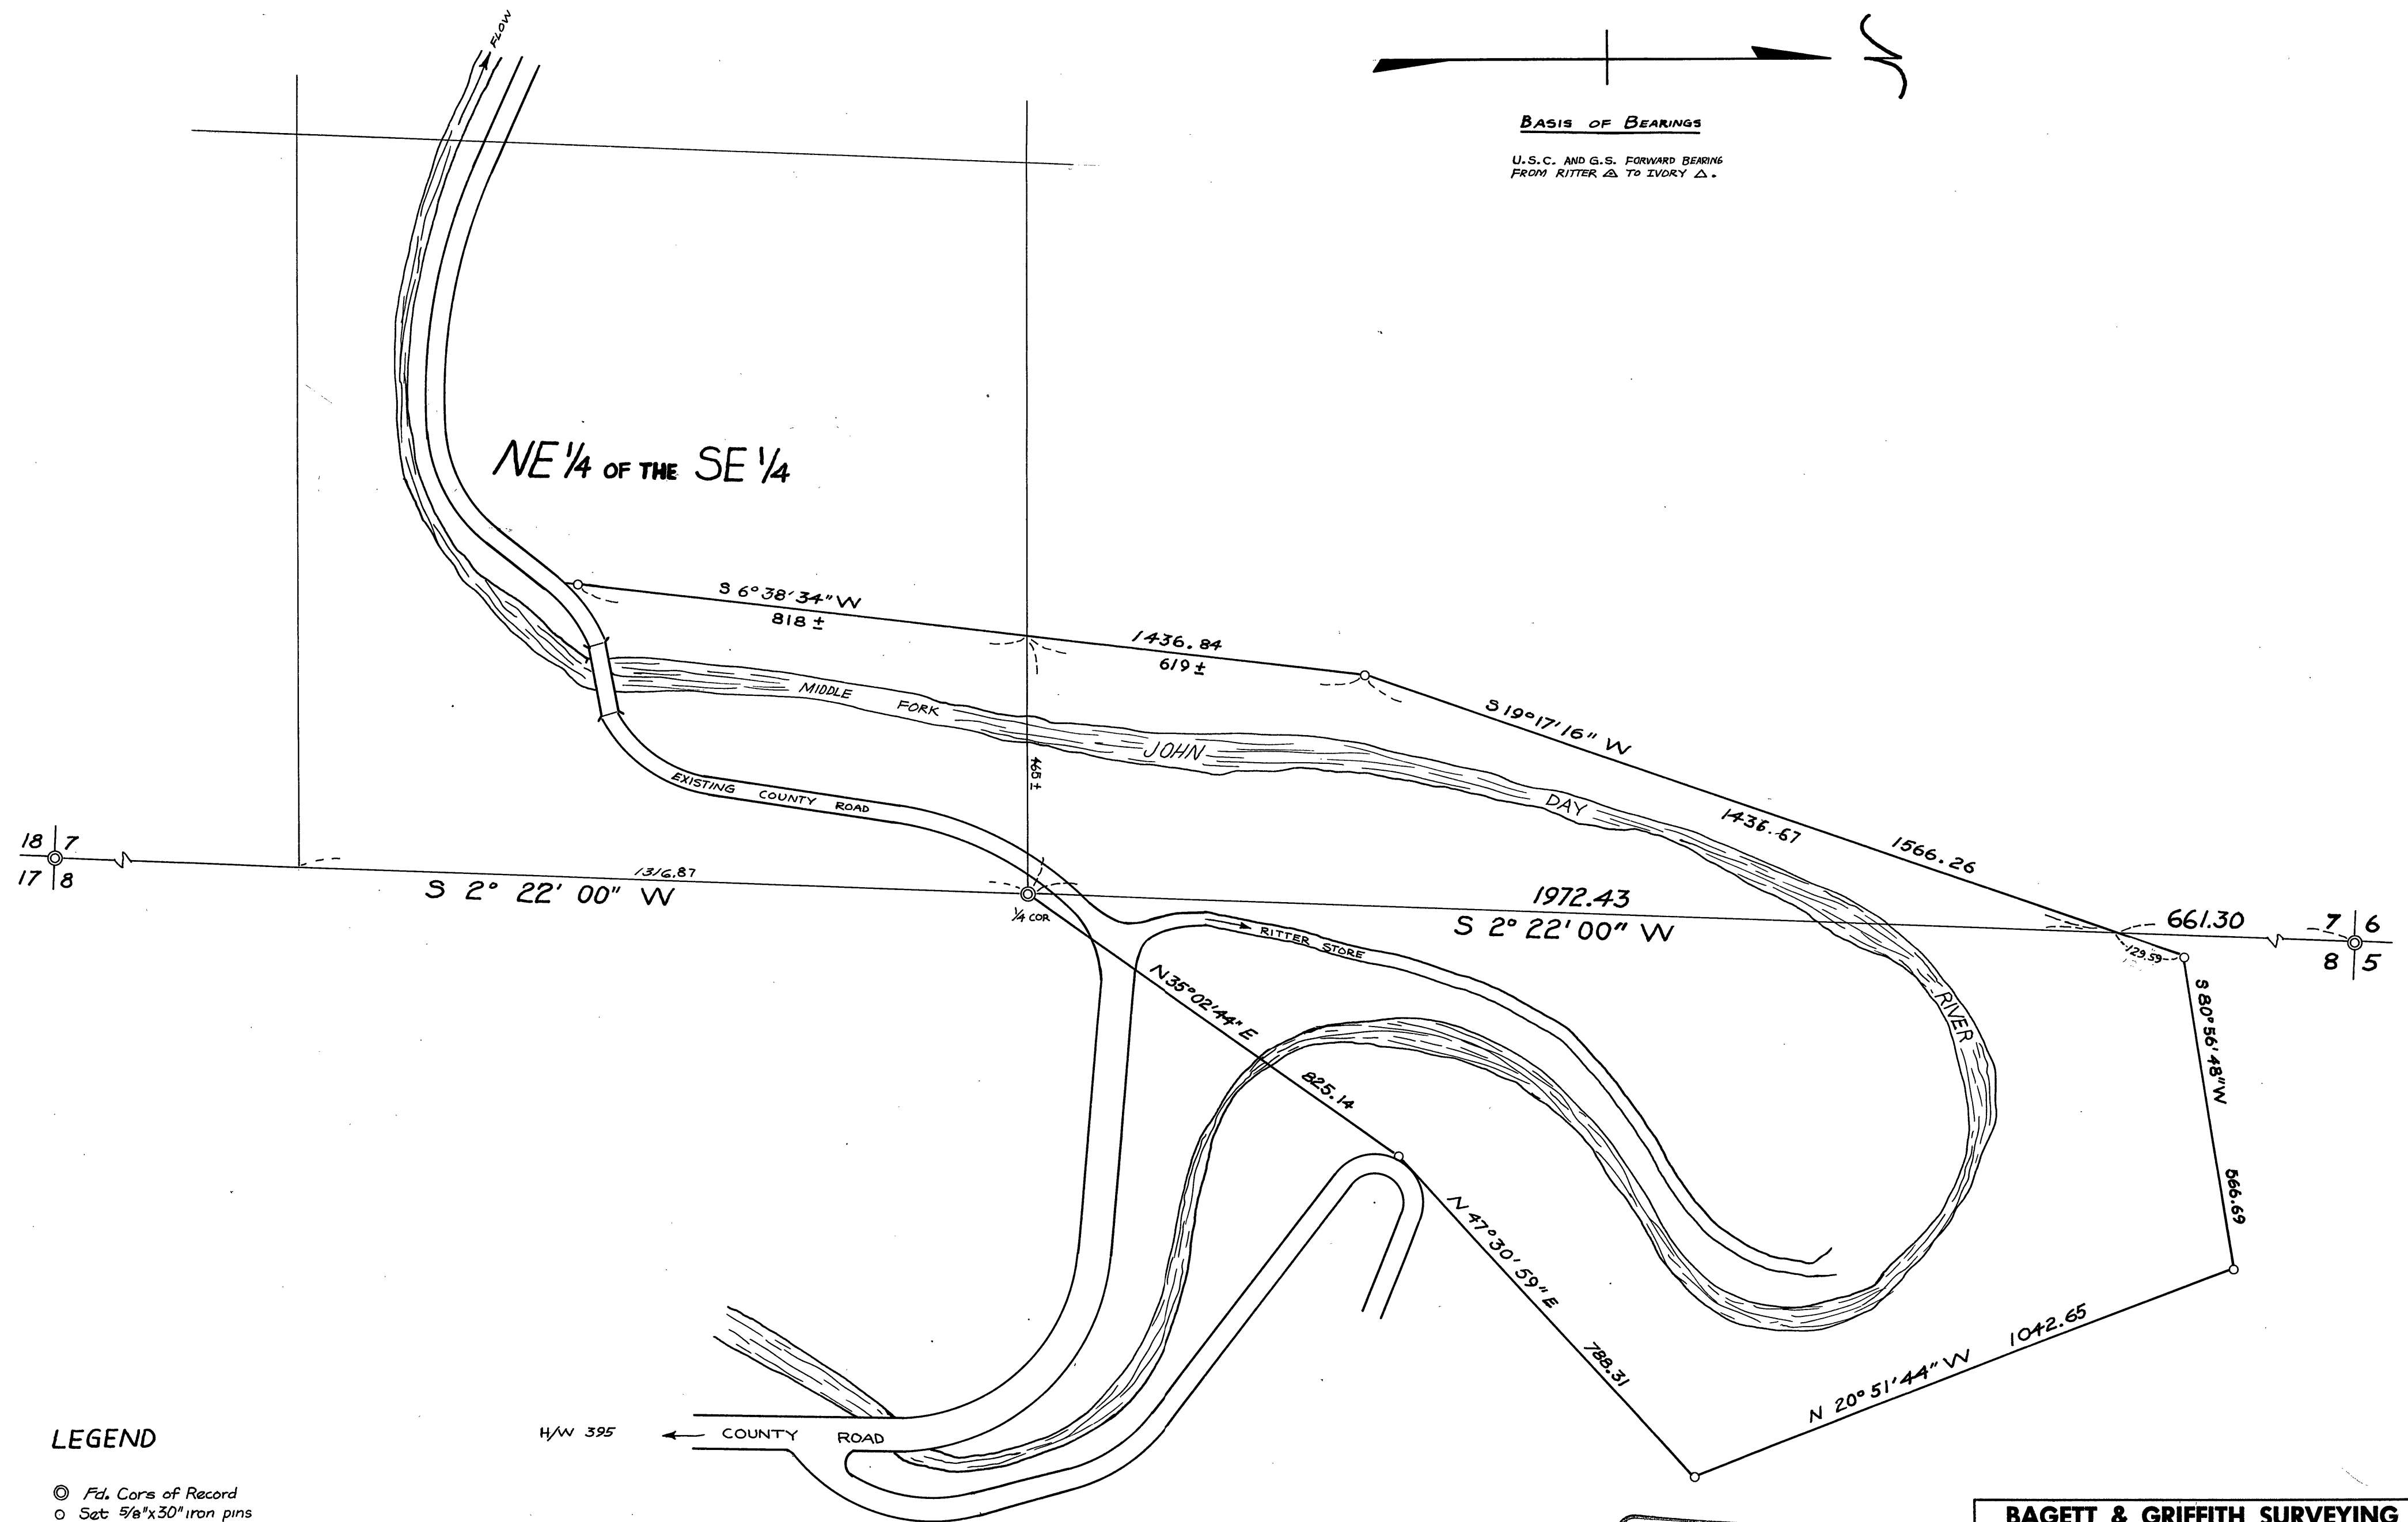

LEGEND

- Fd. Cors of Record
- Set 5/8"x30" iron pins

RECEIVED AND
FILED
JUL 24 1969
JOHN LIVEIRA, County Clerk
By _____ Deputy

REGISTERED
OREGON
LAND SURVEYOR
Duane I. Griffith
JULY 10, 1964
DUANE I. GRIFFITH
644

BAGETT & GRIFFITH SURVEYING		
John Day, Oregon		
MAP OF SURVEY		
RITTER HOT SPRINGS AREA		
T 8 S R 30 E W.M.		
GRANT COUNTY, OREGON		
SURVEYED FOR	MRS. EDITH L. GRAY	
SURVEYED BY	D.I.G.	10/69
Scale: 1" = 200'	Drawn by: T.D.G.	11/69

Survey # 155