



T 10 S, R 32 E, W.M.

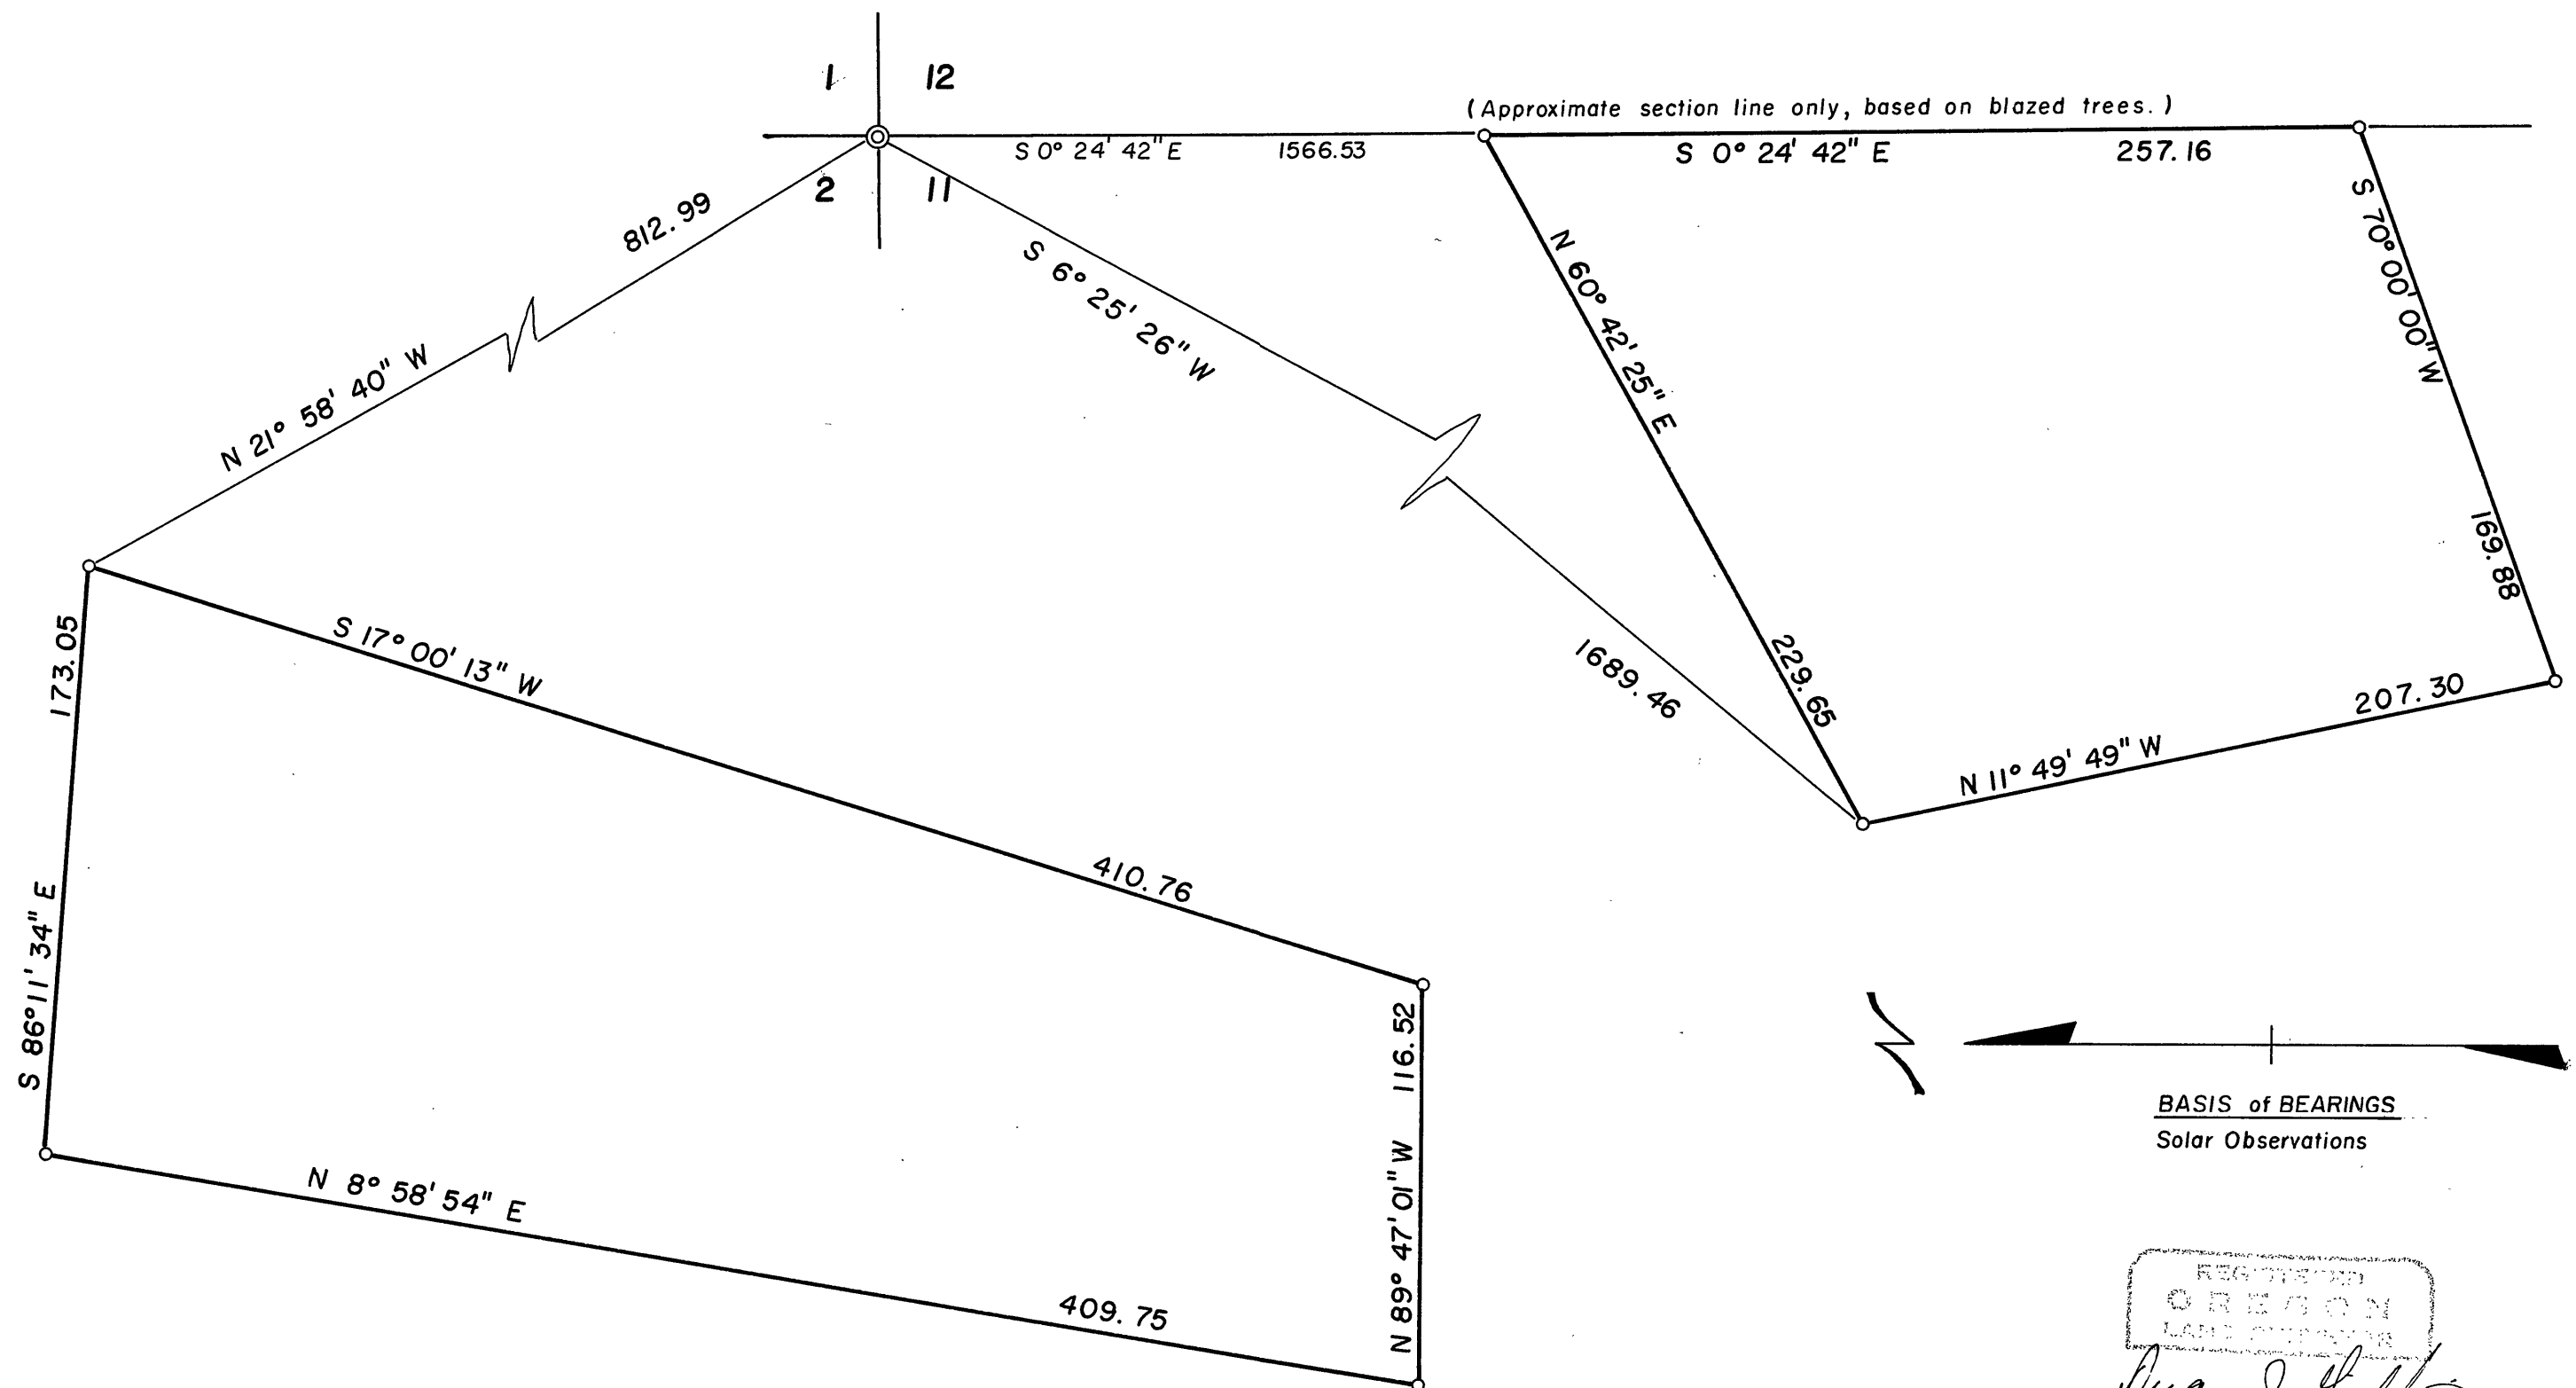

BASIS of BEARINGS
Solar Observations

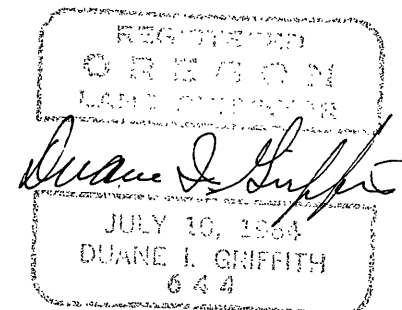

RECEIVED AND
FILED
DEC 31 1969
JOHN LIVERA, COUNTY CLERK
By _____ Deputy

LEGEND

- o Set 5/8" x 30" iron pin
- © Fd. original G L O corner, set brass cap, see remonumentation record.

BAGETT & GRIFFITH SURVEYING

John Day, Oregon

Map of Survey

Parcels in Sections 2 and 11

T 10 S, R 32 E, W.M.

Grant County, Oregon

SURVEYED FOR	CLAYTON GIBBS	
SURVEYED BY	DIG & ACC	Dec. 1969
Scale: 1" = 50'	Drawn by: D.I.G.	Dec. 1969

Survey # 157