


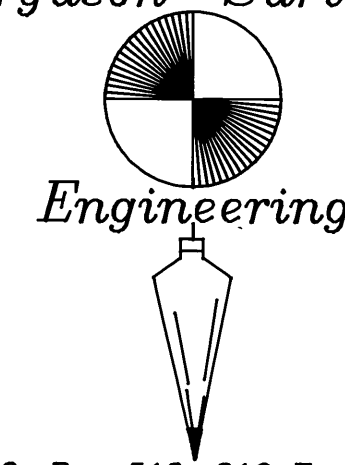

P.O. Box 519, 210 E. Main
MT. VERNON, OR 97865
PHONE (541) 892-4620
FAX (541) 892-4430
EMAIL dfse@highdesertnet.com

REGISTERED
PROFESSIONAL
LAND SURVEYOR
OREGON
JULY 15, 1999
KENNETH H. DELANO JR.
49865
RENEWAL DATE:
12/31/01

DEED 960072
Lound, James R. & Joan C.

DEED 990406
Western United Life Assurance
c/o Teague, Keith & Sharon

CL CURVE DATA
PI Sta = 16+29.67
N = 62421.37
E = 31637.89
I = 21°32'34"R
Da = 04°00'00"
T = 272.50
R = 1432.39
L = 538.57
CD = N11°28'34"W
C = 535.40

LEGEND

- SET 5/8" DIA. x 30" IRON PIN WITH A 2" DIA ALUMINUM CAP STAMPED WITH ENGINEERS STATION AND OFFSET TO RIGHT OF WAY CENTERLINE. SET POST AND PADDLE MARKED "GRW" ALONGSIDE PIN
- FOUND MONUMENT OF RECORD SEE NOTE AT SYMBOL
- ND BEARING/DIST RECORD BEARING/DISTANCE GRANT COUNTY MAP OF SURVEY NUMBER SHOWN IN BOX
- PROPOSED RIGHT OF WAY CENTERLINE
- PROPOSED RIGHT OF WAY
- EXISTING 60' PUBLIC EASEMENT FOR COUNTY ROAD 74-H
- EXISTING 60' PUBLIC EASEMENT CENTERLINE. EASEMENT CENTERLINE IS ALONG RECORD BOUNDARY LINES
- APPROXIMATE RECORD BOUNDARY LINE
- × EXISTING FENCE LINE
- EXISTING UTILITY POLE
- EXISTING OVERHEAD UTILITY LINE
- EXISTING TELEPHONE PEDASTAL
- M.D.S. IN NOTES DENOTE GRANT COUNTY MAP OF SURVEY.

