


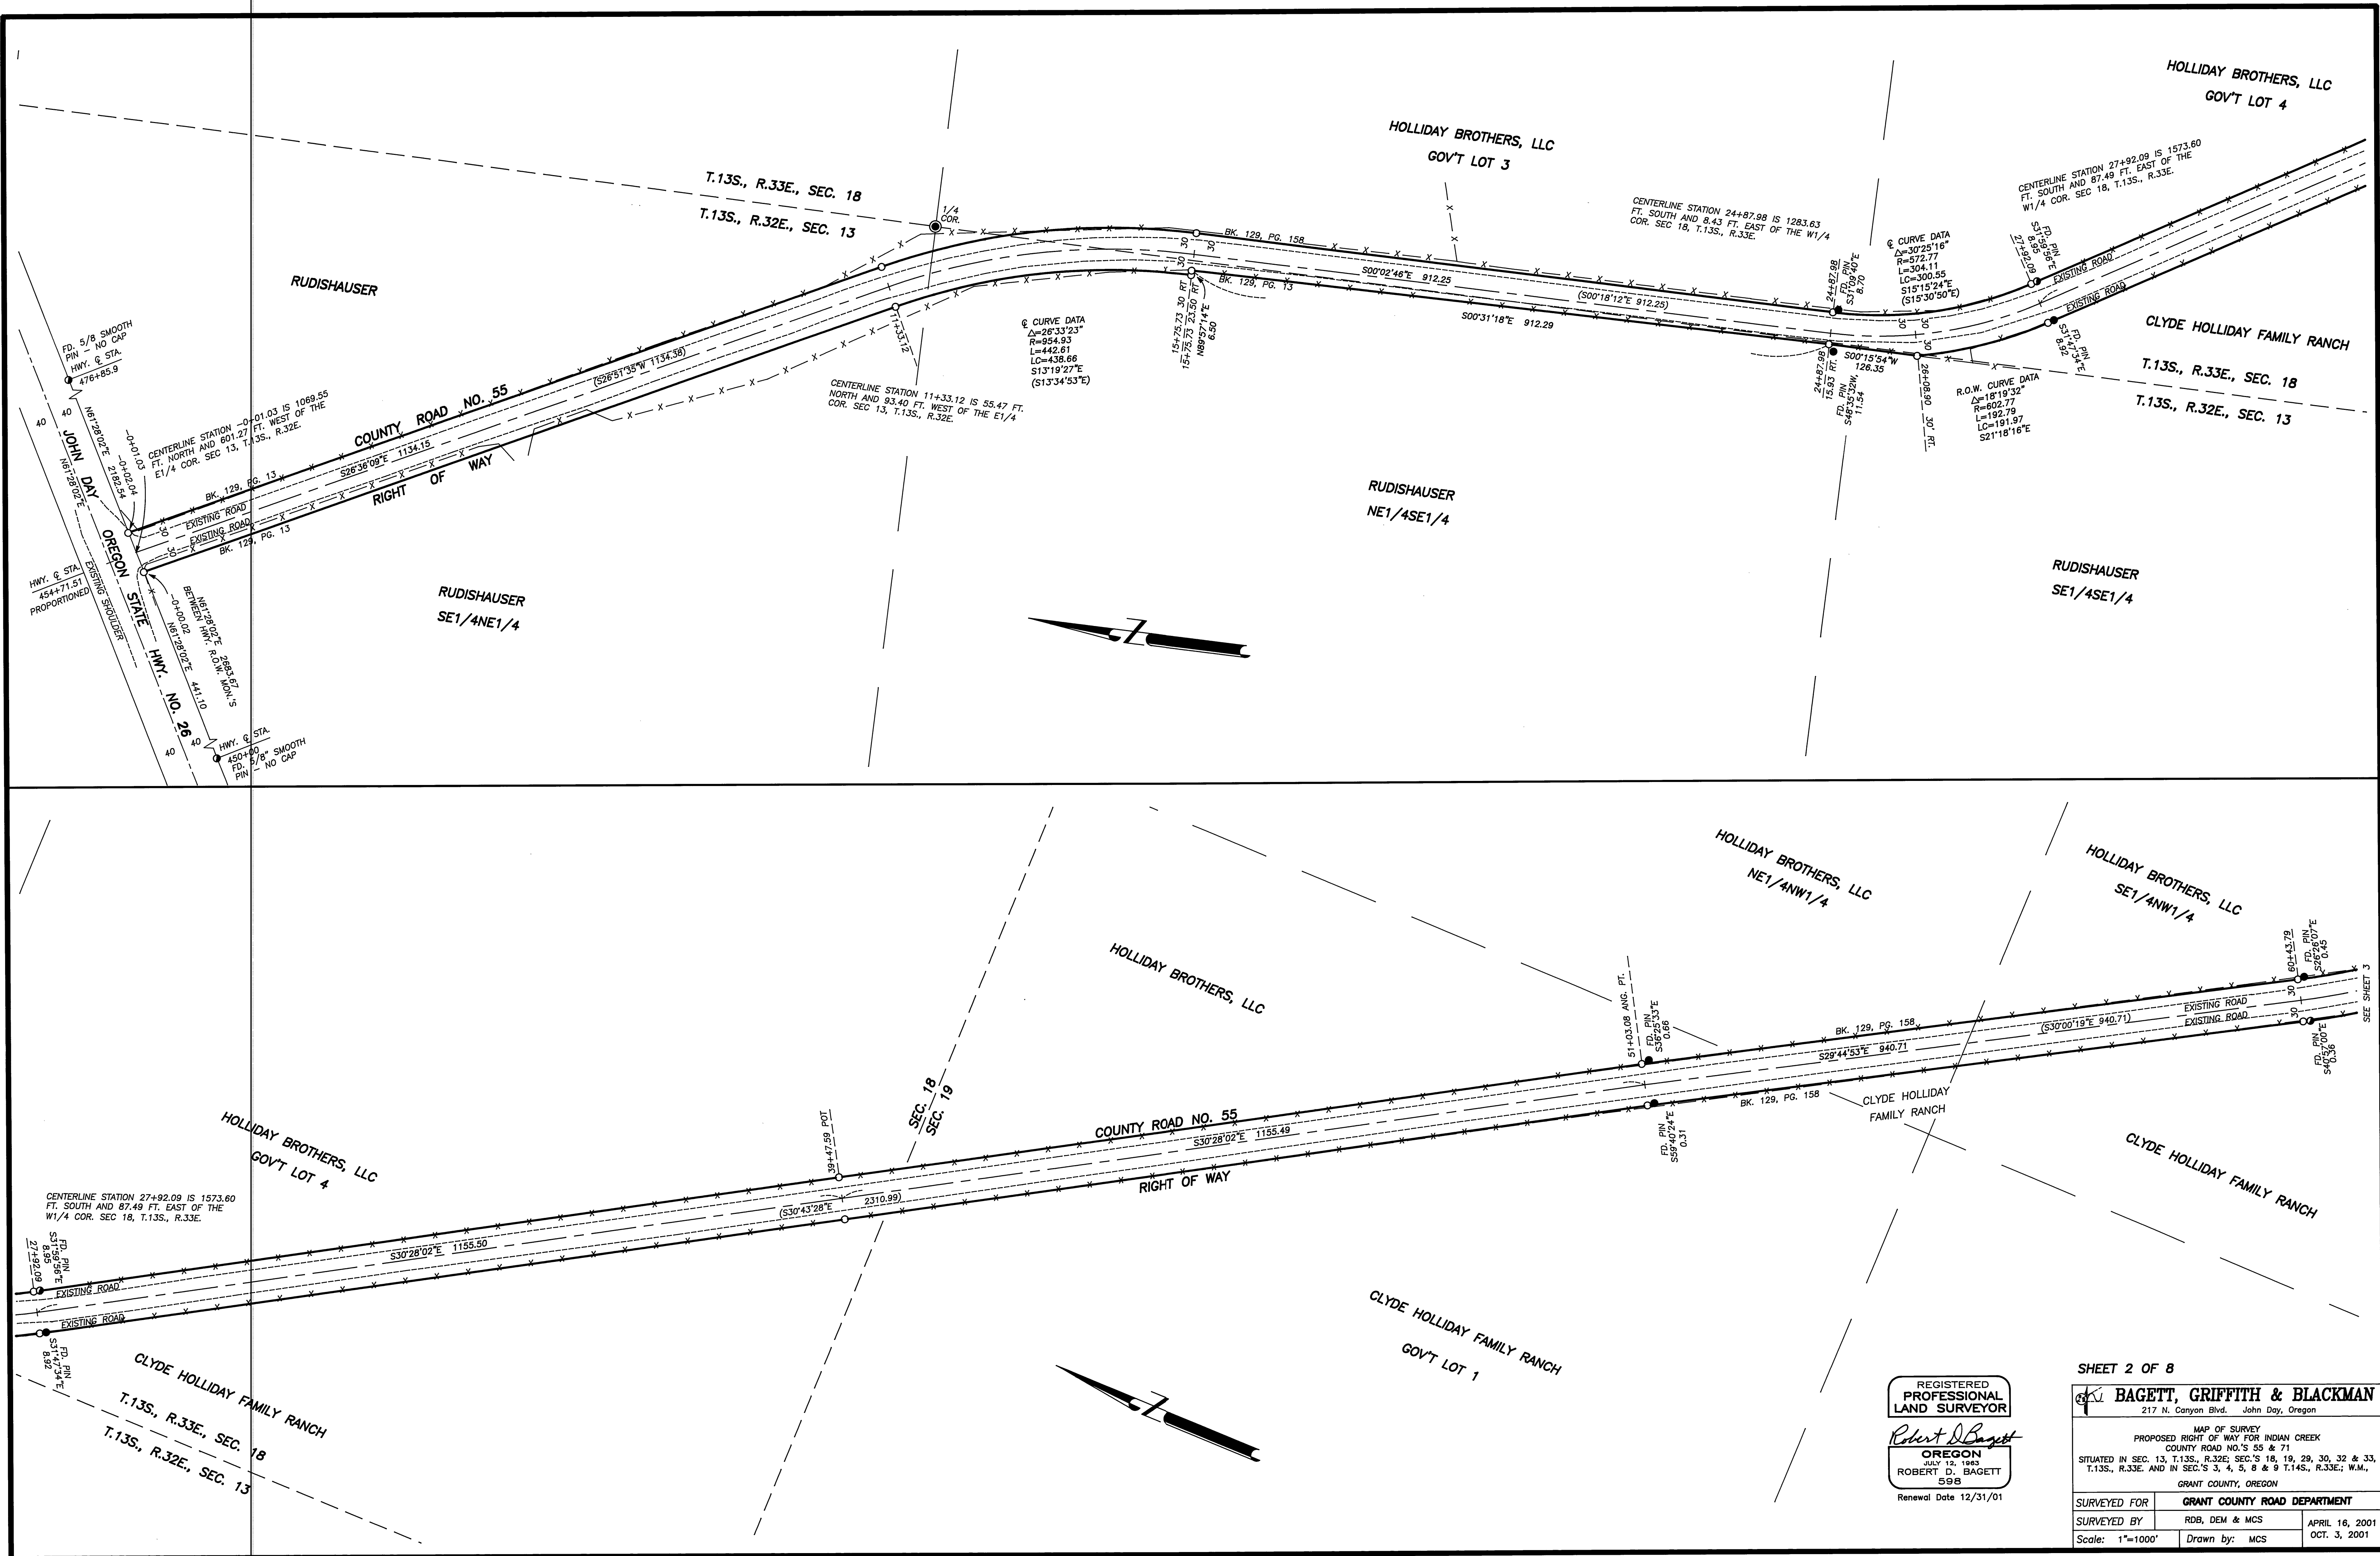

REGISTERED
PROFESSIONAL
LAND SURVEYOR
Robert D. Baggett
OREGON
ROBERT D. BAGGETT
598
Renewal Date 12/31/01

SHEET 2 OF 8		
BAGETT, GRIFFITH & BLACKMAN 217 N. Canyon Blvd. John Day, Oregon		
MAP OF SURVEY PROPOSED RIGHT OF WAY FOR INDIAN CREEK COUNTY ROAD NO. 55 & 71 SITUATED IN SEC. 13, T.13S., R.32E.; SEC. 18, 19, 29, 30, 32 & 33, T.13S., R.33E. AND IN SEC. 3, 4, 5, 8 & 9 T.14S., R.33E.; W.M., GRANT COUNTY, OREGON		
SURVEYED FOR	GRANT COUNTY ROAD DEPARTMENT	
SURVEYED BY	ROB, DEM & MCS	APRIL 16, 2001
Scale: 1"=1000'	Drawn by: MCS	OCT. 3, 2001