


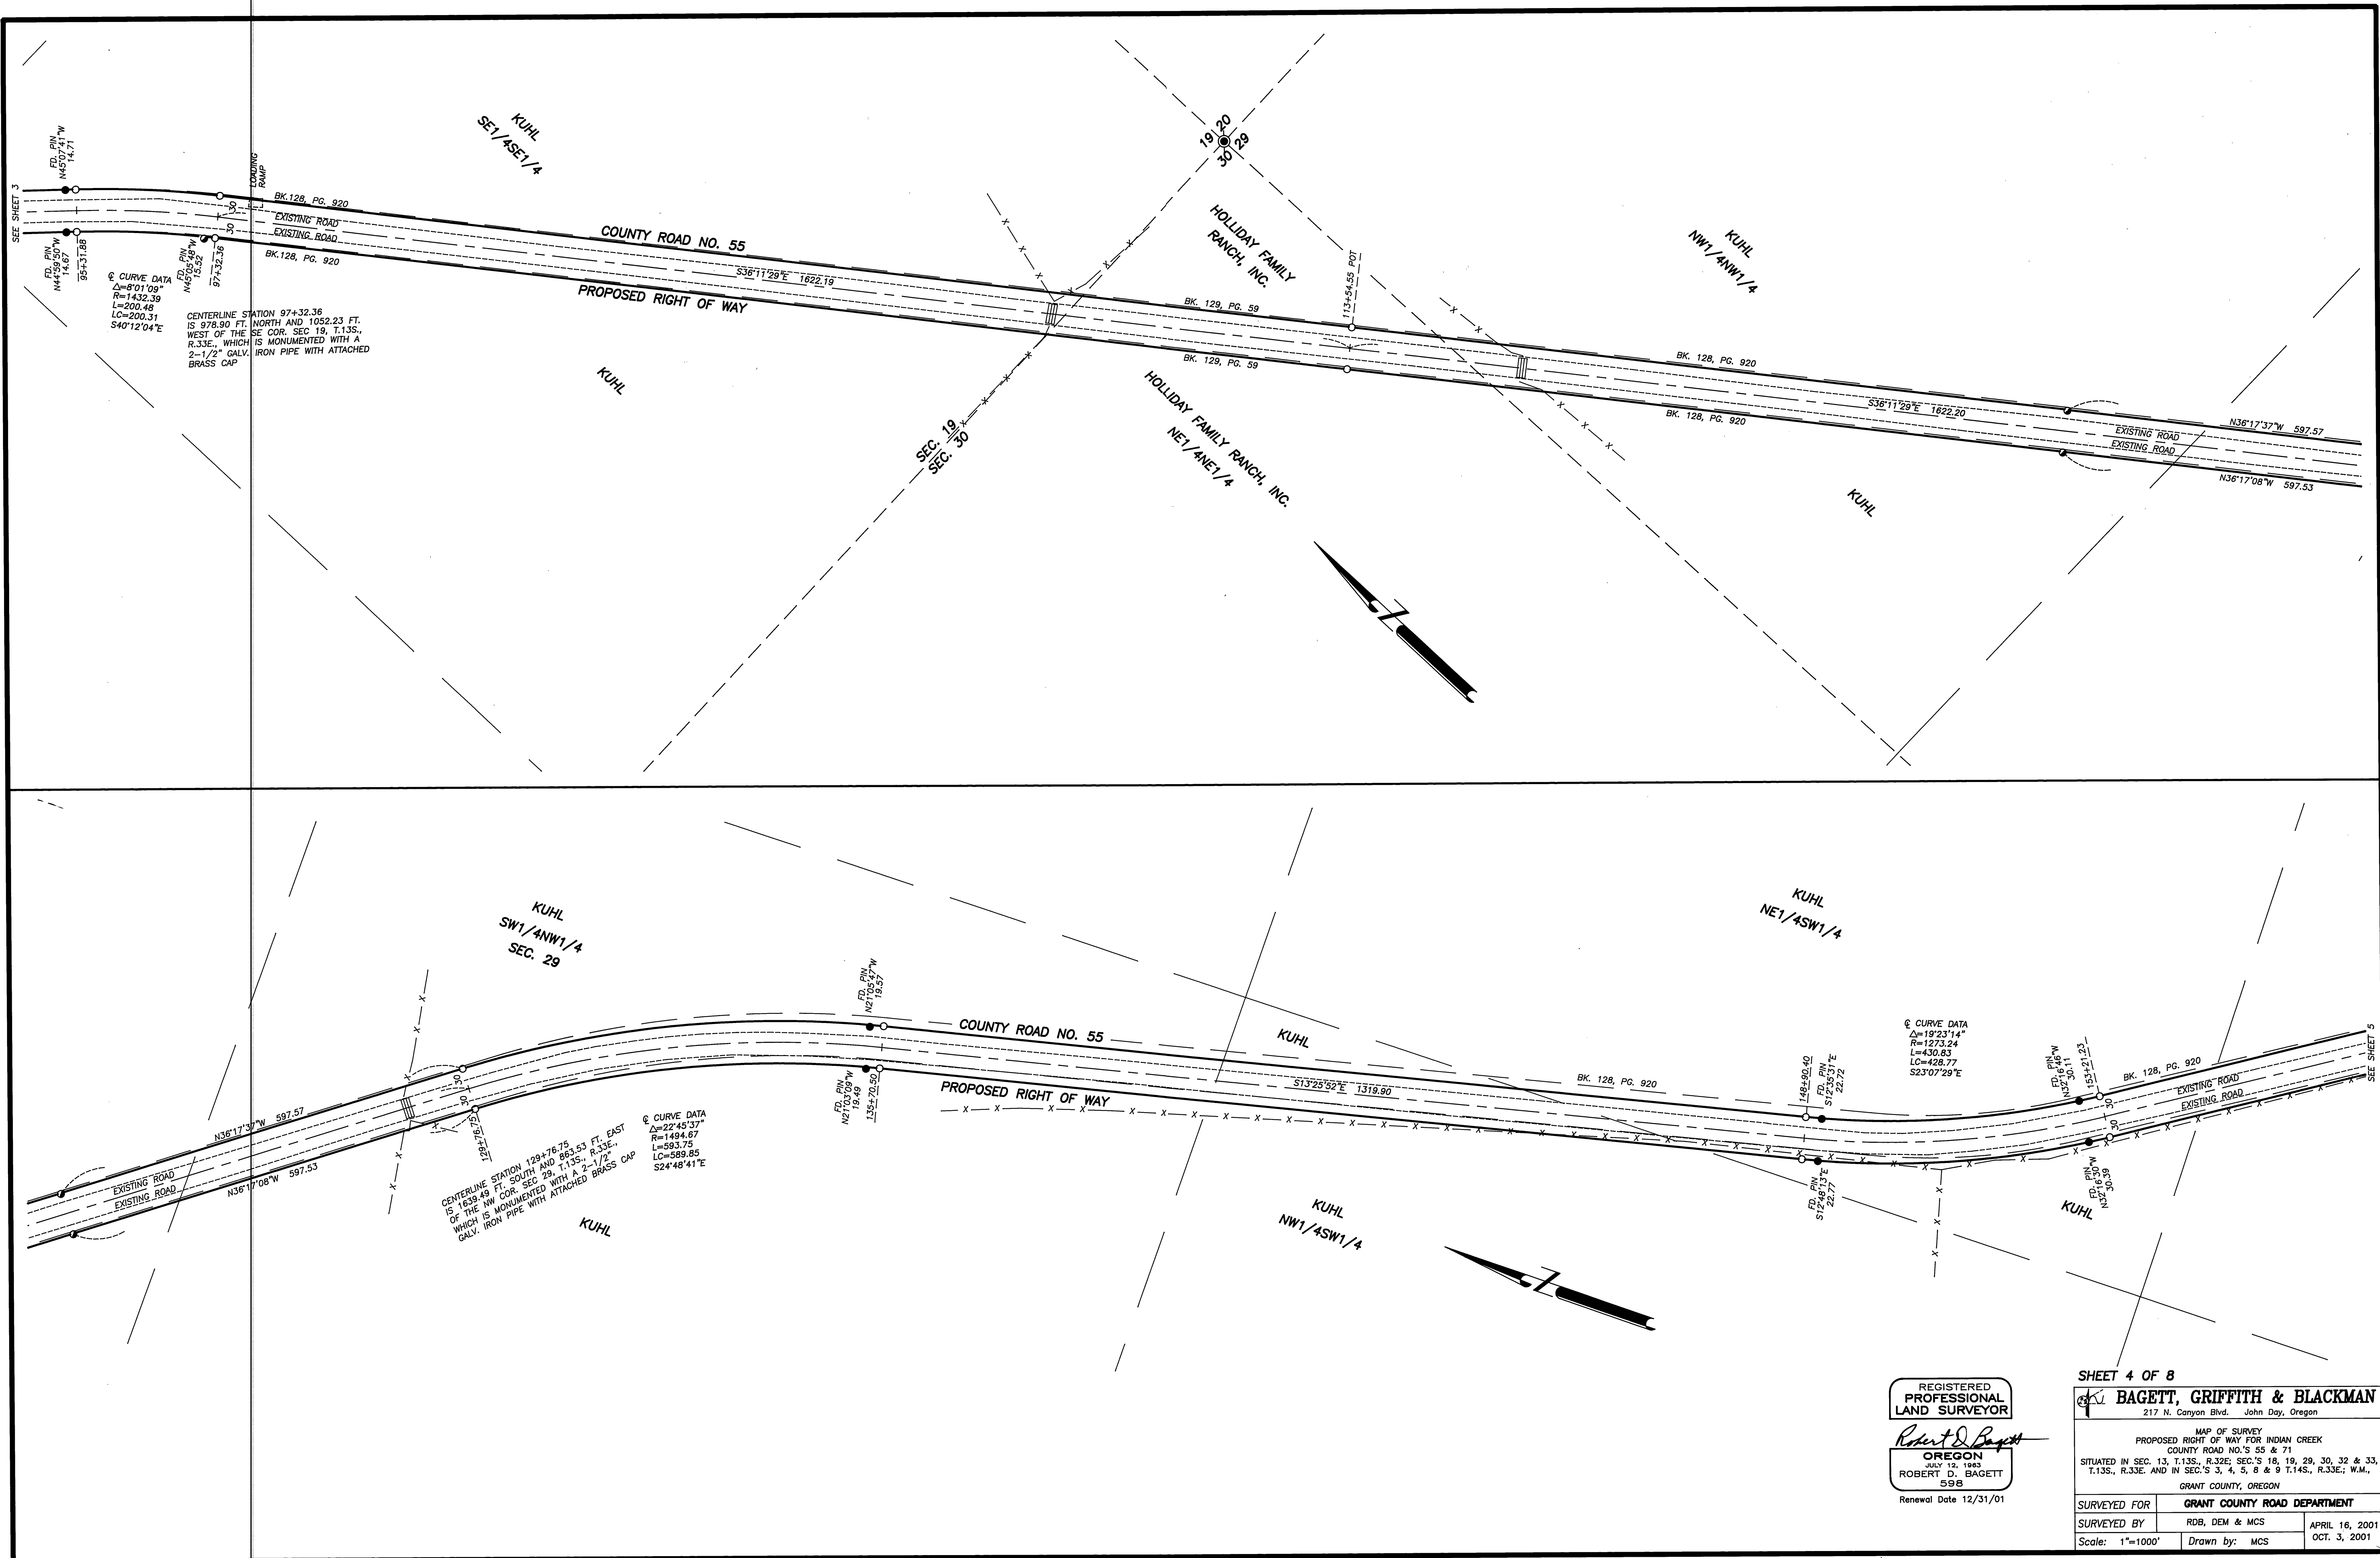

REGISTERED
PROFESSIONAL
LAND SURVEYOR
Robert D. Bagett
OREGON
ROBERT D. BAGETT
598
Renewal Date 12/31/01

SHEET 4 OF 8

BAGETT, GRIFFITH & BLACKMAN
217 N. Canyon Blvd. John Day, Oregon

MAP OF SURVEY
PROPOSED RIGHT OF WAY FOR INDIAN CREEK
COUNTY ROAD NO. 55 & 71
SITUATED IN SEC. 13, T.13S., R.32E; SEC. 18, 19, 29, 30, 32 & 33,
T.13S., R.33E. AND IN SEC. 3, 4, 5, 8 & 9 T.14S., R.33E; W.M.,
GRANT COUNTY, OREGON

SURVEYED FOR	GRANT COUNTY ROAD DEPARTMENT
SURVEYED BY	RDB, DEM & MCS
Scale: 1"=1000'	Drawn by: MCS
	APRIL 16, 2001 OCT. 3, 2001