
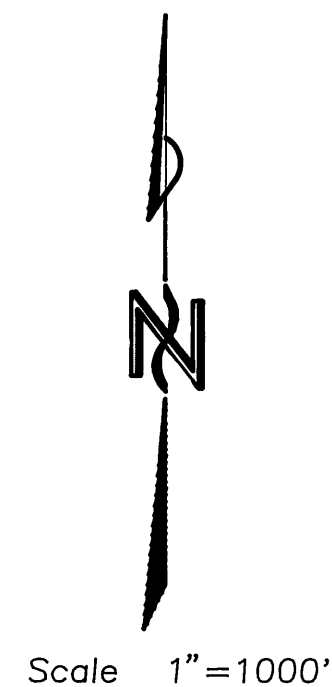
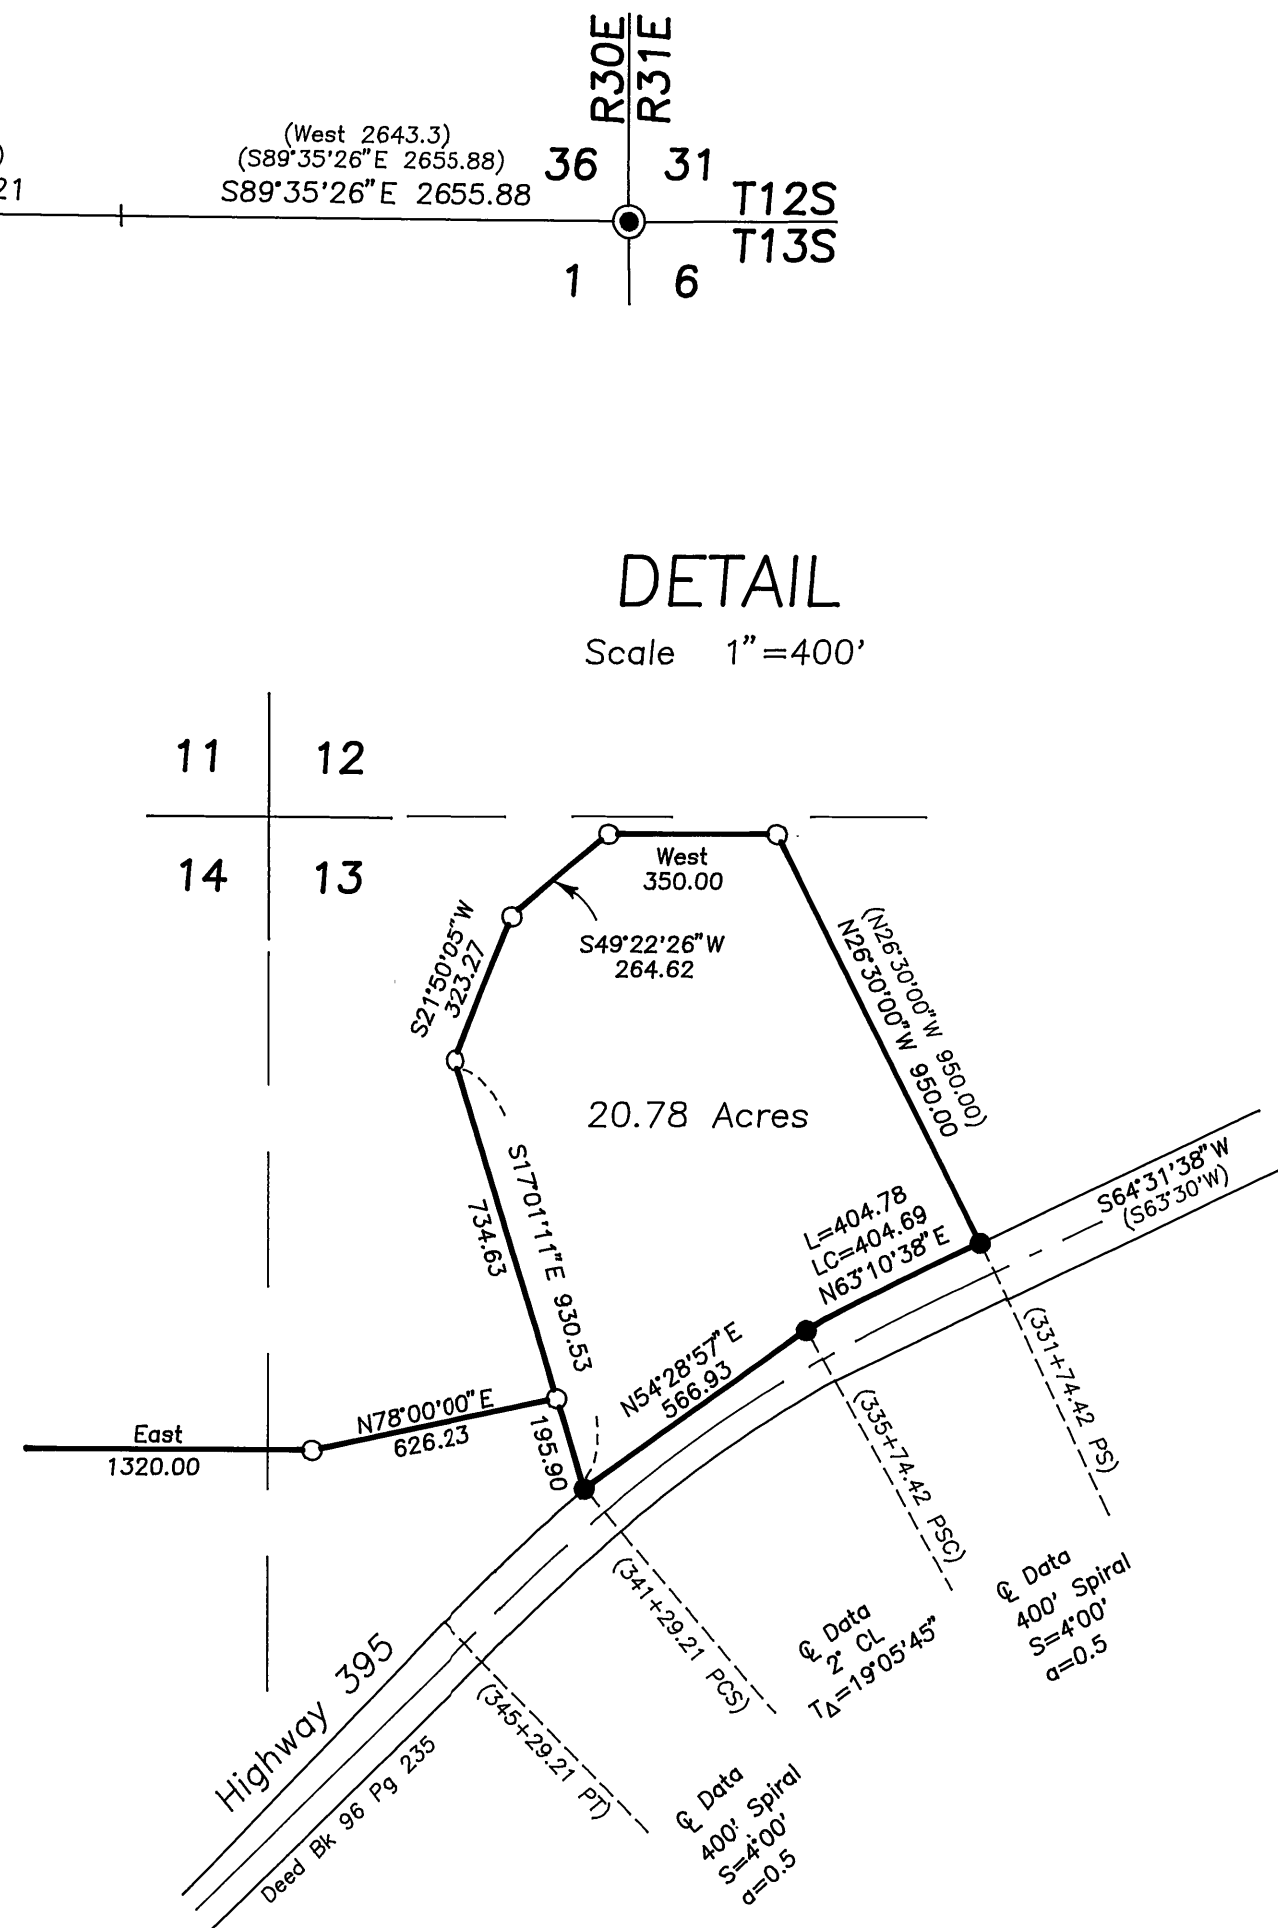


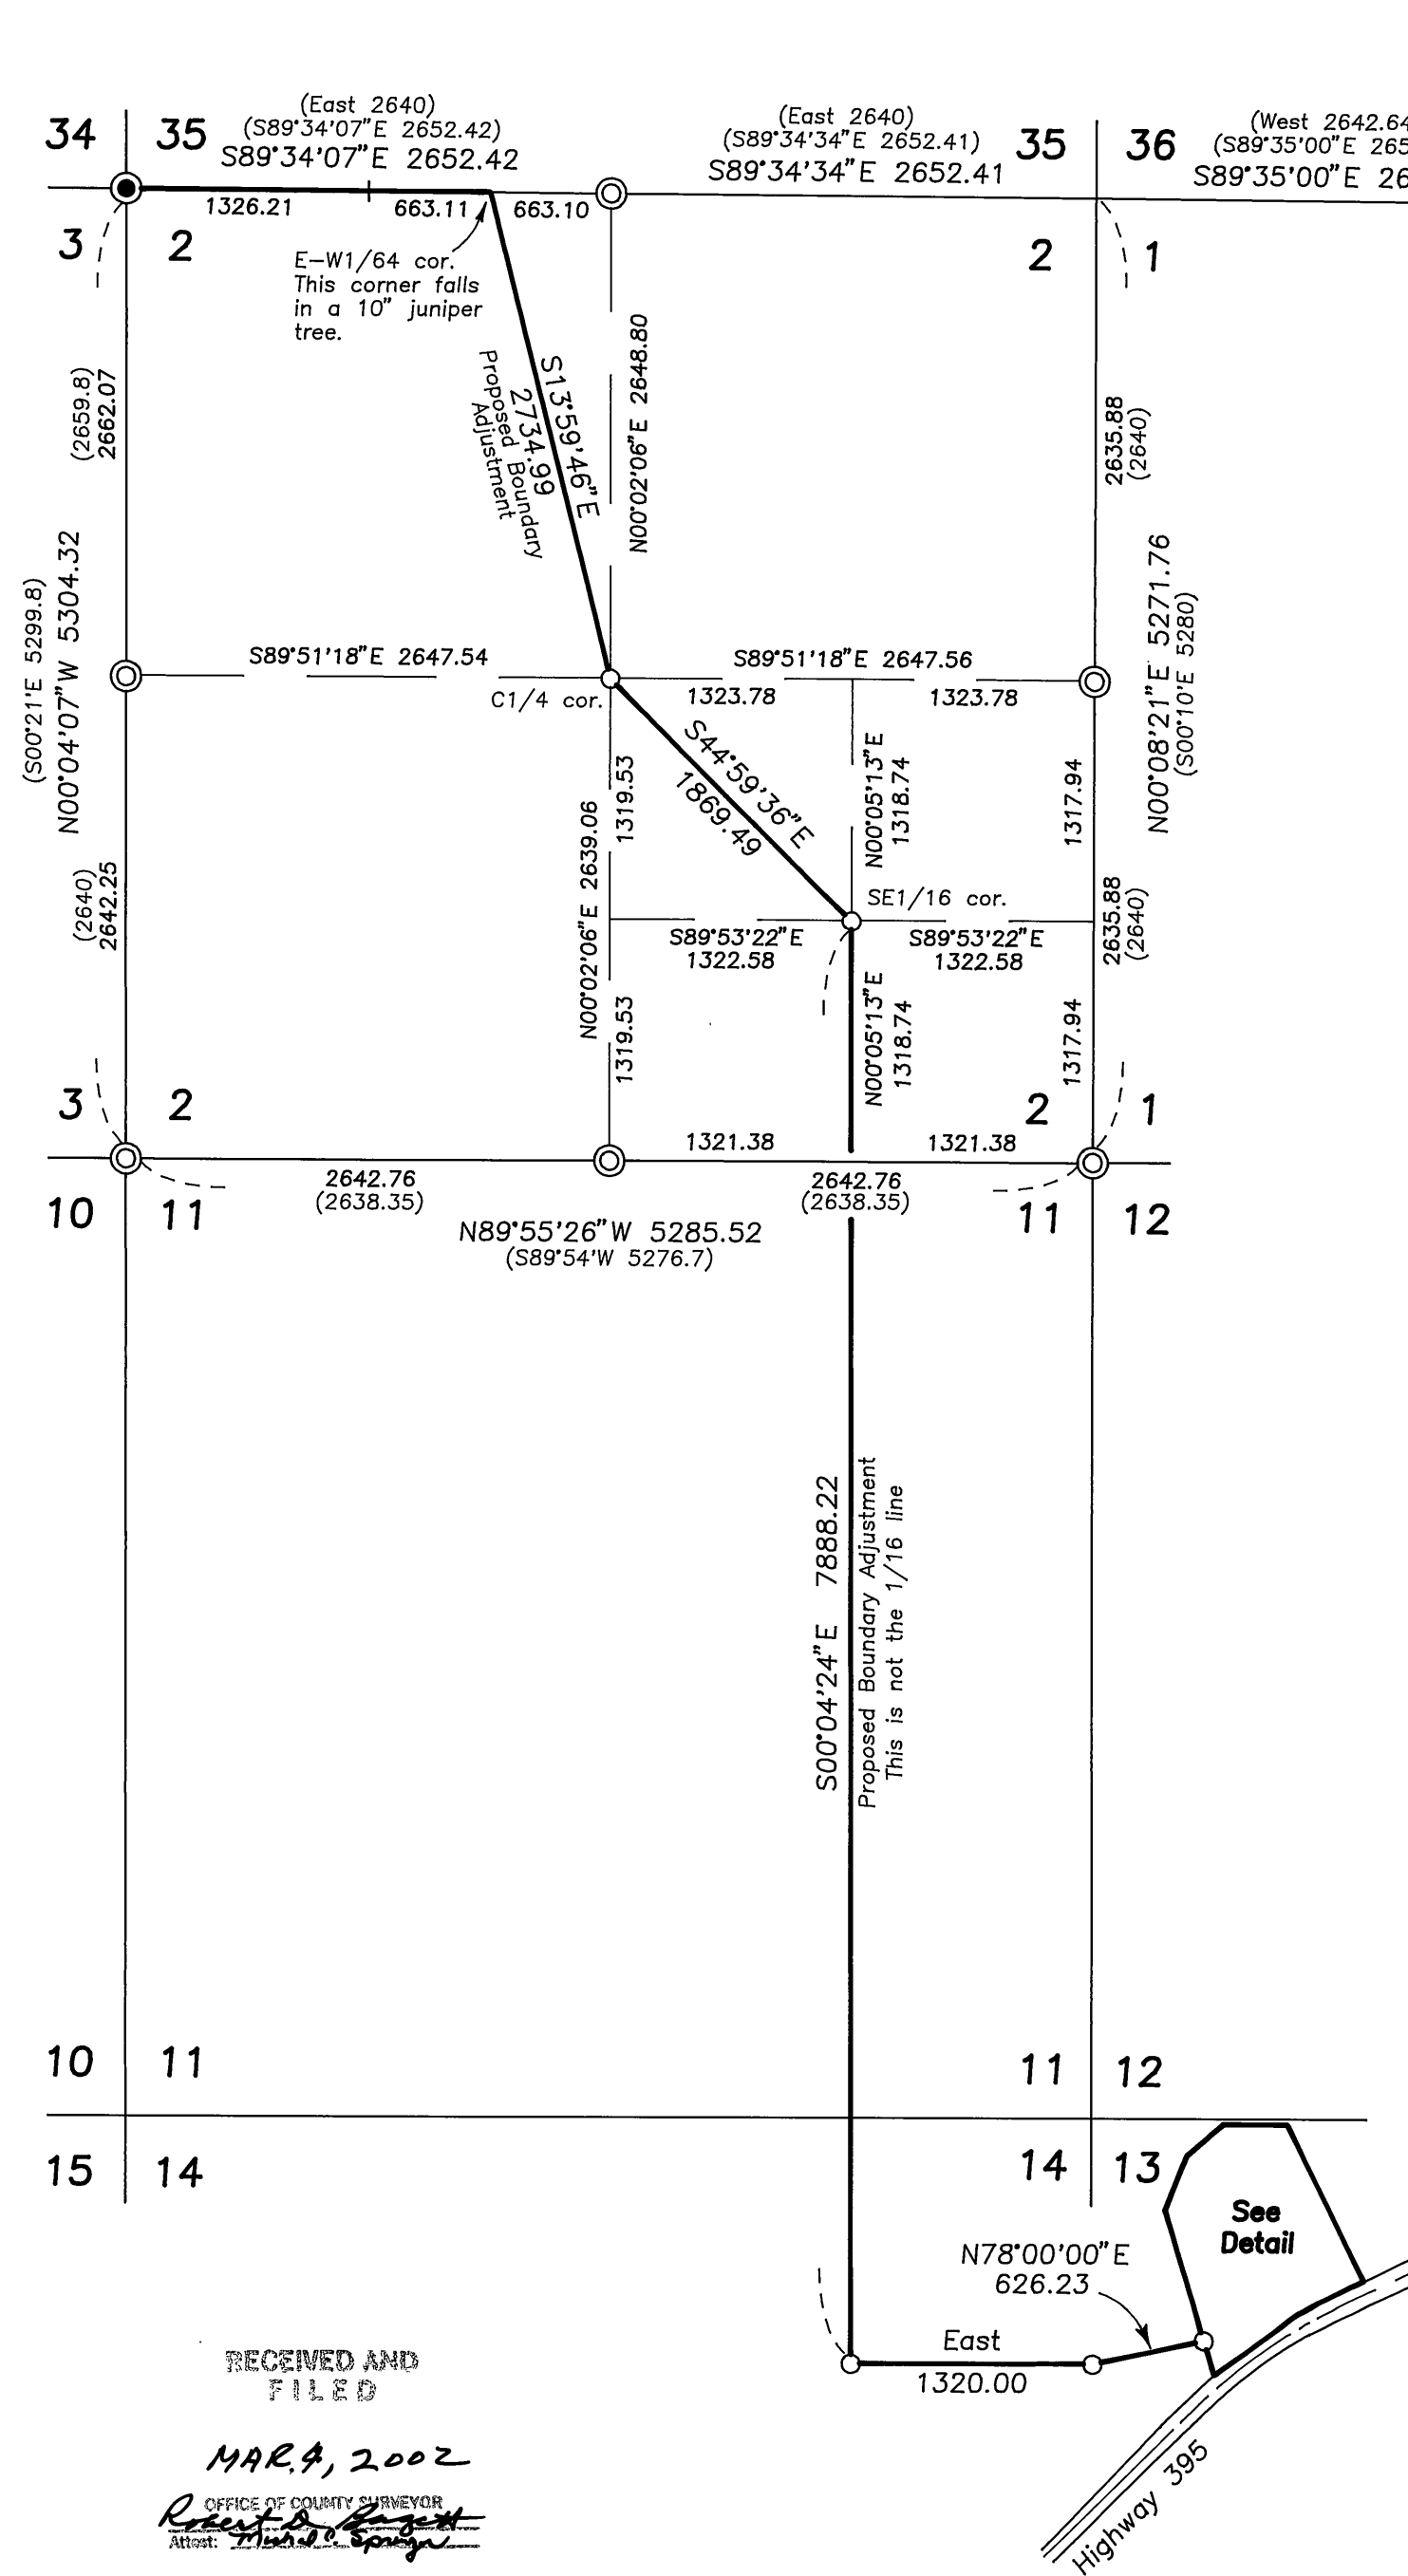

BASIS OF BEARINGS
RECORD SURVEY NO. 1601

- LEGEND**
- Found 2 1/2" aluminum pipe with attached 3 1/2" aluminum cap, see Survey No. 1601.
 - Found 5/8" iron pin with attached red plastic cap.
 - Set 5/8"x30" iron pin with attached red plastic cap marked CORNERSTONE SURVEYING, INC.
 - ⊙ Set 2 1/2" aluminum pipe with attached 3 1/2" aluminum cap.
 - () Record bearing and distance.
 - Found monument, see record map of survey number shown in box.

See attached narrative of survey.

RECEIVED AND
FILED
MAR 9, 2002
OFFICE OF COUNTY SURVEYOR
Grant County, Oregon

REGISTERED
PROFESSIONAL
LAND SURVEYOR
OREGON
SEPT 19, 1995
JACK L. WATSON
2734
Renewal Date 6/30/2002

CORNERSTONE SURVEYING, Inc.
233 S. Canyon Blvd., John Day, Oregon 97845
(541) 575-1813

MAP OF SURVEY
PROPOSED PROPERTY LINE ADJUSTMENT
SITUATED IN SECTION 2: NE1/4 AND SE1/4 OF SECTION 11;
NW1/4 OF SECTION 13; NE1/4 OF SECTION 14
T13S, R30E, W.M.
GRANT COUNTY, OREGON

SURVEYED FOR: **GEORGE MEREDITH**

SURVEYED BY : Jack Watson Date: 2/19/2002

DRAWN BY : Jack Watson

MAP OF SURVEY NO. 1626