

T 11 S, R 35 1/2 E, W. M. (UNSURVEYED)
T 12 S, R 35 1/2 E, W. M. (UNSURVEYED)


REGISTERED
PROFESSIONAL
LAND SURVEYOR

Robert E. Butler

OREGON
JULY 25, 1995
ROBERT E. BUTLER
2733

EXPIRES 12/31/2003

MALHEUR NATIONAL FOREST

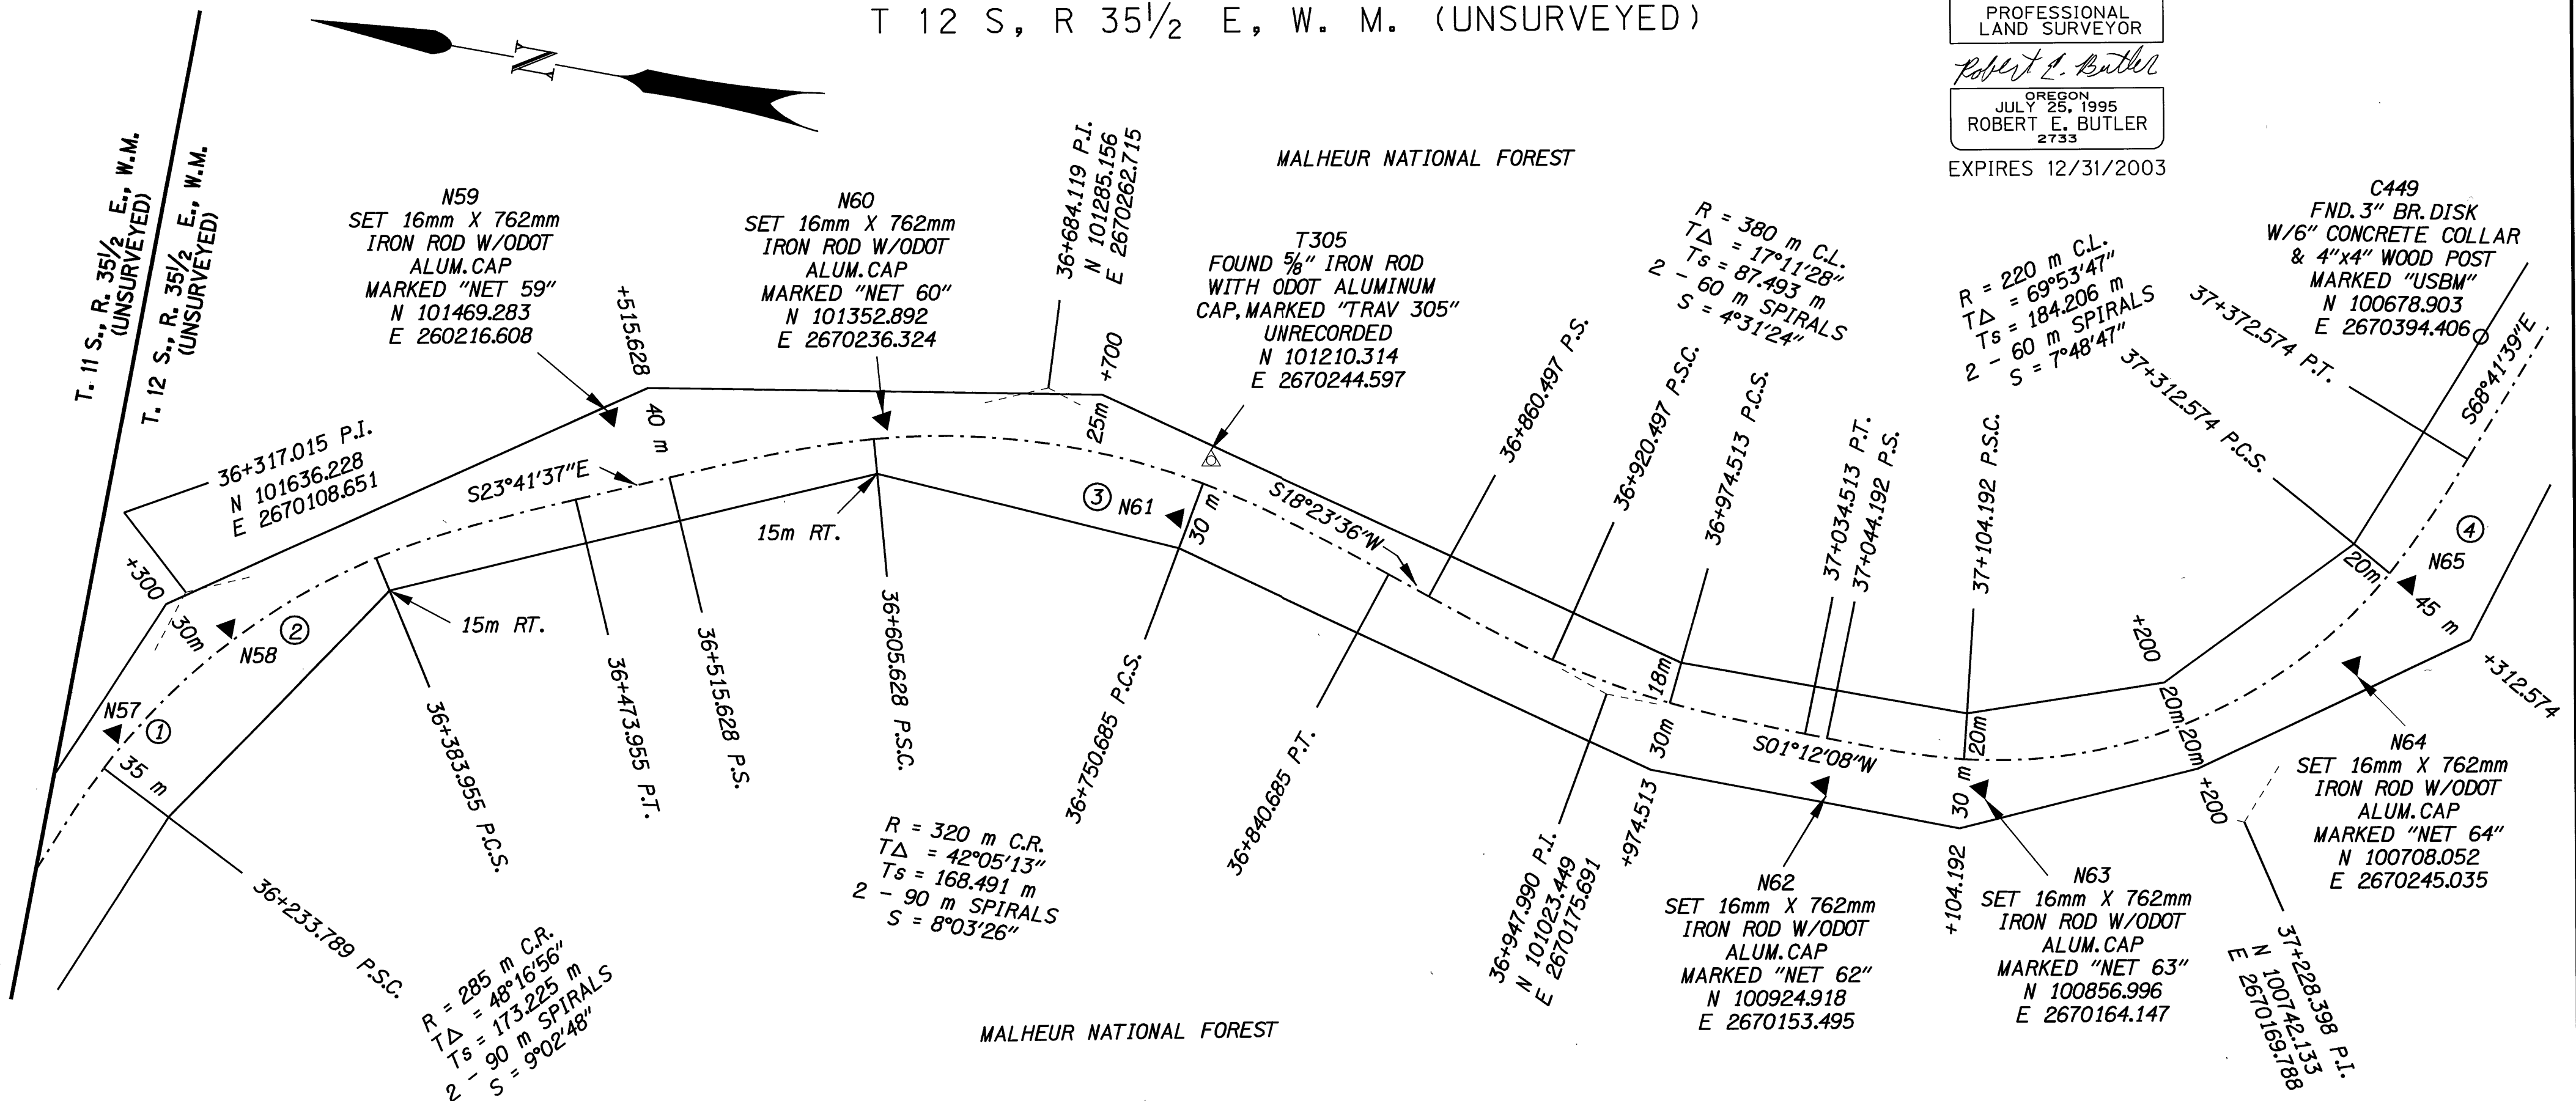

MALHEUR NATIONAL FOREST

THIS PLAT USES OACES APPROVED
INK/MYLAR COMBINATION
HP c4871a/51642b

NOTES

- ① PT. N57, SET 16mm x 762mm IRON ROD W/ODOT ALUM. CAP MARKED "NET 57"
N 101656.013
E 2670043.887
- ② PT. N58, SET 16mm x 762mm IRON ROD W/ODOT ALUM. CAP MARKED "NET 58"
N 101615.894
E 2670097.146
- ③ PT. N61, SET 16mm x 762mm IRON ROD W/ODOT ALUM. CAP MARKED "NET 61"
N 101220.627
E 2670217.438
- ④ PT. N65, SET 16mm x 762mm IRON ROD W/ODOT ALUM. CAP MARKED "NET 65"
N 100690.665
E 2670283.449

- ▲ SET NETWORK POINT
- △ FND. MONUMENT USED AS NETWORK POINT
- FND. 75mm (3") BR. DISC IN CONCRETE COLLAR AS DESCRIBED BY BUREAU OF PUBLIC ROADS CONSTRUCTION PLANS FH-36
- U.S.F.S. EASEMENT CENTERLINE
- U.S.F.S. EASEMENT LINE

SCALE 1:2000
1mm = 2.000m



40 20 0 40 80 120 160 200
METERS

TO CONVERT METERS TO S. I. FEET DIVIDE BY 0.3048

OREGON DEPARTMENT OF TRANSPORTATION
HORIZONTAL CONTROL, RECOVERY AND RETRACEMENT MAP
OF THE 1953 AND 2000 ALIGNMENT OF THE
JOHN DAY HIGHWAY (AUSTIN JCT. - BAKER CO. LINE SECTION)
GRANT COUNTY, OREGON

AUG. 3, 1999 TO OCT. 17, 2001 FOR O.D.O.T. REGION 5
3012 ISLAND AVE., LA GRANDE, OREGON 97850
2000 ALIGNMENT SHEET 19 OF 21

MAP OF SURVEY NO. 1632