

LEGEND

- Found 2½" iron pipe with attached brass cap.
See Survey No. 406.
- ⊙ Found 1½" iron pipe with attached Grant County
Surveyor brass cap.
- Set 5/8"x30" iron pin with attached red plastic
cap marked CORNERSTONE SURVEYING, INC.
- () Record bearing and distance.
- Found monument, see record map of survey
number shown in box.

NARRATIVE


This survey was performed at the request of Darrel Holliday on behalf of Holliday Family Ranches, Inc.. The purpose of this survey was to establish the proposed boundary agreement line as shown.

A search was made of the available records pertaining to this survey and measurements were made to locate the existing monuments shown on this plat. The found monuments of Survey No. 406 were accepted and the S1/4 corner and SE corner of Section 2 were accepted. I established the northerly and westerly line generally along the top of a ridge line as directed by Mr. Holliday.

This survey was performed using static GPS receivers and Electronic Total Station. The bearings for this survey are based on the GPS survey. The GPS survey was made in NAD 83 State Plane Coordinates, Oregon North Zone. The State Plane bearings were rotated clockwise 01°11'28" to true north at the N1/4 corner of Section 1, T14S, R32E. All Bearings are relative to this local north meridian. Grid distances from the GPS survey were multiplied by the combined scale factor of 1.000193373 to compute the ground distances shown on this plat.

RECEIVED AND
FILED

MAY 20, 2002
OFFICE OF COUNTY SURVEYOR
Attest: *Michael R. Springer*

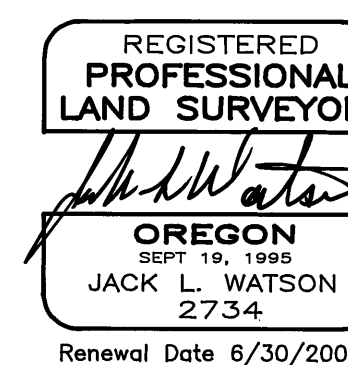

CORNERSTONE SURVEYING, Inc.
233 S. Canyon Blvd., John Day, Oregon 97845
(541) 575-1813

Map of Survey Proposed Boundary Line Agreement Situated in Gov't Lots 3 and 4 and in the SW1/4 of Section 1 and in the SE1/4 of Section 2 T14S, R32E, W.M. GRANT COUNTY, OREGON	
SURVEYED FOR: HOLLIDAY FAMILY RANCHES	
SURVEYED BY : Jack Watson	Date: May 8, 2002
DRAWN BY : Jack Watson	

MAP OF SURVEY NO. 1634