


Point being 697.20 ft. South and 717.50 ft. West of the NE corner of Section 12, T9S, R27E, W.M. Which is monumented with a 1½" iron pipe and Grant County Surveyor

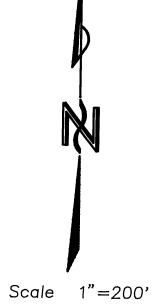

Set 5/8"x30" iron pin with attached red plastic cap marked CORNERSTONE SURVEYING, INC.

X—X Fence Line

## NARRATIVE

This survey was performed at the request of Harold Reynolds. The purpose of this survey was to monument the existing fence line to establish a definable boundary.

The basis of bearings was determined using static GPS receivers. The GPS measurements were made in NAD 83, Oregon North Zone. The state plane bearings were rotated clockwise 00°45'21" to true north at the NE corner of Section 12, T9S, R27E. All Bearings are relative to this local north meridian.

A search was made of the available records pertaining to this survey. Field measurements were made to locate the highway centerline stripe and the existing fences shown hereon. I set a monument 40 feet from the existing highway centerline and in the fence line running easterly. The fence line is generally straight to the west for 1773 feet. Then turns to follow a dike along Cottonwood Creek and various ditches.

The Section subdivisional lines were not determined in this survey and are shown in their approximate positions.

RECEIVED AND FILED

July 5, 2002

REGISTERED PROFESSIONAL LAND SURVEYOR OREGON

SEPT 19, 1995 JACK L. WATSON 2734 Renewal Date 6/30/2004

CORNERSTONE SURVEYING, Inc. 233 S. Canyon Blvd., John Day, Oregon 97845 (541) 575-1813

MAP OF SURVEY SITUATED IN THE NE1/4 OF SECTION 12 T9S, R27E, W.M.

GRANT COUNTY, OREGON

SURVEYED FOR: HAROLD REYNOLDS

SURVEYED BY : Jack Watson

Date: 6/25/2002 DRAWN BY : Jack Watson