


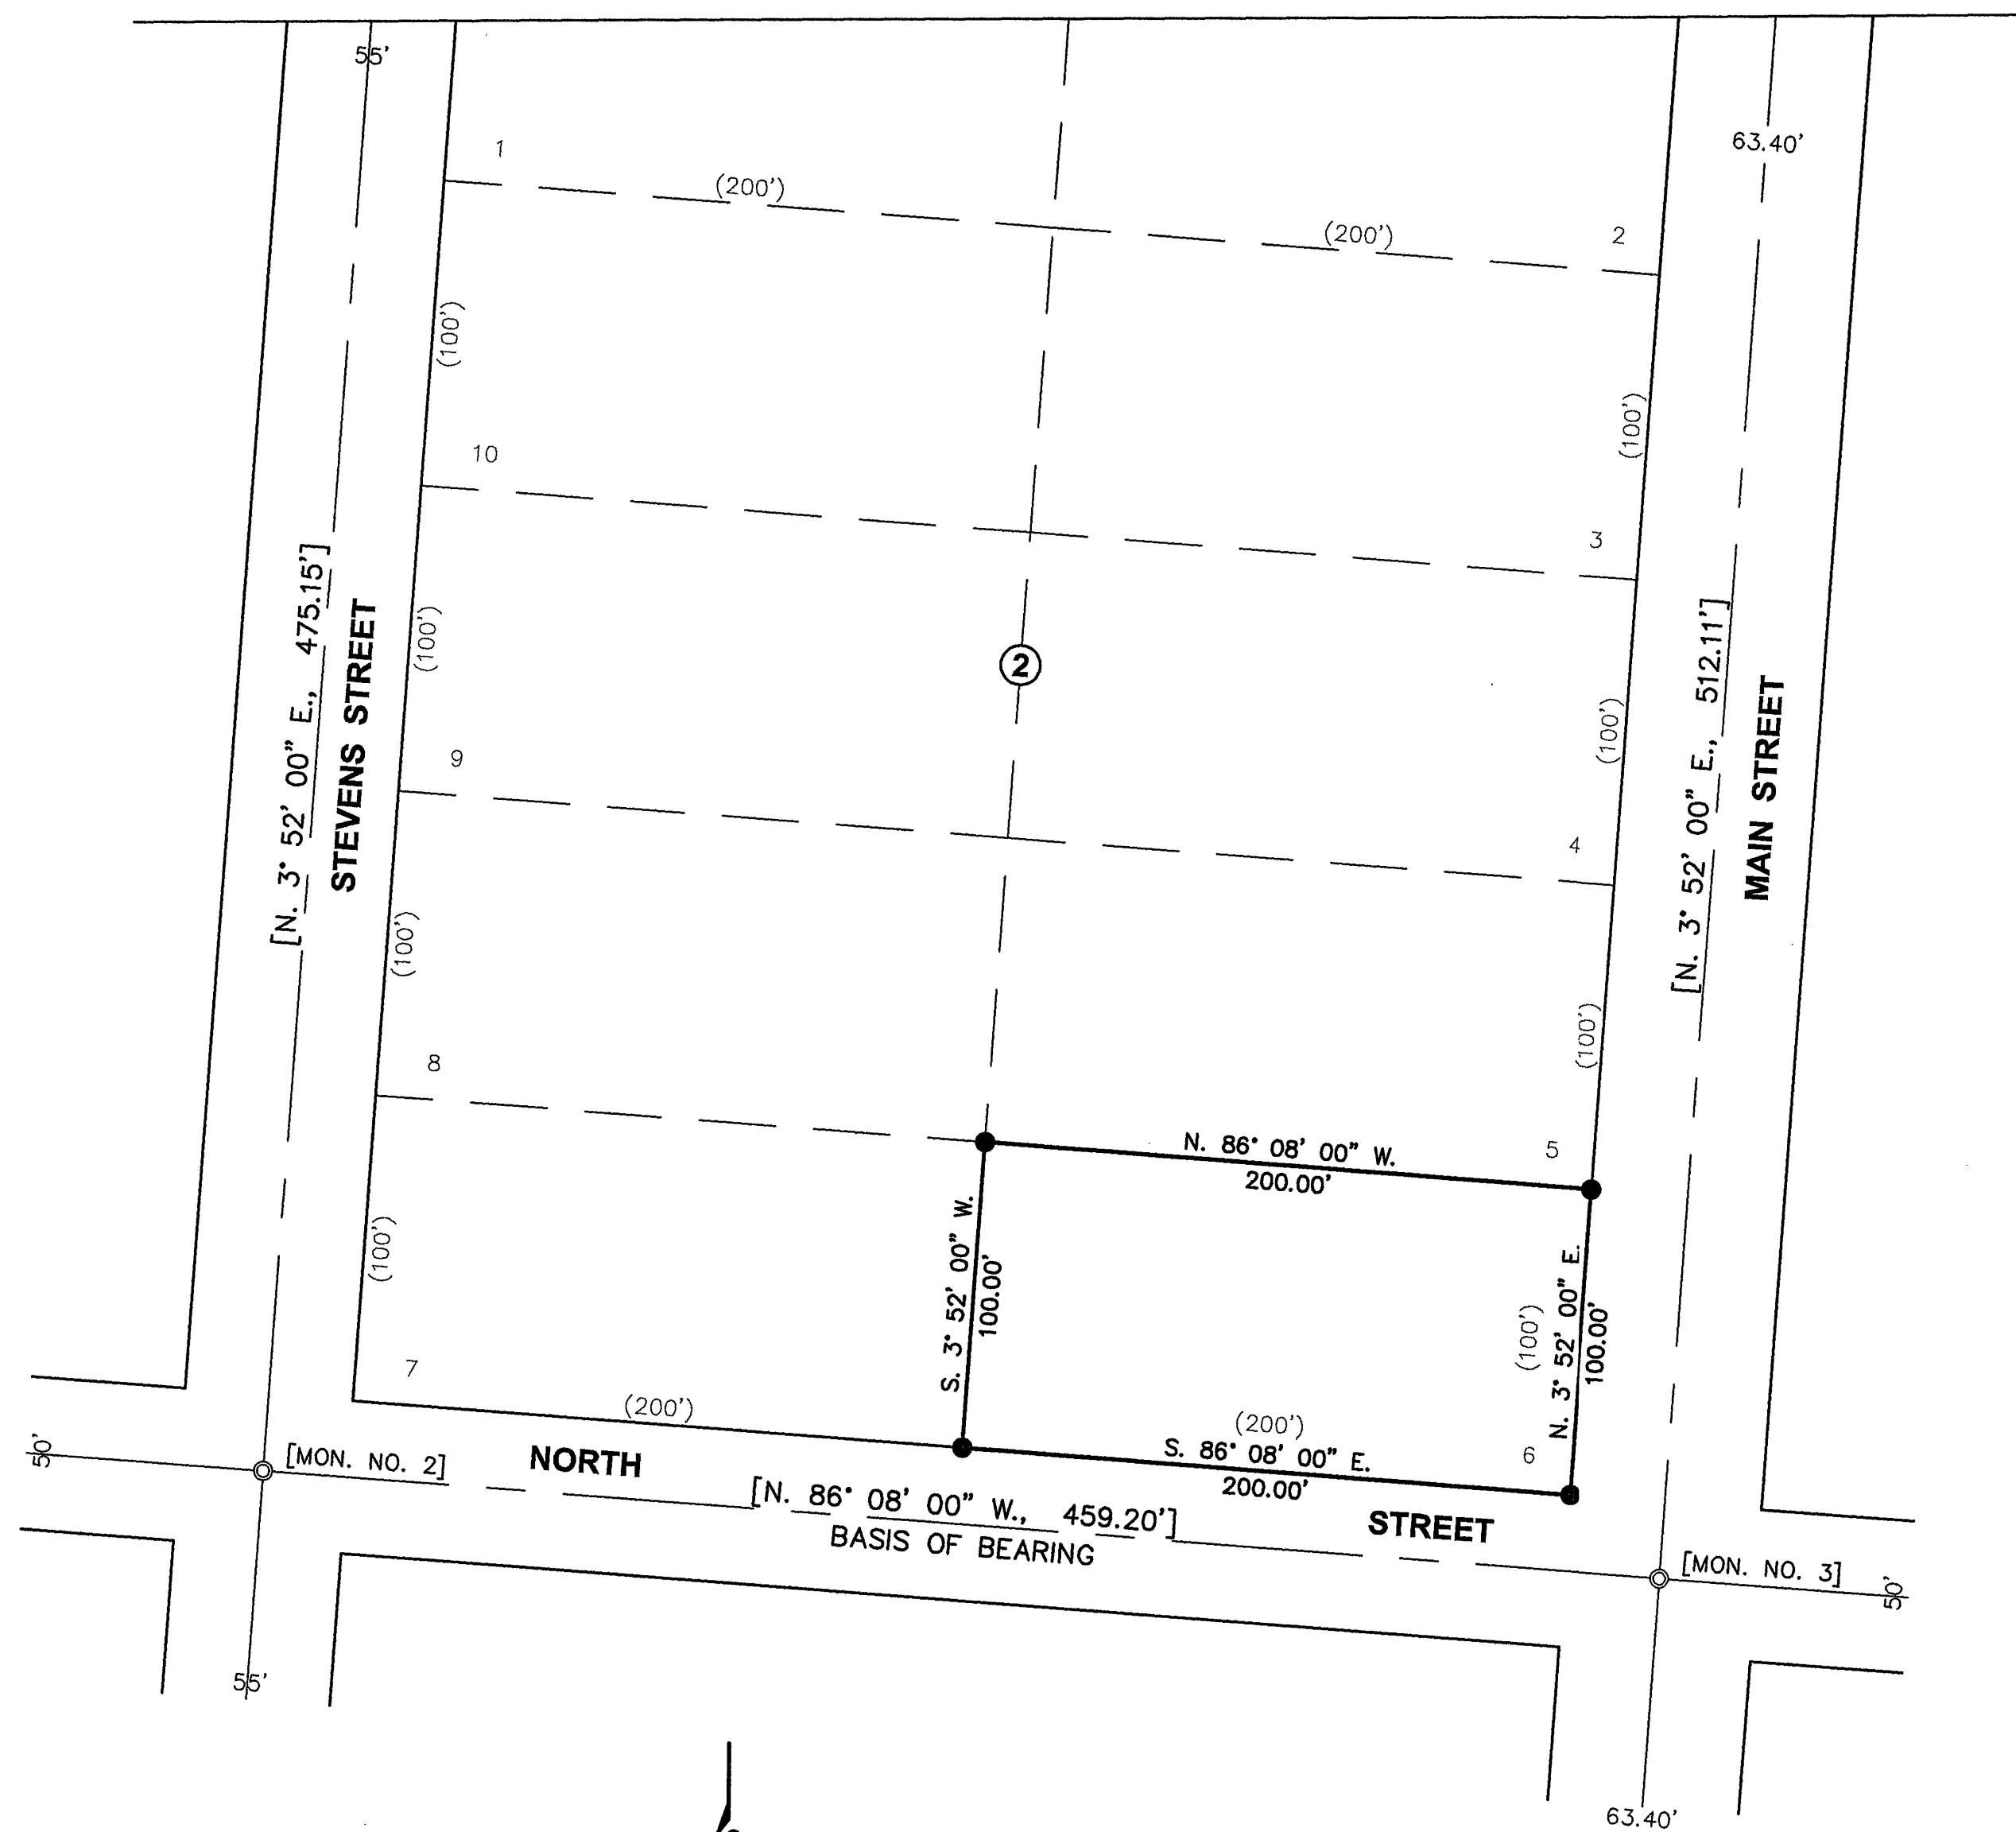

BASIS OF BEARING
 GRANT CO. SURV. NO. 1285
 NORTH STREET BETWEEN
 MON. NO. 2 AND MON. NO. 3
 BEARS N. 86° 08' 00" W.
 SCALE: 1" = 50'

NARRATIVE

The purpose of this survey for Bill Shermer is to mark on the ground with proper monumentation the corners of Lot 6, Block 2, of the Original Town of Granite. Record data and monumentation from Grant County Survey Numbers 1189 and 1285 were used this survey.

REFERENCES

GRANT COUNTY SURVEY NO. 1189
 GRANT COUNTY SURVEY NO. 1285
 GRANT COUNTY DEED BOOK 93, PAGE 223

LEGEND

- Set 5/8" rebar with plastic cap marked "HANLEY ENGR. PLS 1817".
- ⊙ Found brass cap monument in monument box set by Grant County Survey No. 1285.
- () Plat Distance.
- [] Record Data Per Grant Co. Surv. No. 1285.

MAP OF SURVEY
LOT 6, BLOCK 2,
ORIGINAL TOWN OF GRANITE
Grant County, Oregon
Surveyed July 16, 2002
for Bill Shermer
 Scale: 1" = 50'

RECEIVED AND FILED

SEPT. 6, 2002
 OFFICE OF COUNTY SURVEYOR
 Attest: *Michael C. [Signature]*

REGISTERED
 PROFESSIONAL
 LAND SURVEYOR
Thomas J. Hanley
 OREGON
 JULY 13, 1979
 THOMAS J. HANLEY
 1817

Renews June 30, 2003

HANLEY ENGINEERING, INC.
 P.O. BOX 701, 2043 MAIN STREET, BAKER CITY, OREGON 97814 (541) 523-3803

MAP OF SURVEY NO. 1644