
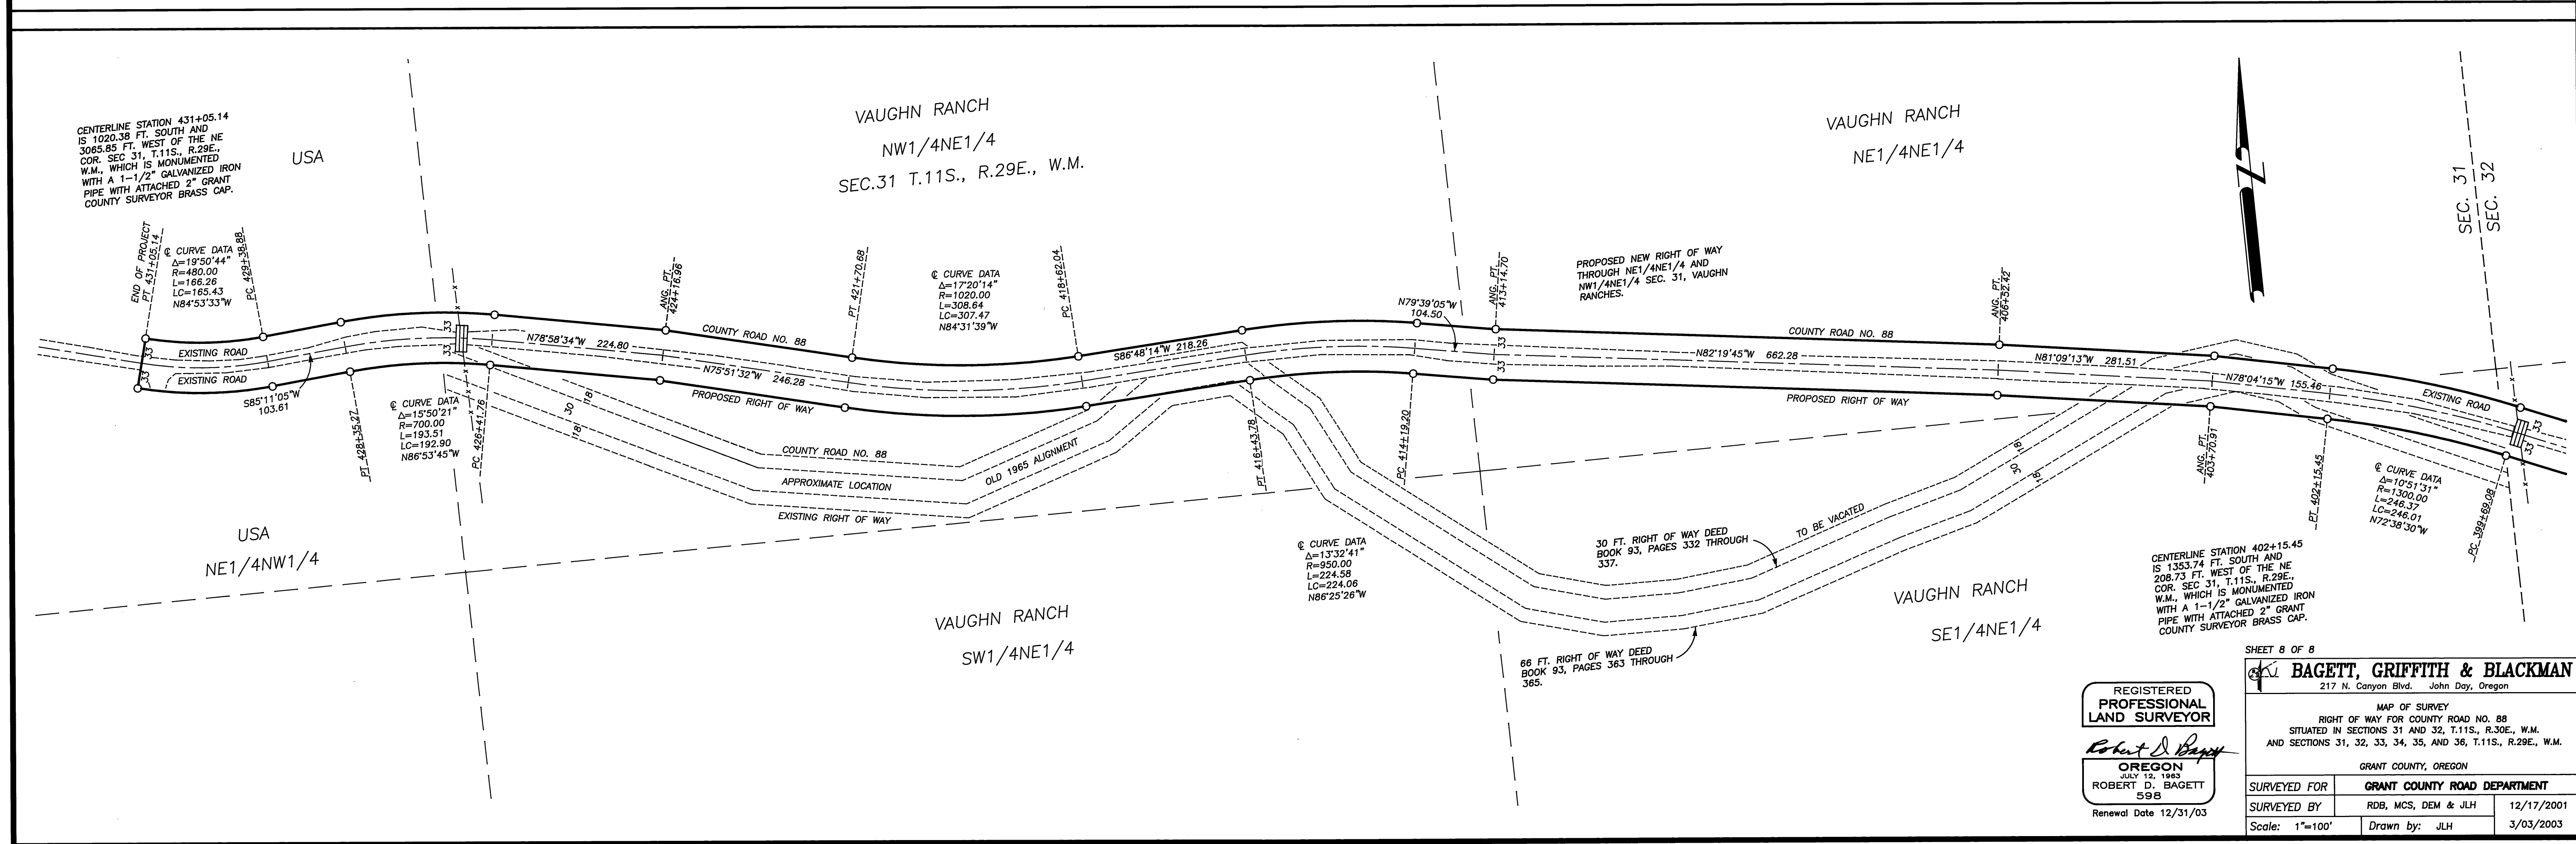


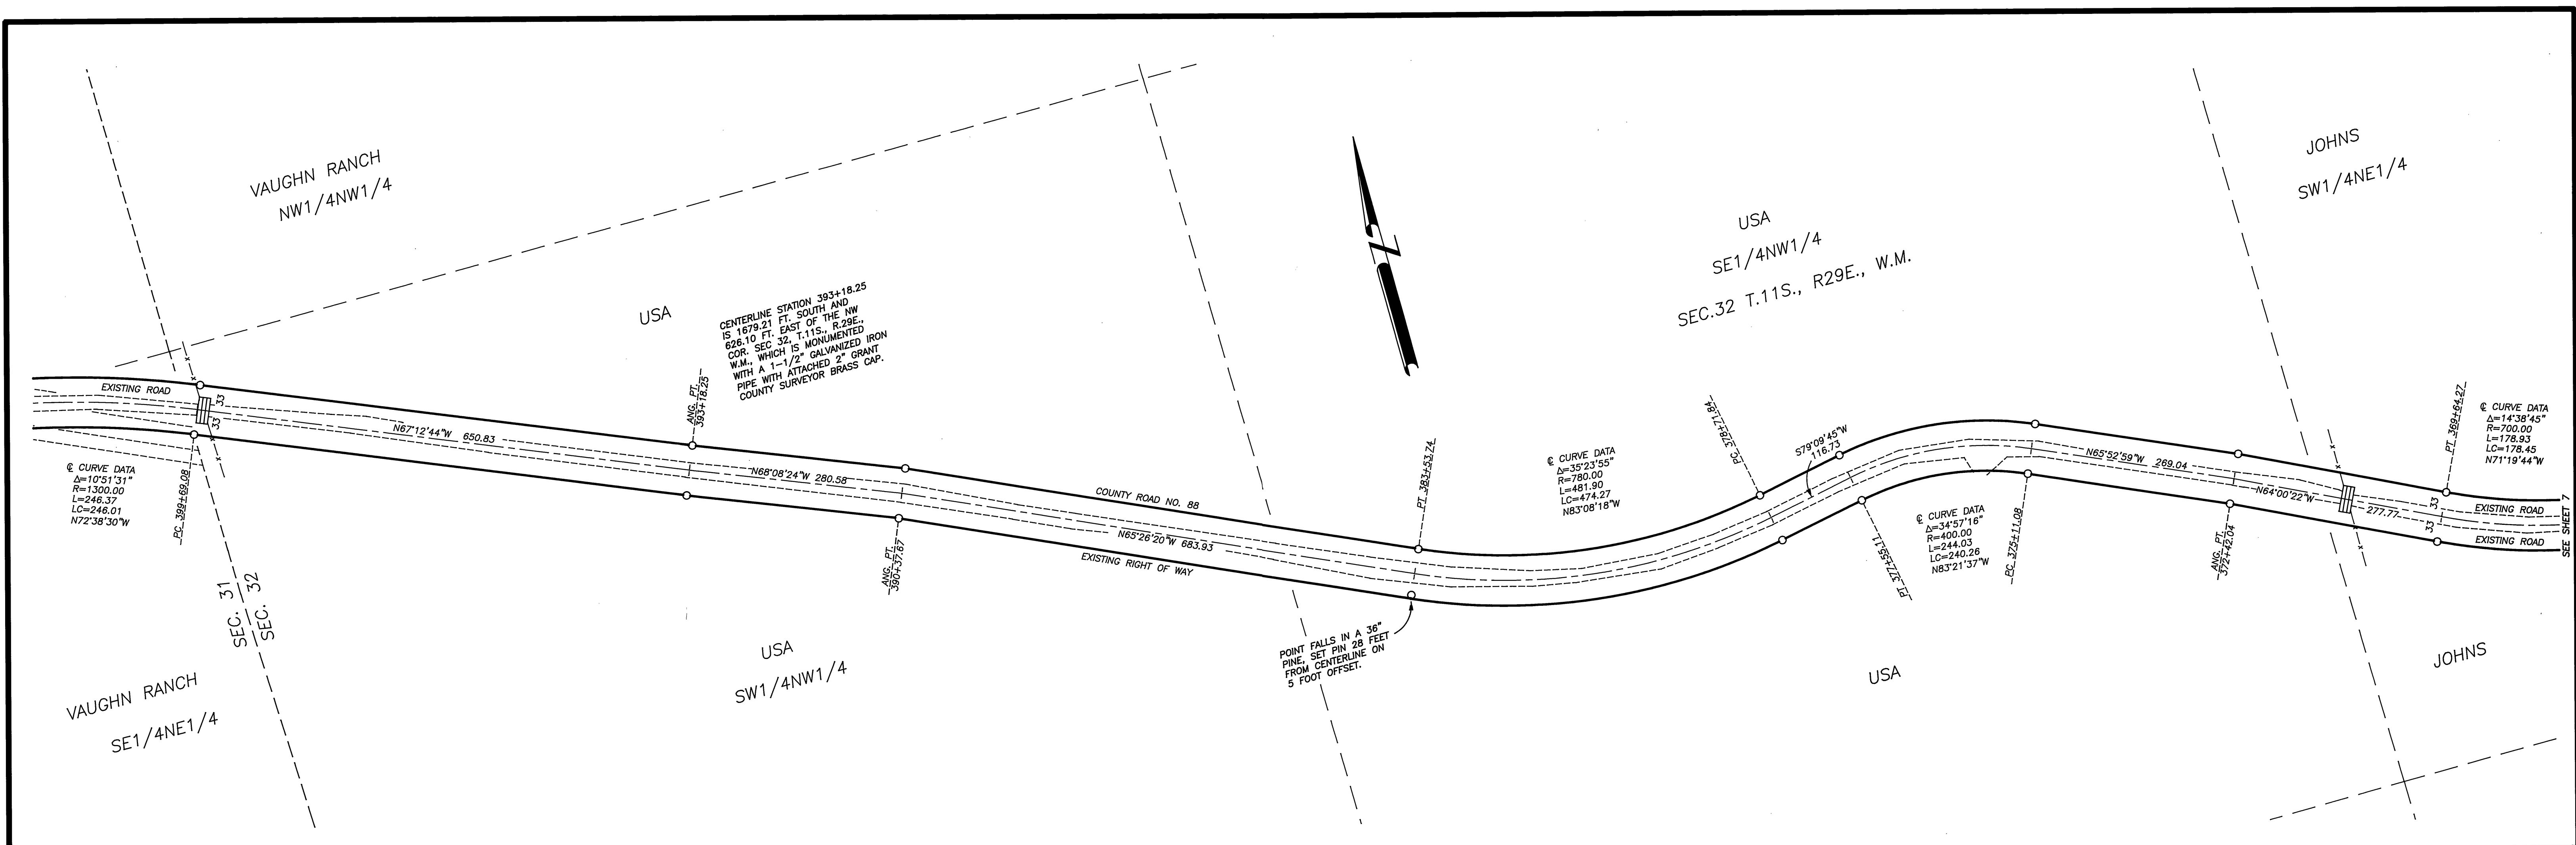

SHEET 8 OF 8

BAGETT, GRIFFITH & BLACKMAN
217 N. Canyon Blvd. John Day, Oregon

REGISTERED PROFESSIONAL LAND SURVEYOR

ROBERT D. BAGETT
598
Renewal Date 12/31/03

MAP OF SURVEY
RIGHT OF WAY FOR COUNTY ROAD NO. 88
SITUATED IN SECTIONS 31 AND 32, T.11S., R.29E., W.M.
AND SECTIONS 31, 32, 33, 34, 35, AND 36, T.11S., R.29E., W.M.

GRANT COUNTY, OREGON

SURVEYED FOR	GRANT COUNTY ROAD DEPARTMENT	
SURVEYED BY	RDB, MCS, DEM & JLH	12/17/2001
Scale: 1"=100'	Drawn by: JLH	3/03/2003