


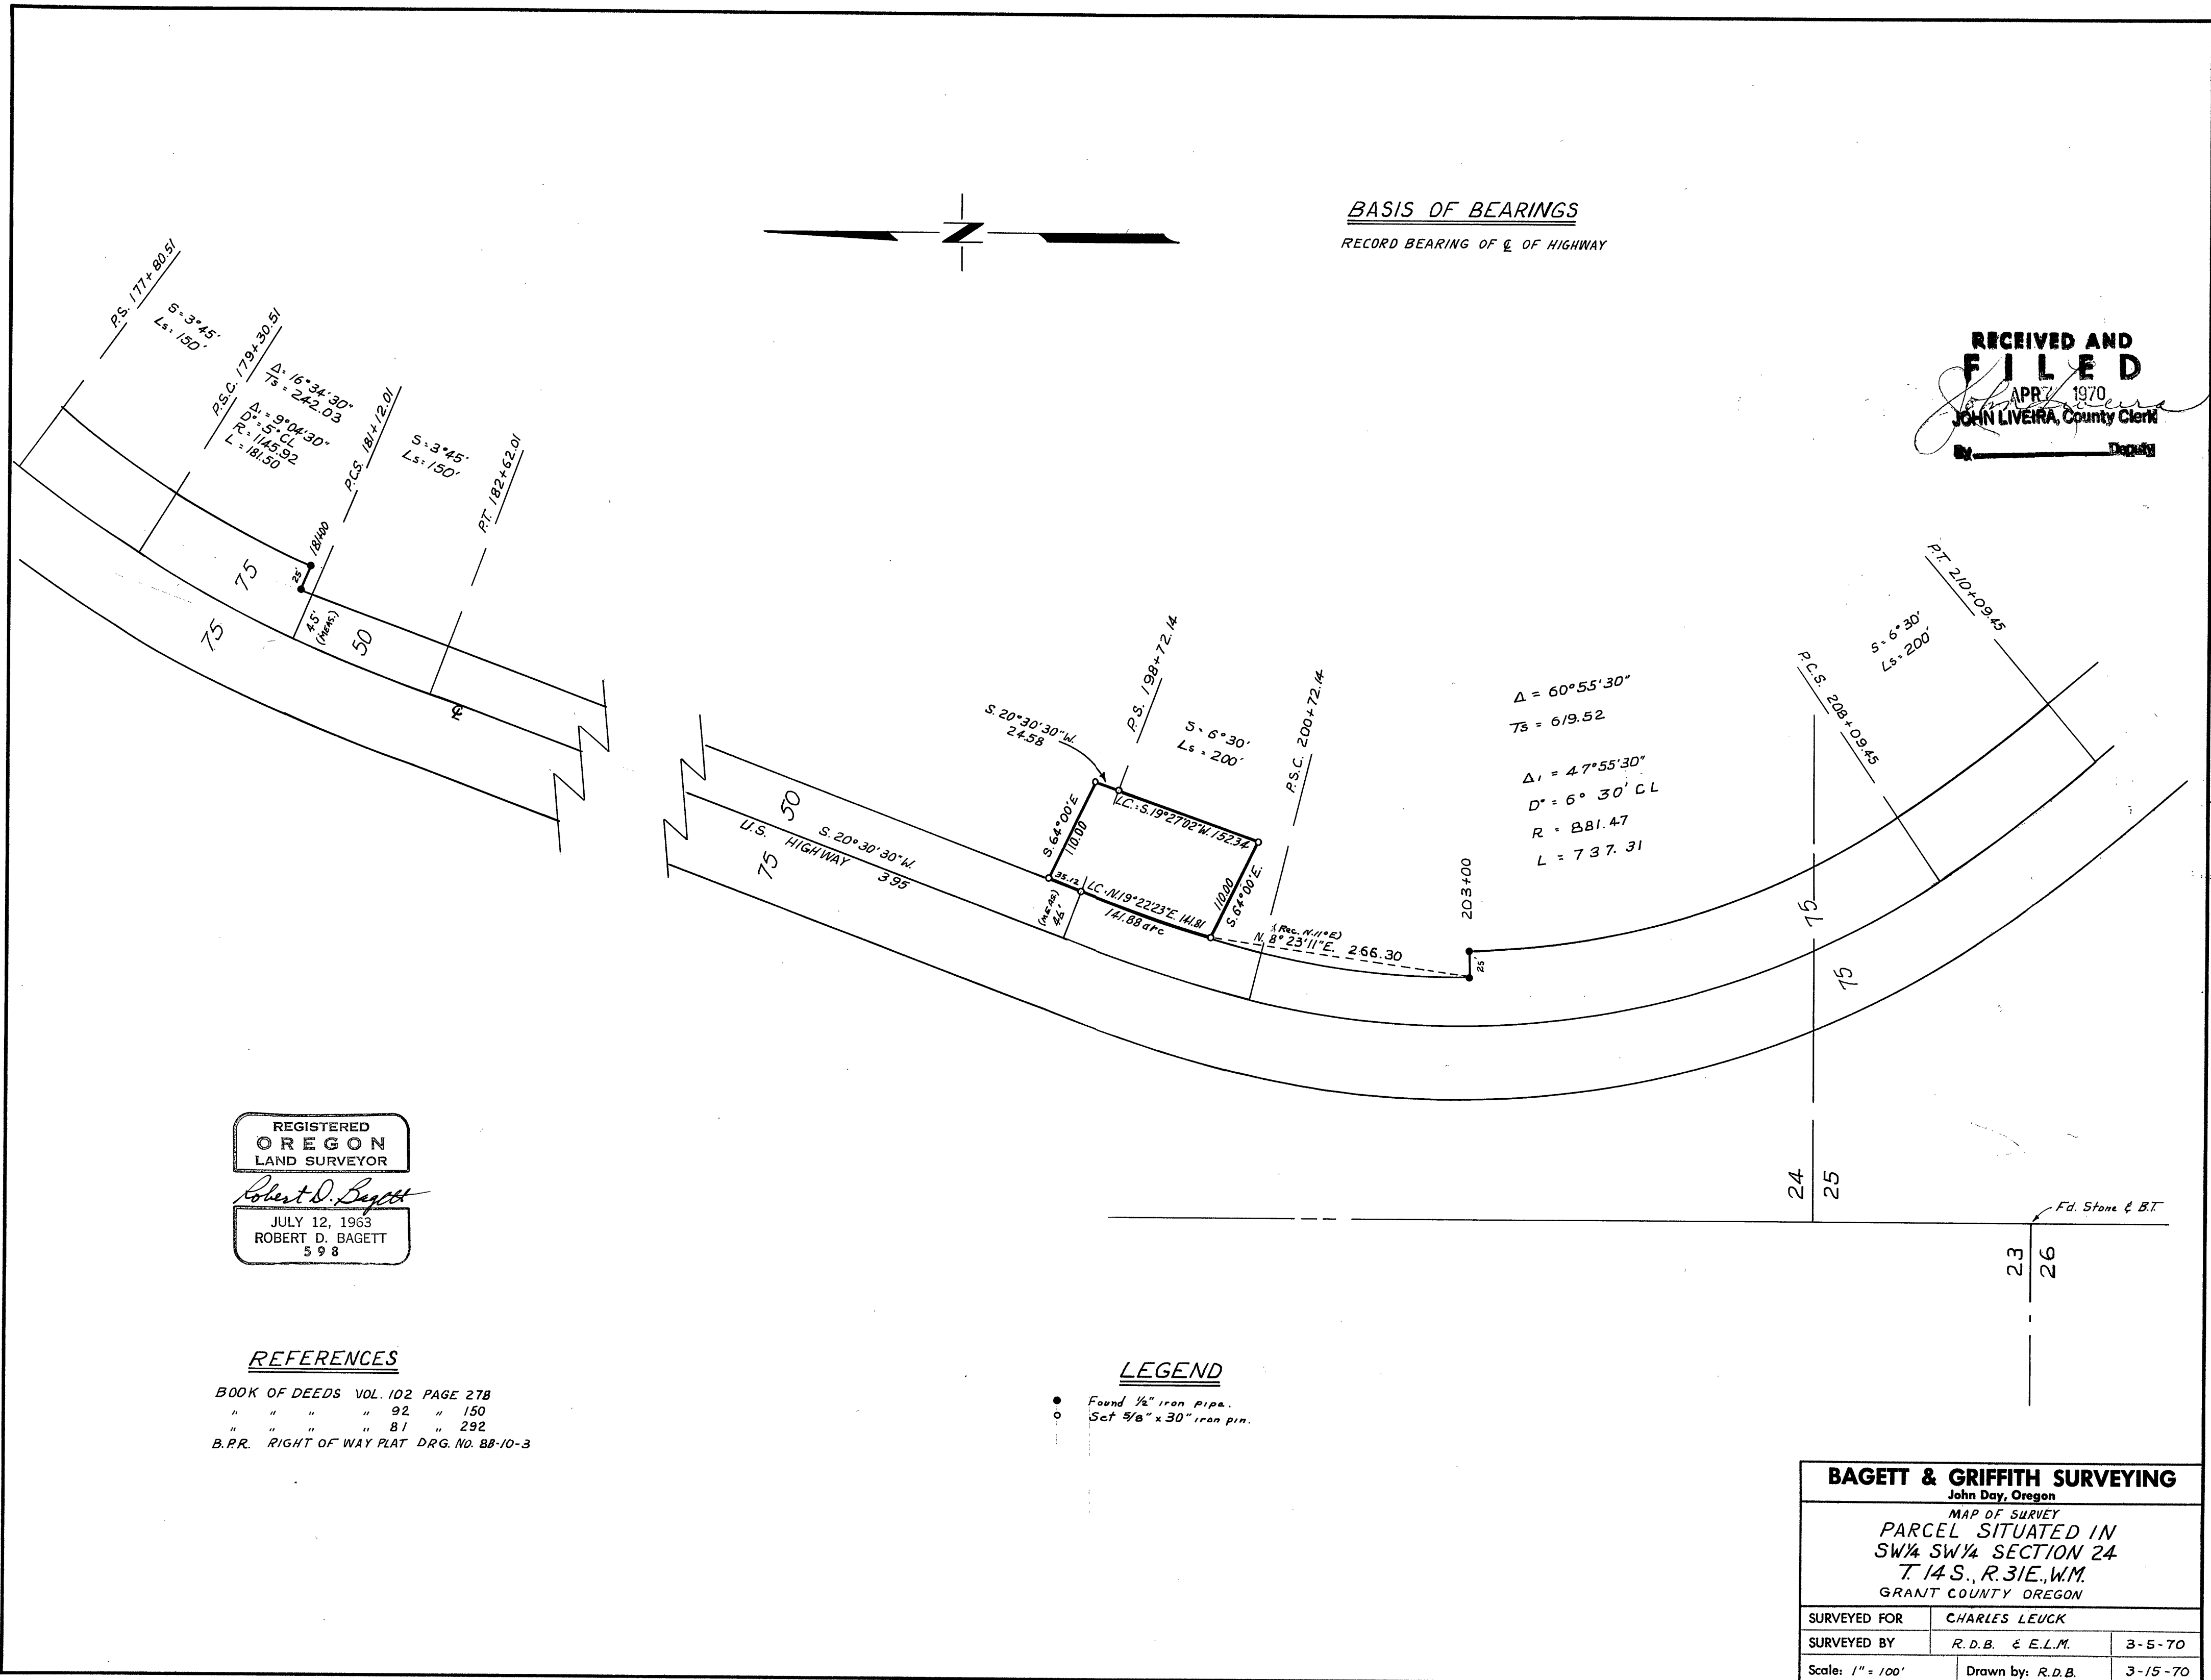

BASIS OF BEARINGS  
RECORD BEARING OF C OF HIGHWAY

RECEIVED AND  
**FILED**  
APR 7 1970  
JOHN LIVEIRA, County Clerk  
By \_\_\_\_\_ Deputy

REGISTERED  
**OREGON**  
LAND SURVEYOR  
*Robert D. Bagett*  
JULY 12, 1963  
ROBERT D. BAGETT  
598

REFERENCES  
BOOK OF DEEDS VOL. 102 PAGE 278  
" " " " 92 " 150  
" " " " 81 " 292  
B.P.R. RIGHT OF WAY PLAT DRG. NO. 88-10-3

LEGEND  
● Found 1/2" iron pipe.  
○ Set 5/8" x 30" iron pin.

**BAGETT & GRIFFITH SURVEYING**  
John Day, Oregon  
MAP OF SURVEY  
PARCEL SITUATED IN  
SW 1/4 SW 1/4 SECTION 24  
T. 14 S., R. 31 E., W. 1 M.  
GRANT COUNTY OREGON

|                  |                     |         |
|------------------|---------------------|---------|
| SURVEYED FOR     | CHARLES LEUCK       |         |
| SURVEYED BY      | R. D. B. & E. L. M. | 3-5-70  |
| Scale: 1" = 100' | Drawn by: R. D. B.  | 3-15-70 |