

T14S R33E

**BASIS OF BEARINGS**  
 (N89°48'W 2643.96)  
 1(S88°58'44"E 2680.30)  
 S88°58'44"E 2680.30



Scale 1"=500'

**BASIS OF BEARINGS**

Survey No. 1672


**LEGEND**

- Found 2 1/2" aluminum pipe with attached 3 1/2" aluminum cap, see Survey No. 1672 unless otherwise shown.
- ⦿ Found 5/8" iron pin with attached 2" alum. cap, see Survey No. 1672.
- ⊕ Set 5/8"x30" iron pin with attached 2" alum. cap marked CORNERSTONE SURVEYING, INC. and the appropriate corner designation.
- Set 5/8"x30" iron pin with attached red plastic cap marked CORNERSTONE SURVEYING, INC.
- ( ) GLO record bearing and distance.
- 1( ) Survey No. 1672 record bearing and distance.
- 2( ) Elton Saunders record bearing and distance.

**NARRATIVE**

This survey was performed at the request of Don Schultz. The purpose of this survey was to establish Mr. Schultz's property corners.

After searching the available records pertaining to this survey, I found Survey No. 1672, which was a dependent resurvey of Sections 7 and 8. The controlling corners of Section 8 were either found or established on Survey No. 1672, with the exception of the SE section corner. The SE section corner was re-monumented by Carl Stout on behalf of the U.S. Forest Service from original corner evidence. I accepted the corners monuments which I found during this survey and further subdivided Section 8 to establish the remaining corners of Mr. Schultz's property. Two monuments were set at the intersection of the subdivisional line and at the center of an existing road which is the southerly boundary of Parcel 1, Land Partition Plat No. 2002-07.

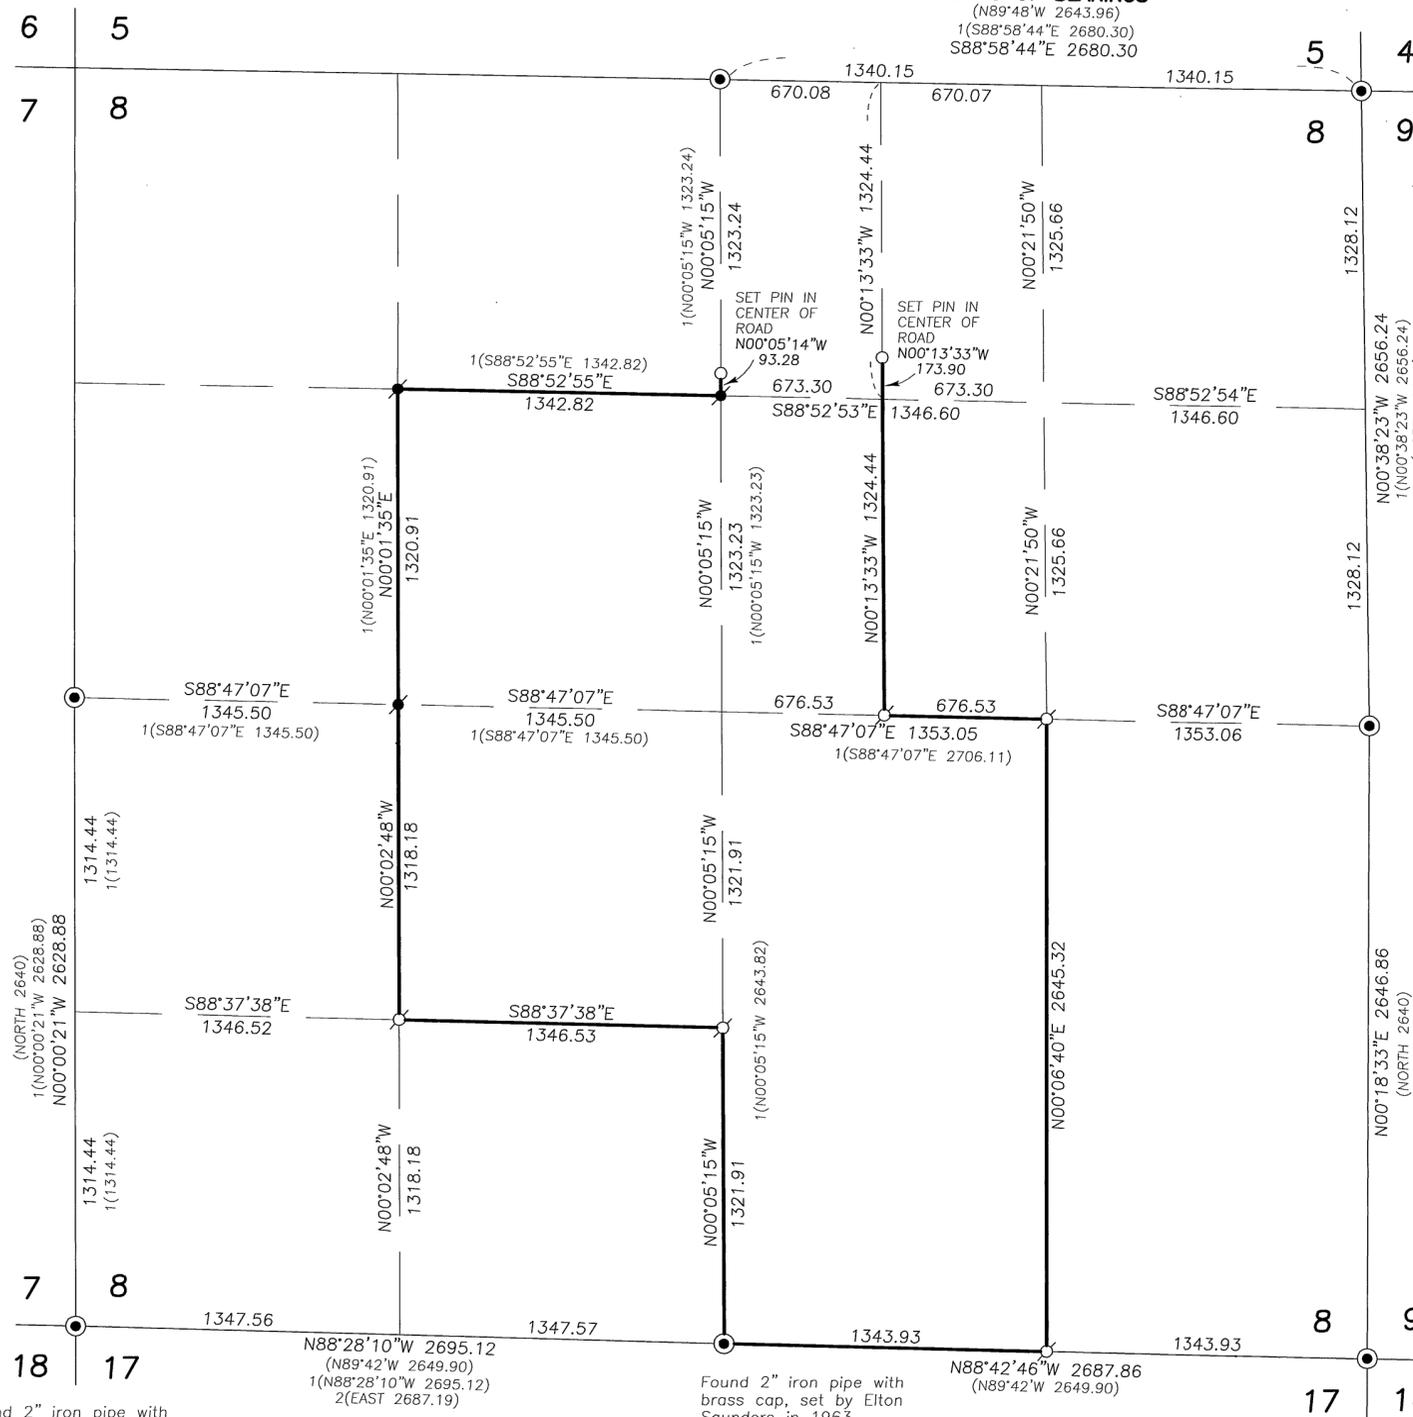

Found 2" iron pipe with brass cap, set by Elton Saunders in 1963.

Found 2" iron pipe with brass cap, set by Elton Saunders in 1963.

Found 3" alum. pipe with a 3 1/2" alum. cap, see corner restoration records.

RECEIVED AND FILED

NOV 10 2005  
 OFFICE OF COUNTY SURVEYOR  
 Attest: *[Signature]*

REGISTERED PROFESSIONAL LAND SURVEYOR  
*[Signature]*  
 OREGON  
 SEPT 19, 1995  
 JACK L. WATSON  
 2734  
 Renewal Date 6/30/2006

**CORNERSTONE SURVEYING, Inc.**  
 233 S. Canyon Blvd., John Day, Oregon 97845  
 (541) 575-1813

MAP OF SURVEY SUBDIVISION OF SECTION 8 T14S, R33E, W.M. GRANT COUNTY, OREGON	
SURVEYED FOR: <b>Don Schultz</b>	
SURVEYED BY : Jack Watson	Date: Oct. 21, 2005
DRAWN BY : Jack Watson	

MAP OF SURVEY NO. 1743