


T9S
R26E R27E
1/4 COR.

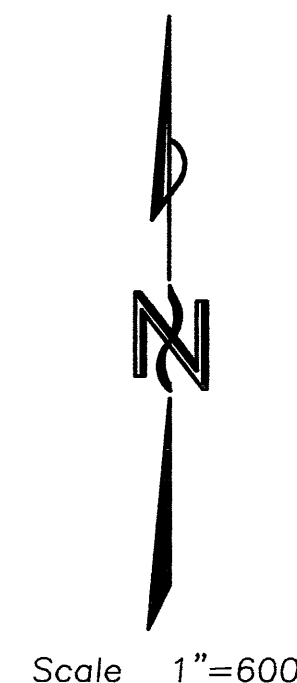

LEGEND

- Found 1/2" iron pipe with attached Grant County Surveyor brass cap. See corner restoration records.
- Set 5/8"x30" iron pin with attached red plastic cap marked CORNERSTONE SURVEYING, INC.
- ⊗ Set 5/8"x30" iron pin with attached 2" alum. cap marked CORNERSTONE SURVEYING, INC., and the appropriate corner designation.
- ⊙ Set 2 1/2" aluminum pipe with attached 3" alum. cap, see corner restoration records for details.
- X—X Fence Line
- () Record bearing and distance.

NARRATIVE

This survey was performed at the request of Bill Allen. The purpose of this survey was to establish the south line of the N1/2SW1/4 of Section 12.

This survey was performed using static GPS receivers and Electronic Total Station. The bearings for this survey are based on the GPS survey. The GPS survey was made in NAD 83 state plane coordinates, Oregon north zone. The state plane bearings were rotated clockwise 00°41'15" to true north. All bearings are relative to this local north meridian.

A search was made of the available records pertaining to this survey. I accepted the found corner monuments established by the Grant County Surveyor as shown. I found original evidence of the corner positions at the E1/4 corner of Section 1 and at the E1/4 corner of Section 13. No evidence was found of the corners at the 1/4 corners or at the NE corner or the SE corner or the SW corner of Section 12. I also searched for the corner at the S1/4 of Section 11, no evidence was found. I positioned the SW corner of Section 12 at the double proportion position. The remaining corner positions were determined by single proportion measurement. A monument was set at the intersection of the south line of the N1/2SW1/4 and a point 40 feet perpendicular to the existing center line stripe of the Kimberly-Monument Highway.

RECEIVED AND
FILED

DEC. 7, 2006
OFFICE OF COUNTY SURVEYOR
JACK L. WATSON
2734

REGISTERED
PROFESSIONAL
LAND SURVEYOR

OREGON
SEPT 19, 1995
JACK L. WATSON
2734

Renewal Date 6/30/2008



CORNERSTONE SURVEYING, Inc.
233 S. Canyon Blvd., John Day, Oregon 97845
(541) 575-1813

MAP OF SURVEY SUBDIVISION OF SECTION 12 T9S, R26E, W.M.	
GRANT COUNTY, OREGON	
SURVEYED FOR: Bill Allen	
SURVEYED BY: Jack Watson	Date: 11/10/2006
DRAWN BY: Jack Watson	

MAP OF SURVEY NO. 1783