

EASTRIDGE ADDITION


TO THE TOWN OF CANYON CITY, GRANT COUNTY, OREGON

SCALE 1" = 100'

BASIS OF BEARINGS
SOLAR OBSERVATION
AT N1/4 COR. SECTION 26

REGISTERED
PROFESSIONAL
LAND SURVEYOR

Robert D. Baggett
OREGON
JULY 12, 1963
ROBERT D. BAGGETT
598
RENEWAL DATE 12/31/07

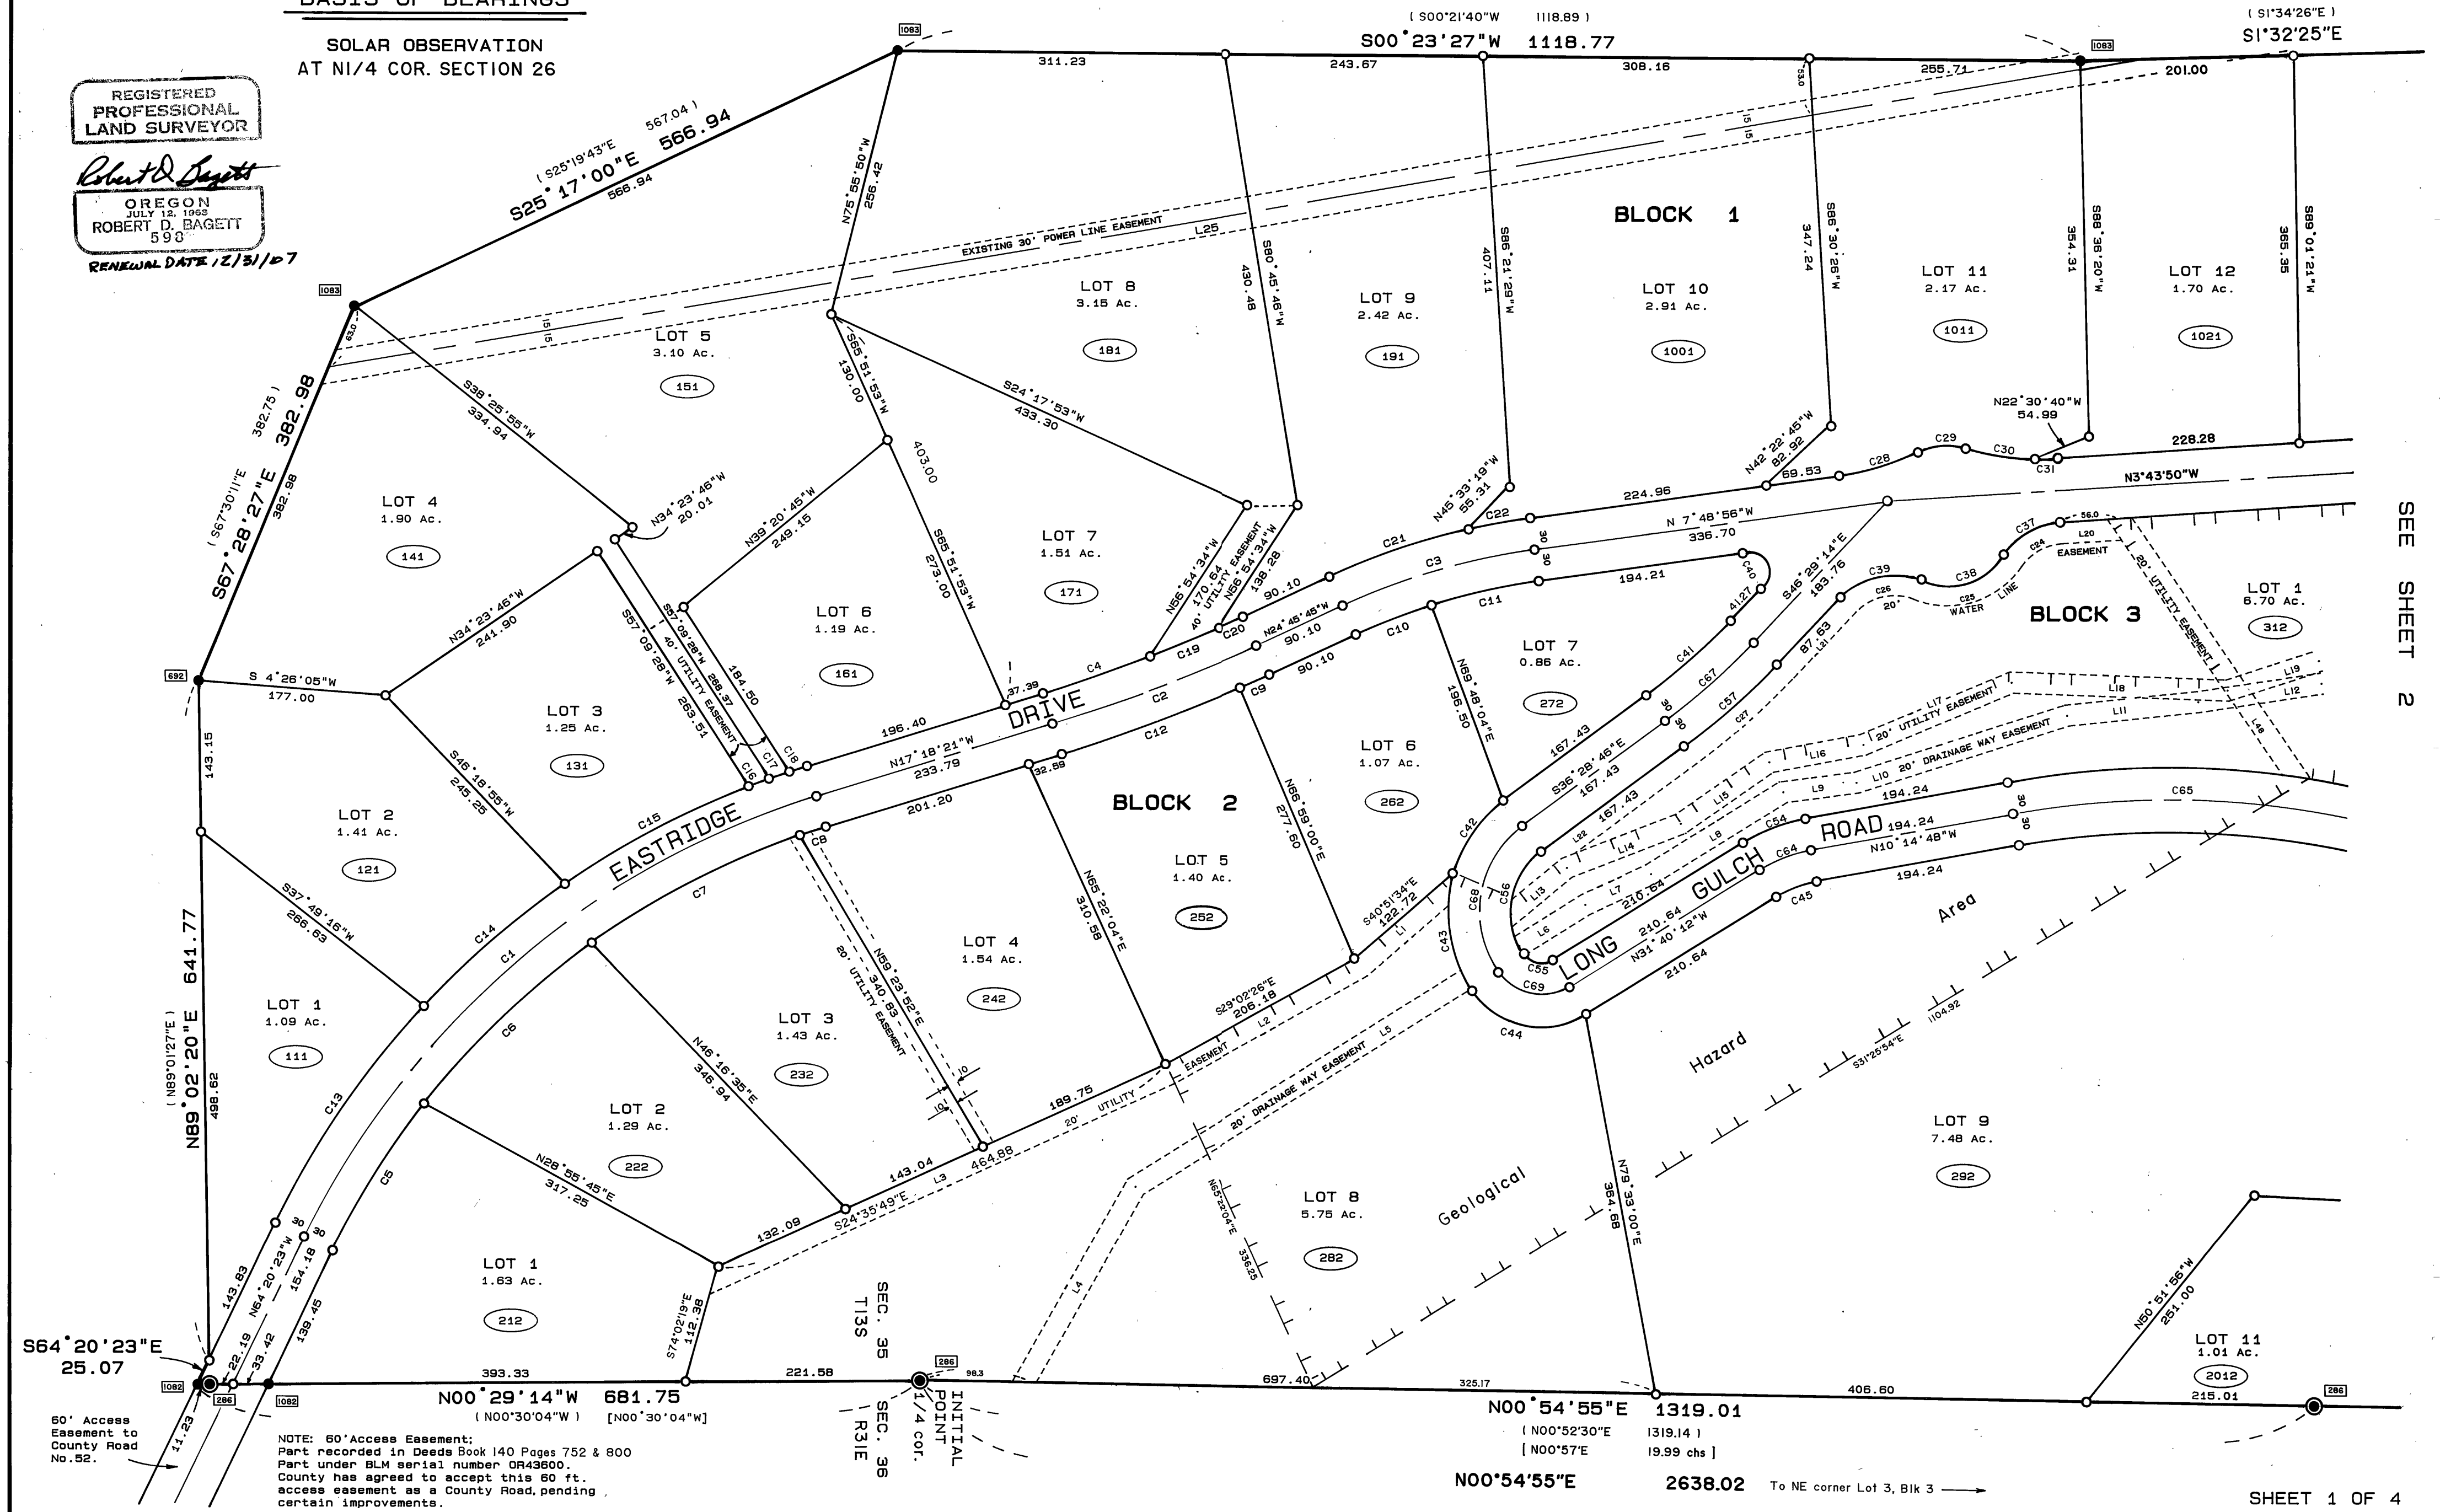

SEE SHEET 2

RECORD MAP OF SURVEY NO. 1788