

### LEGEND

- Found 2½" iron pipe with attached BLM brass cap, see Survey No. 613, unless otherwise shown.
- Found 5/8" iron pin with attached 2" aluminum cap, see Survey No. 1650.
- ⊙ Set 5/8"x30" iron pin with attached 2" aluminum cap marked CORNERSTONE SURVEYING, INC. and the appropriate corner markings.
- x—x Fence Line
- ( ) GLO record bearing and distance.
- 1( ) Survey No. 613 record bearing and distance.
- 2( ) Survey No. 1650 record bearing and distance.

### NARRATIVE

This survey was performed at the request of John Rutkai. The purpose of this survey was to locate the existing corners and to establish the remaining corners of the SE1/4 of Section 28 and the SW1/4SW1/4 of Section 27.


This survey was performed using static GPS receivers and Electronic Total Station. These bearings are based on the GPS survey. The GPS survey was made in NAD 83 state plane coordinates, Oregon north zone. The state plane bearings were rotated clockwise 01°03'49" to true north near the NW corner of the SE1/4 of Section 28, T14S,R31E ,W.M.. All bearings are relative to this local north meridian.

A search was made of the available records pertaining to this survey. Field measurements were made to locate the existing controlling corners of Sections 27 and 28 and to establish the corners shown as set on this survey map.

I accepted the found corners shown hereon. I established the C1/4 corner of Section 28 at the intersection of lines between the opposite ¼ corners. See the Corner Restoration sheets filed separately for details of this corner. I established the W1/16 corner of Section 27 and 34 on line and at the mid point between the found monuments at the SW corner and the S1/4 corner of Section 27. Section 27 was subdivided in the usual manner to establish the SW1/16 corner.

RECEIVED AND  
FILED

Aug 13, 2007  
OFFICE OF COUNTY SURVEYOR  
JLW

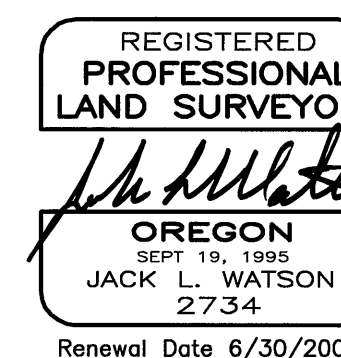

**CORNERSTONE SURVEYING, Inc.**  
233 S. Canyon Blvd., John Day, Oregon 97845  
(541) 575-1813

MAP OF SURVEY  
SITUATED IN THE SW1/4 OF SECTION 27 AND  
IN THE SE1/4 OF SECTION 28, T14S, R31E, W.M.

GRANT COUNTY, OREGON

SURVEYED FOR: **John Rutkai**

SURVEYED BY : Jack Watson Date: 8/10/2007

DRAWN BY : Jack Watson

MAP OF SURVEY NO. 1817