



BASIS OF BEARINGS
Solar Observation


LEGEND

- Fd. mon. of record.
- Set 5/8" x 30" iron pin

REGISTERED
OREGON
LAND SURVEYOR

Robert D. Baggett

JULY 12, 1963
ROBERT D. BAGETT.
598

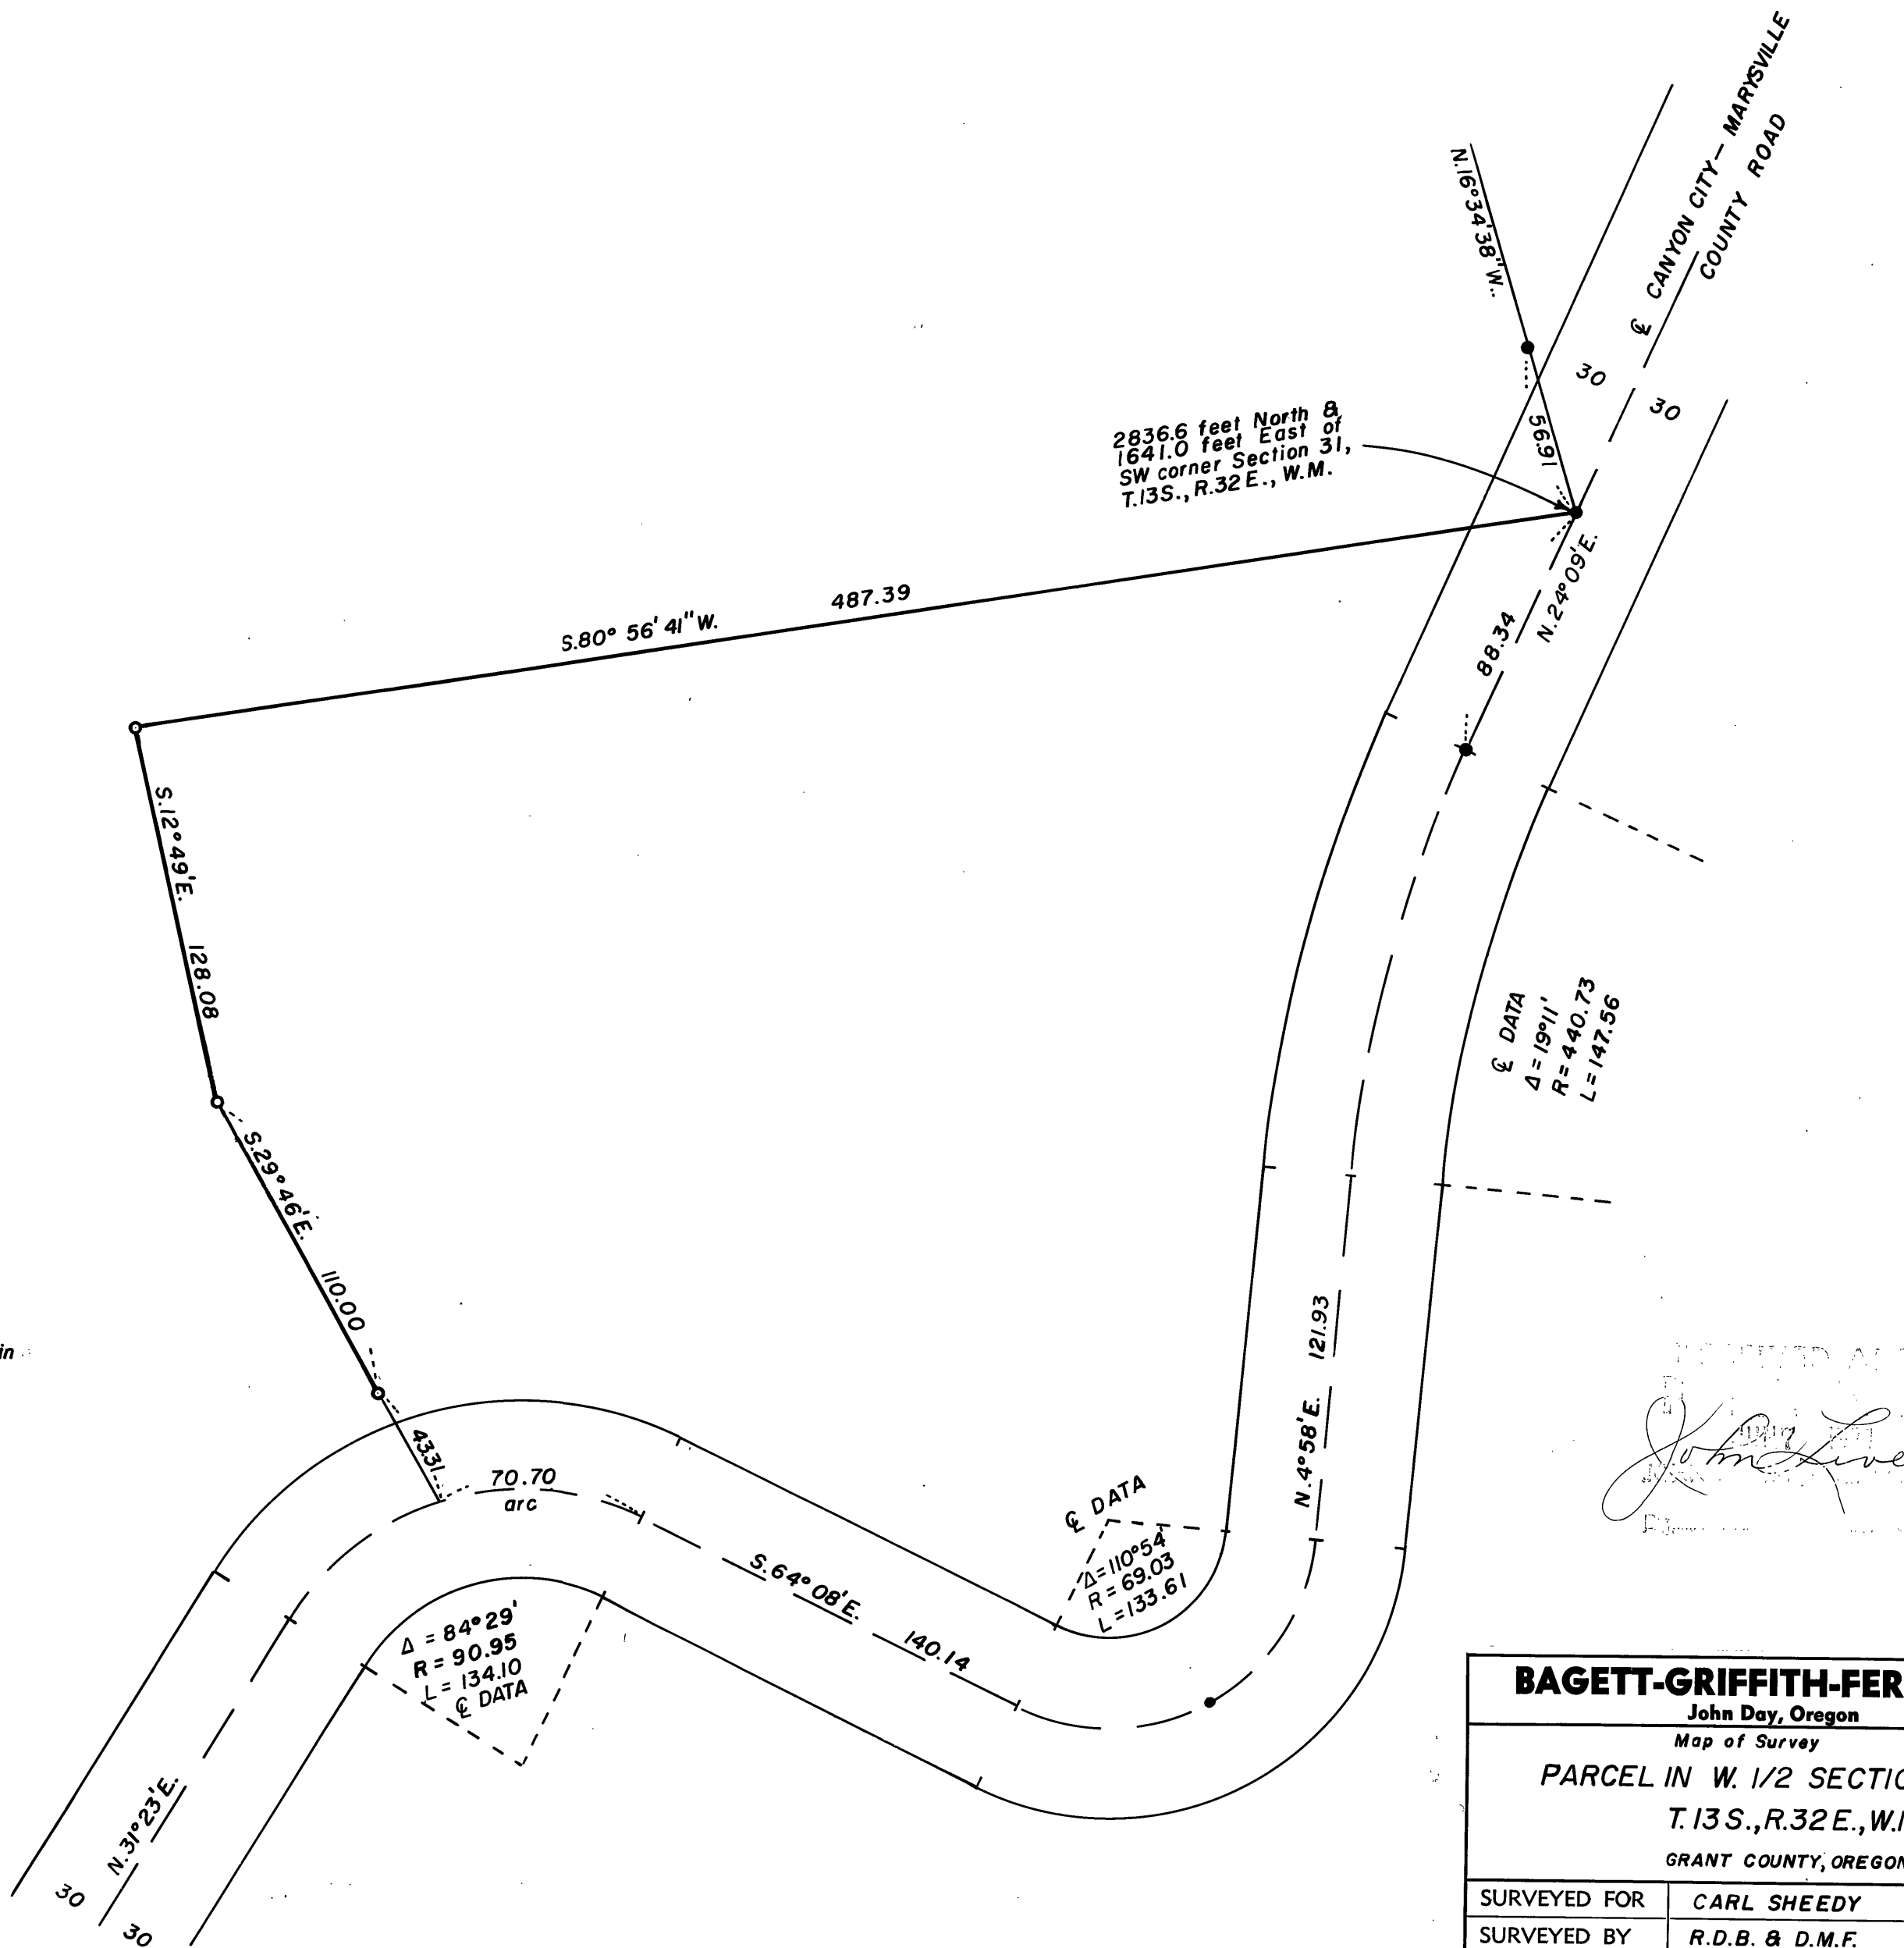

John Day, Oregon

BAGETT-GRIFFITH-FER	
John Day, Oregon	
Map of Survey	
PARCEL IN W. 1/2 SECTION	
T.13S., R.32E., W.M.	
GRANT COUNTY, OREGON	
SURVEYED FOR	CARL SHEEDY
SURVEYED BY	R.D.B. & D.M.F.
Scale: 1" = 50'	Drawn by: R.D.B.

Map of Survey No.