
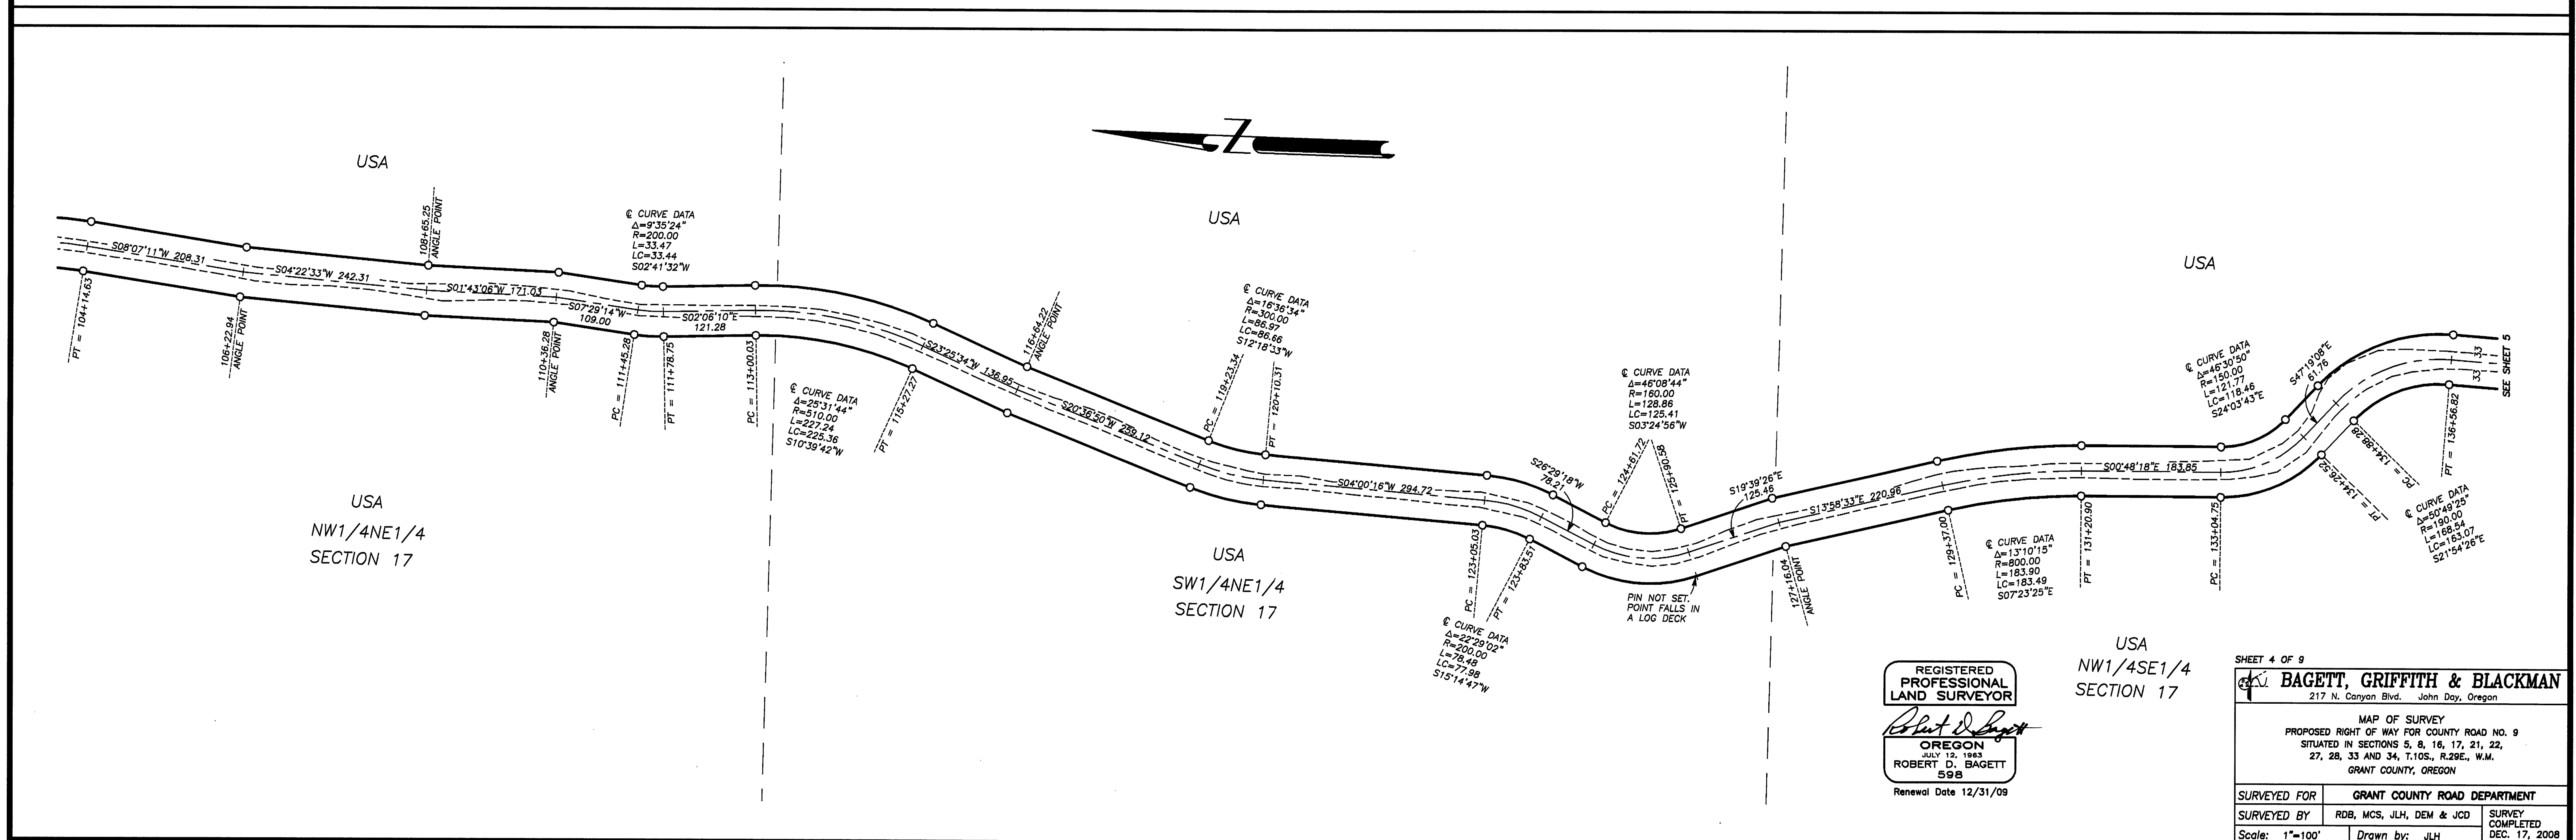


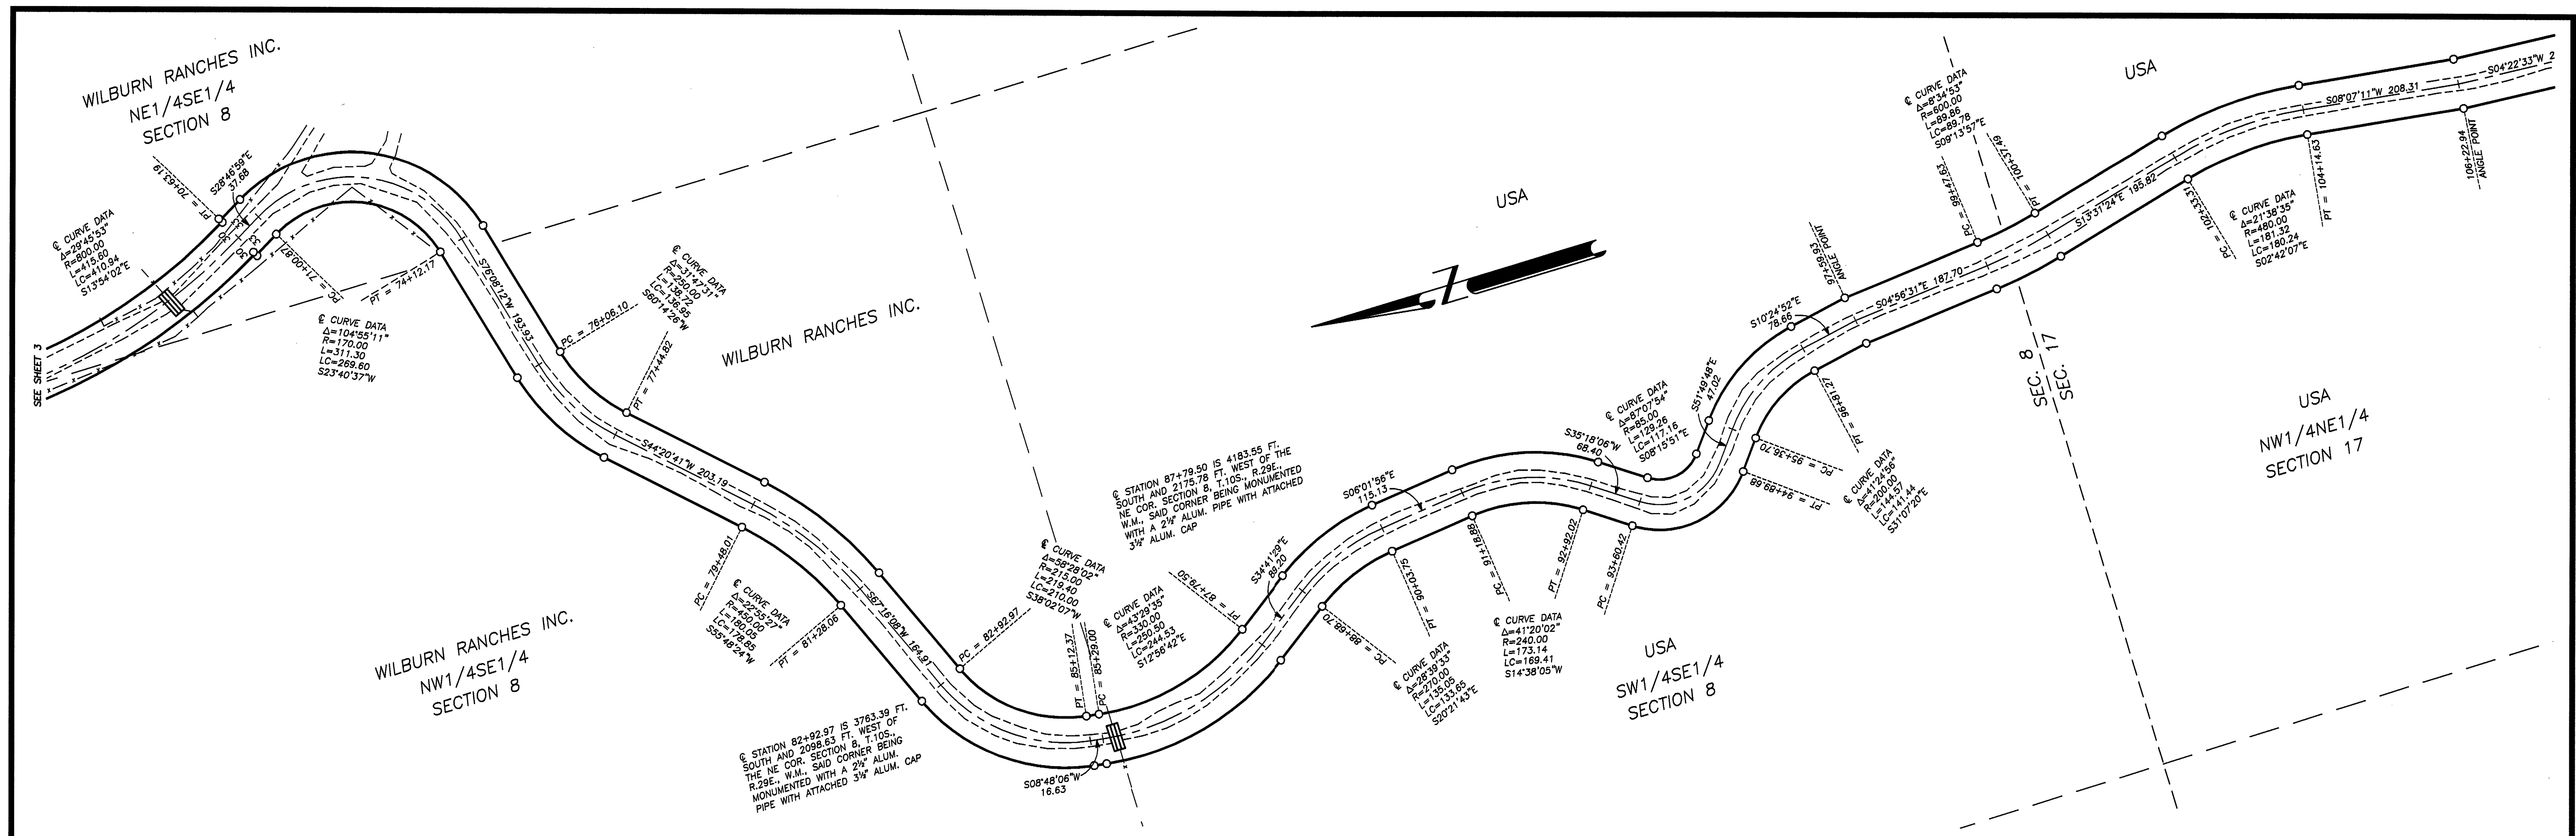

REGISTERED
PROFESSIONAL
LAND SURVEYOR

OREGON
ROBERT D. BAGETT
598
Renewal Date 12/31/09

USA
NW1/4SE1/4
SECTION 17

SHEET 4 OF 9		
BAGETT, GRIFFITH & BLACKMAN 217 N. Canyon Blvd. John Day, Oregon		
MAP OF SURVEY PROPOSED RIGHT OF WAY FOR COUNTY ROAD NO. 9 SITUATED IN SECTIONS 5, 8, 16, 17, 21, 22, 27, 28, 33 AND 34, T.10S., R.29E., W.M. GRANT COUNTY, OREGON		
SURVEYED FOR	GRANT COUNTY ROAD DEPARTMENT	
SURVEYED BY	RDB, MCS, JLH, DEM & JCD	SURVEY COMPLETED DEC. 17, 2008
Scale: 1"=100'	Drawn by: JLH	