


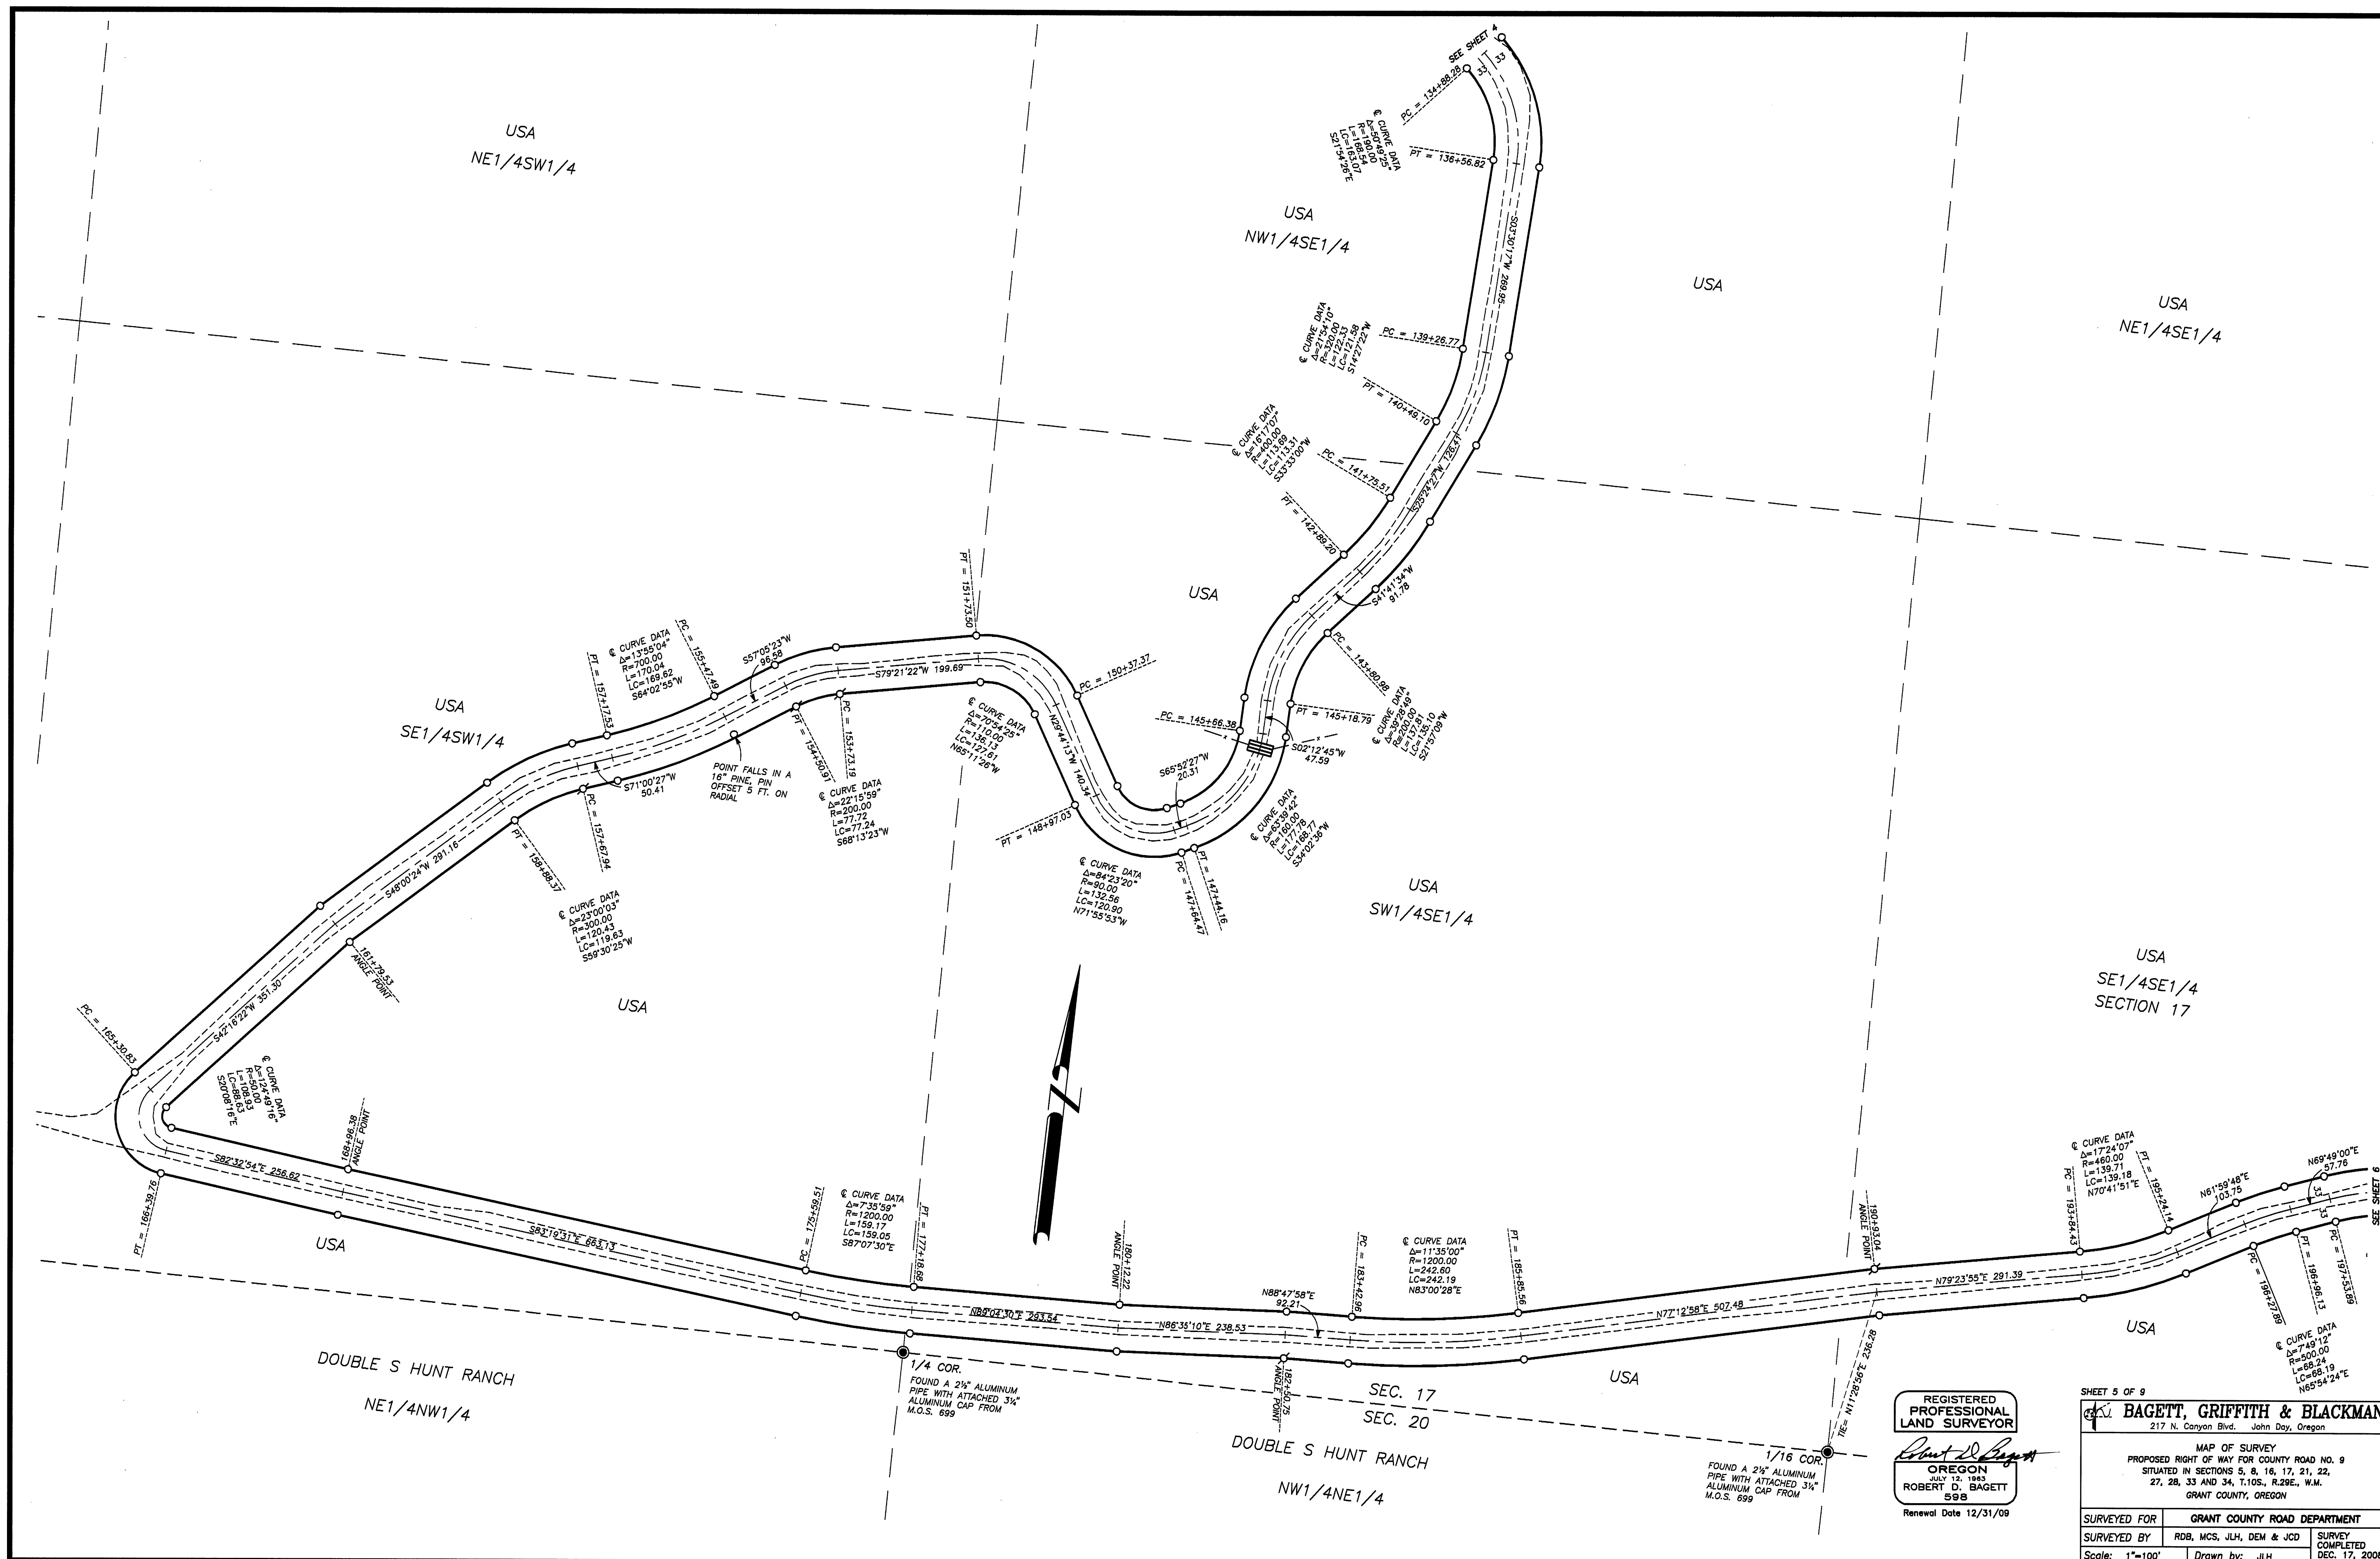

REGISTERED
PROFESSIONAL
LAND SURVEYOR
Robert D. Bagett
OREGON
JULY 12, 1983
ROBERT D. BAGETT
598
Renewal Date 12/31/09

SHEET 5 OF 9		
BAGETT, GRIFFITH & BLACKMAN		
217 N. Canyon Blvd. John Day, Oregon		
MAP OF SURVEY		
PROPOSED RIGHT OF WAY FOR COUNTY ROAD NO. 9		
SITUATED IN SECTIONS 5, 8, 16, 17, 21, 22,		
27, 28, 33 AND 34, T.10S., R.29E., W.M.		
GRANT COUNTY, OREGON		
SURVEYED FOR	GRANT COUNTY ROAD DEPARTMENT	
SURVEYED BY	RDB, MCS, JLH, DEM & JCD	SURVEY COMPLETED
Scale: 1"=100'	Drawn by: JLH	DEC. 17, 2008