
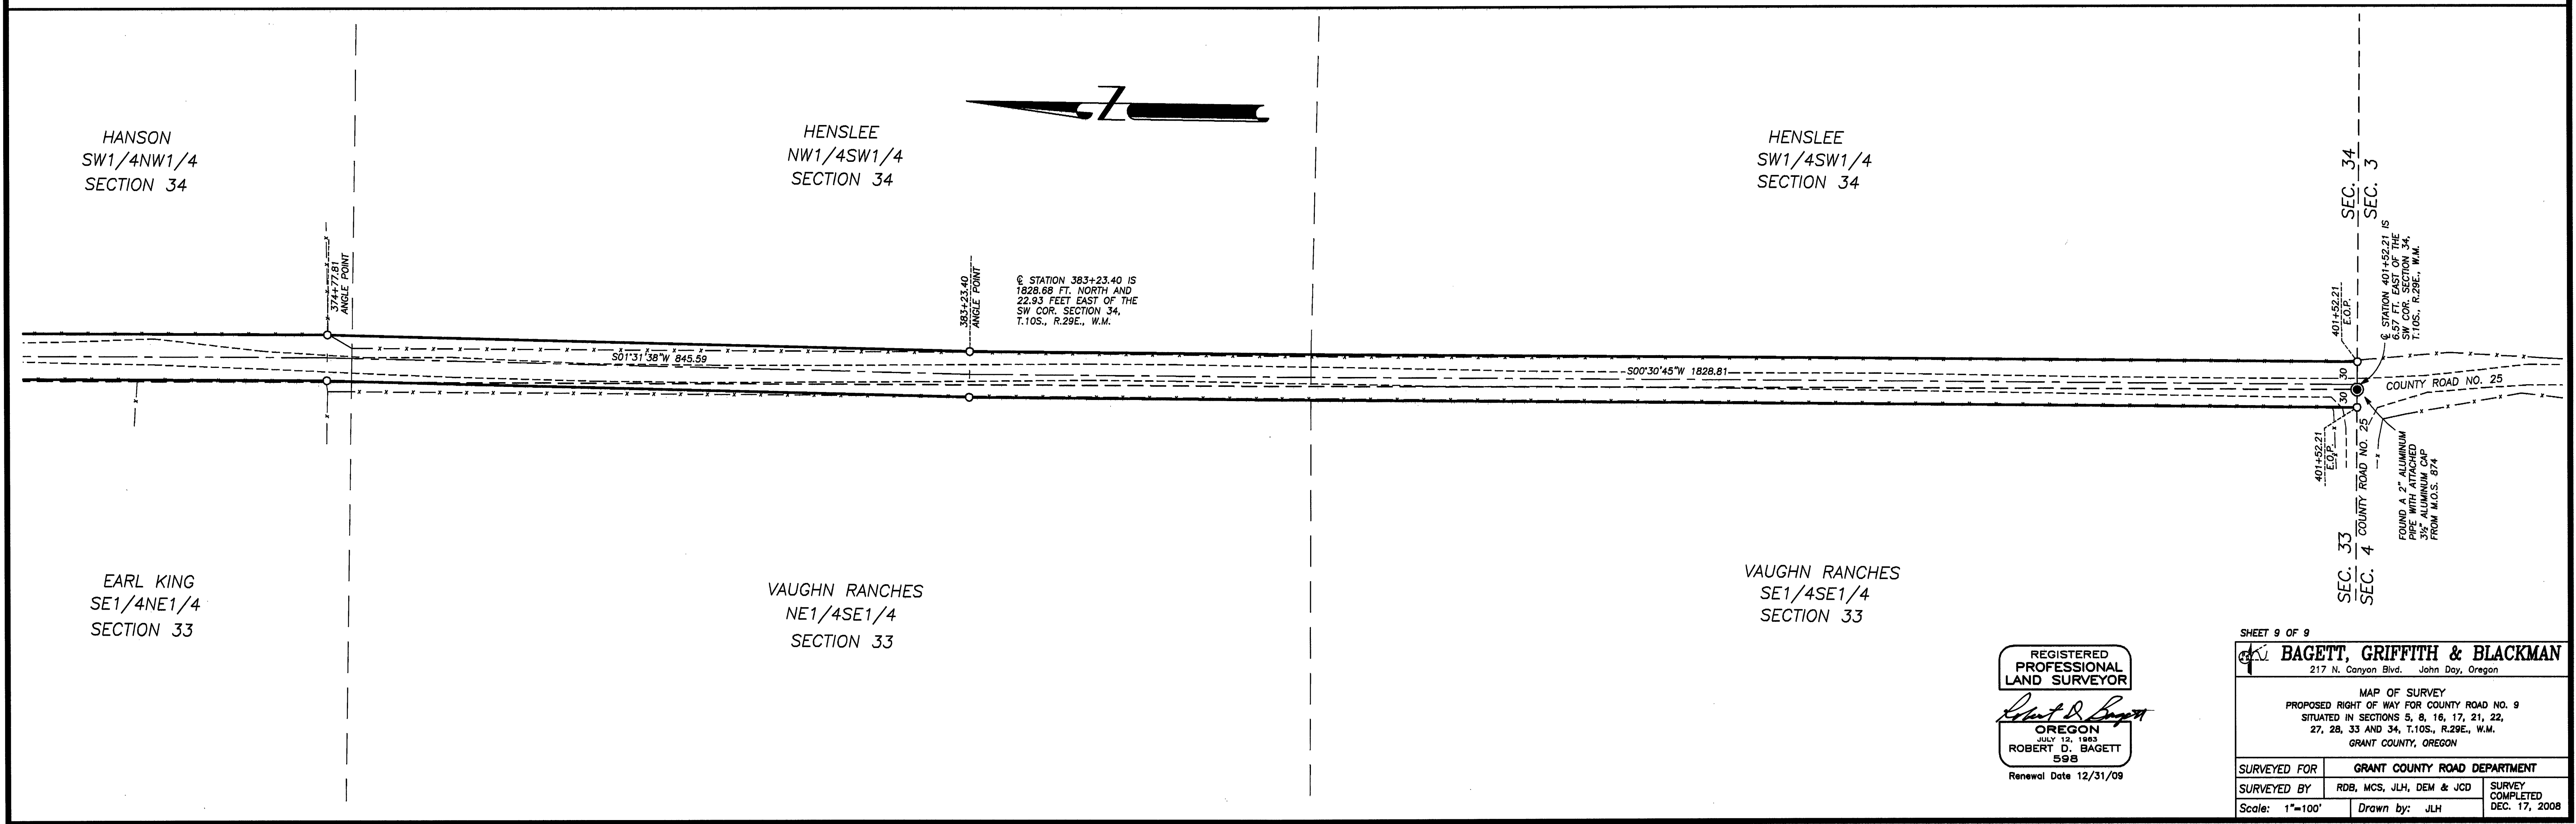


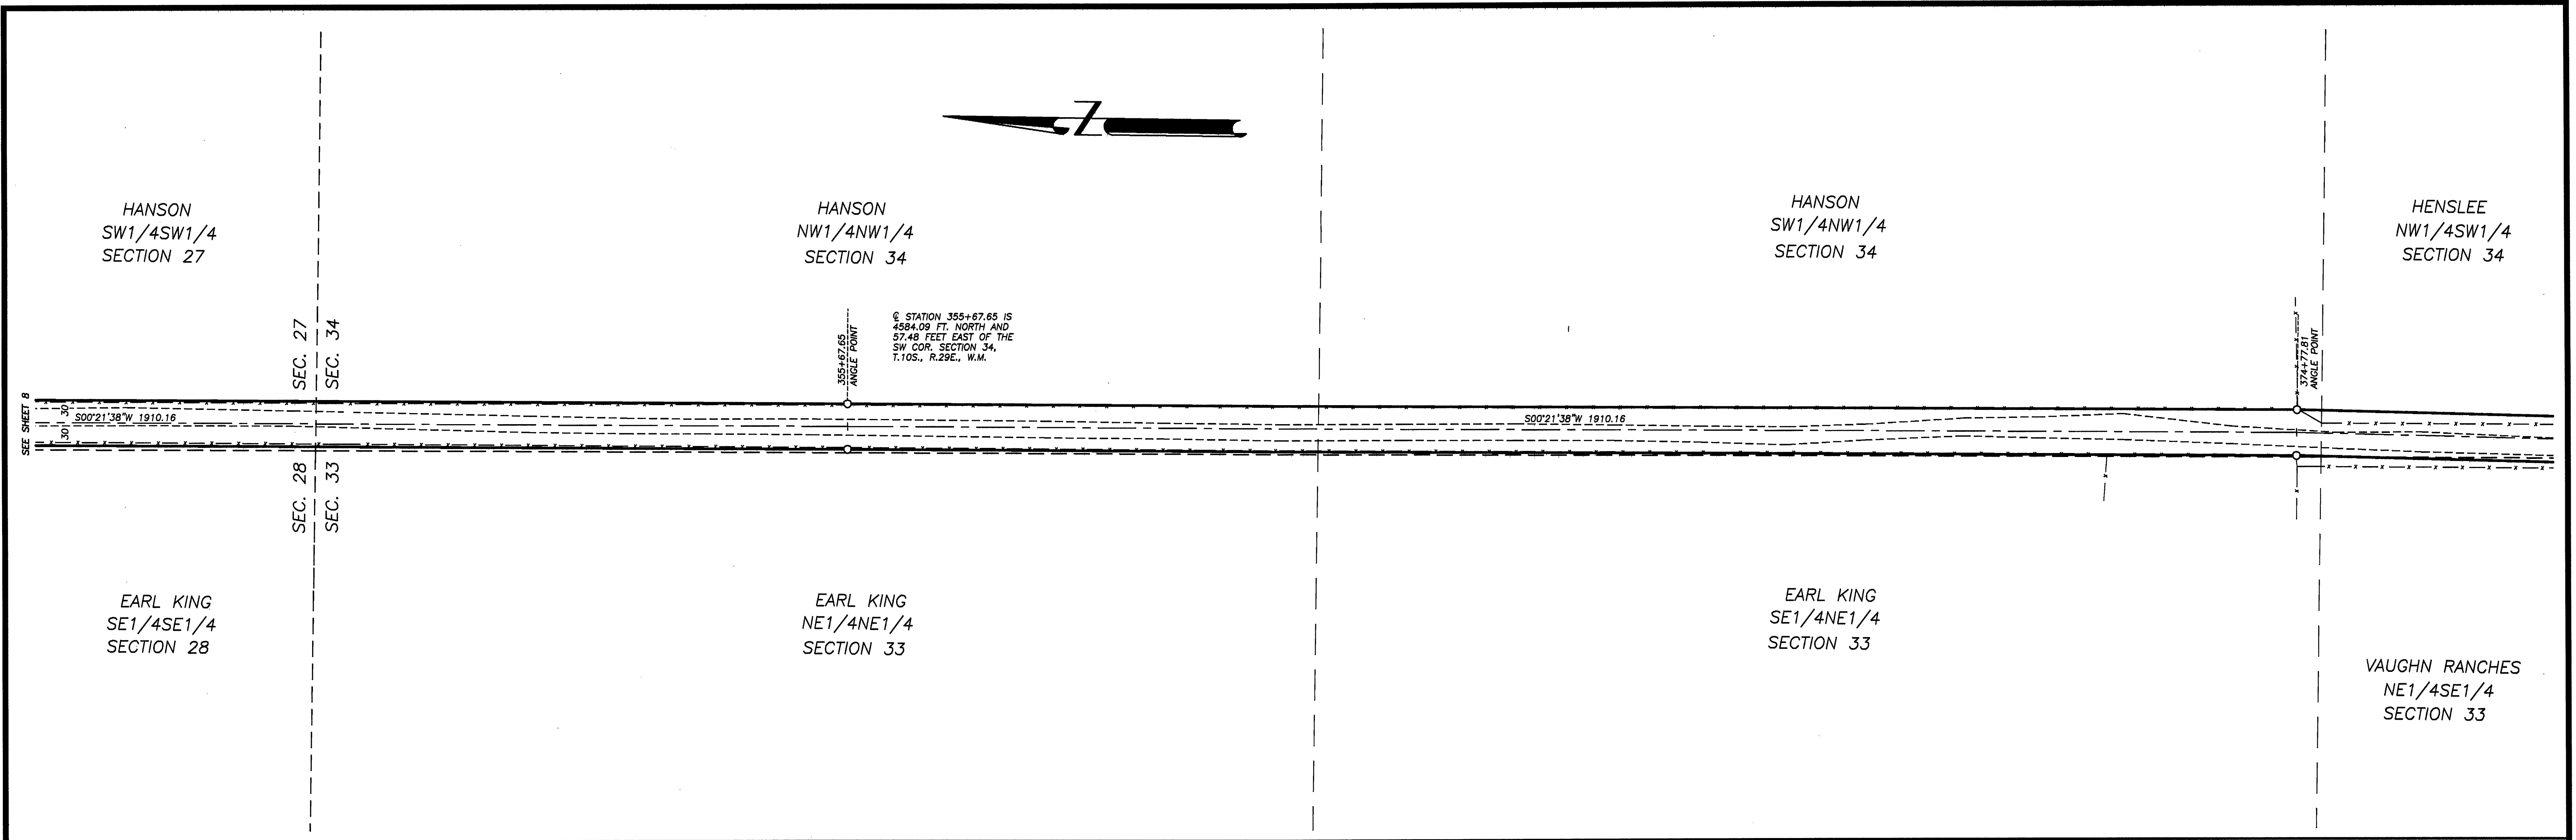

REGISTERED
PROFESSIONAL
LAND SURVEYOR

Robert D. Bagett

OREGON
JULY 12, 1983
ROBERT D. BAGETT
598
Renewal Date 12/31/09

SHEET 9 OF 9

BAGETT, GRIFFITH & BLACKMAN
217 N. Canyon Blvd., John Day, Oregon

MAP OF SURVEY
PROPOSED RIGHT OF WAY FOR COUNTY ROAD NO. 9
SITUATED IN SECTIONS 5, 8, 16, 17, 21, 22,
27, 28, 33 AND 34, T.10S., R.29E., W.M.
GRANT COUNTY, OREGON

SURVEYED FOR	GRANT COUNTY ROAD DEPARTMENT	
SURVEYED BY	RDB, MCS, JLH, DEM & JCD	SURVEY COMPLETED
Scale: 1"=100'	Drawn by: JLH	DEC. 17, 2008