

BASIS OF BEARINGS

SURVEY NO. 1035


LEGEND

- Found 5/8" iron pin with attached yellow plastic cap, see Survey No. 1035, unless otherwise shown.
- Set 5/8"x30" iron pin with attached red plastic cap marked CORNERSTONE SURVEYING, INC.
- x-x Fence Line
- Survey No. 1035 record bearing and distance.
- Survey No. 1479 record bearing and distance.
- Land Partition No. 98-25 record bearing and dist.
- Survey No. 593 record bearing and distance.
- Land Partition No. 97-25 record bearing and dist.
 - Found monument, see record map of survey number shown in box.

NARRATIVE

This survey was performed at the request of Laurie Hansen. The purpose of this survey map is to show the monuments established for a proposed subdivision which will not be completed.

A search was made of the available records pertaining to this survey and for the appurtenant monuments on the boundary. The monuments shown from Survey No.'s 593, 1035 and Land Partition No. 97—25 were accepted as shown. The monuments set during this survey were established in accordance with the deed record, the accepted found monuments and at intermediate points that were intended to be lot corners.

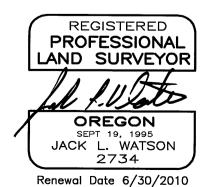



CORNERSTONE SURVEYING, Inc. 233 S. Canyon Blvd., John Day, Oregon 97845


(541) 575–1813

MAP OF SURVEY
SITUATED IN THE NW1/4 OF SECTION 25 T13S, R31E, W.M. CITY OF JOHN DAY GRANT COUNTY, OREGON

SURVEYED FOR: Laurie Hansen

SURVEYED BY : Jack Watson

SURVEY COMPLETED: 11/4/2008

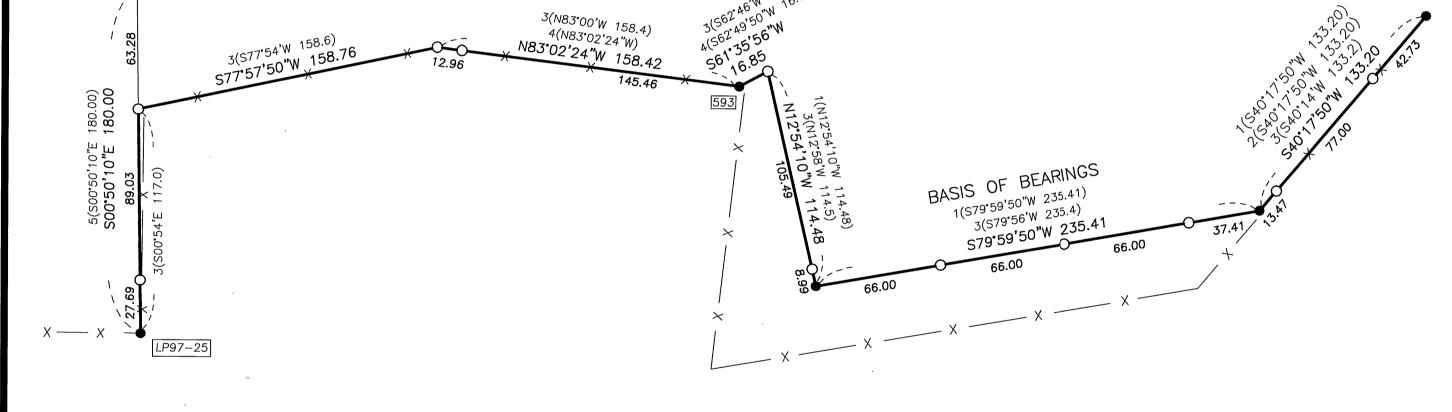

RECEIVED AND FILED

January 7, 2009