

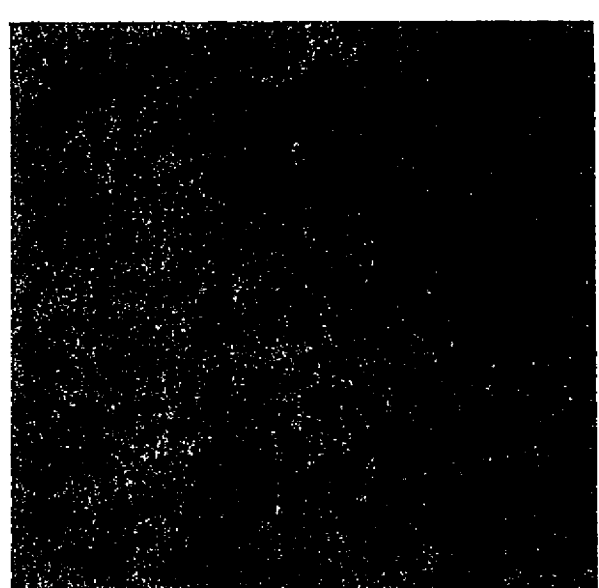


Preliminary Copy

- Legend
- Road Location Control Point
 - Set 5/8" x 30" 84kg w/ 1/2" 1206
Copy N.E. 1/4 S.W. 1/4 Sec. 35
As Reference To Centerline Location
 - Found Measurement As Noted

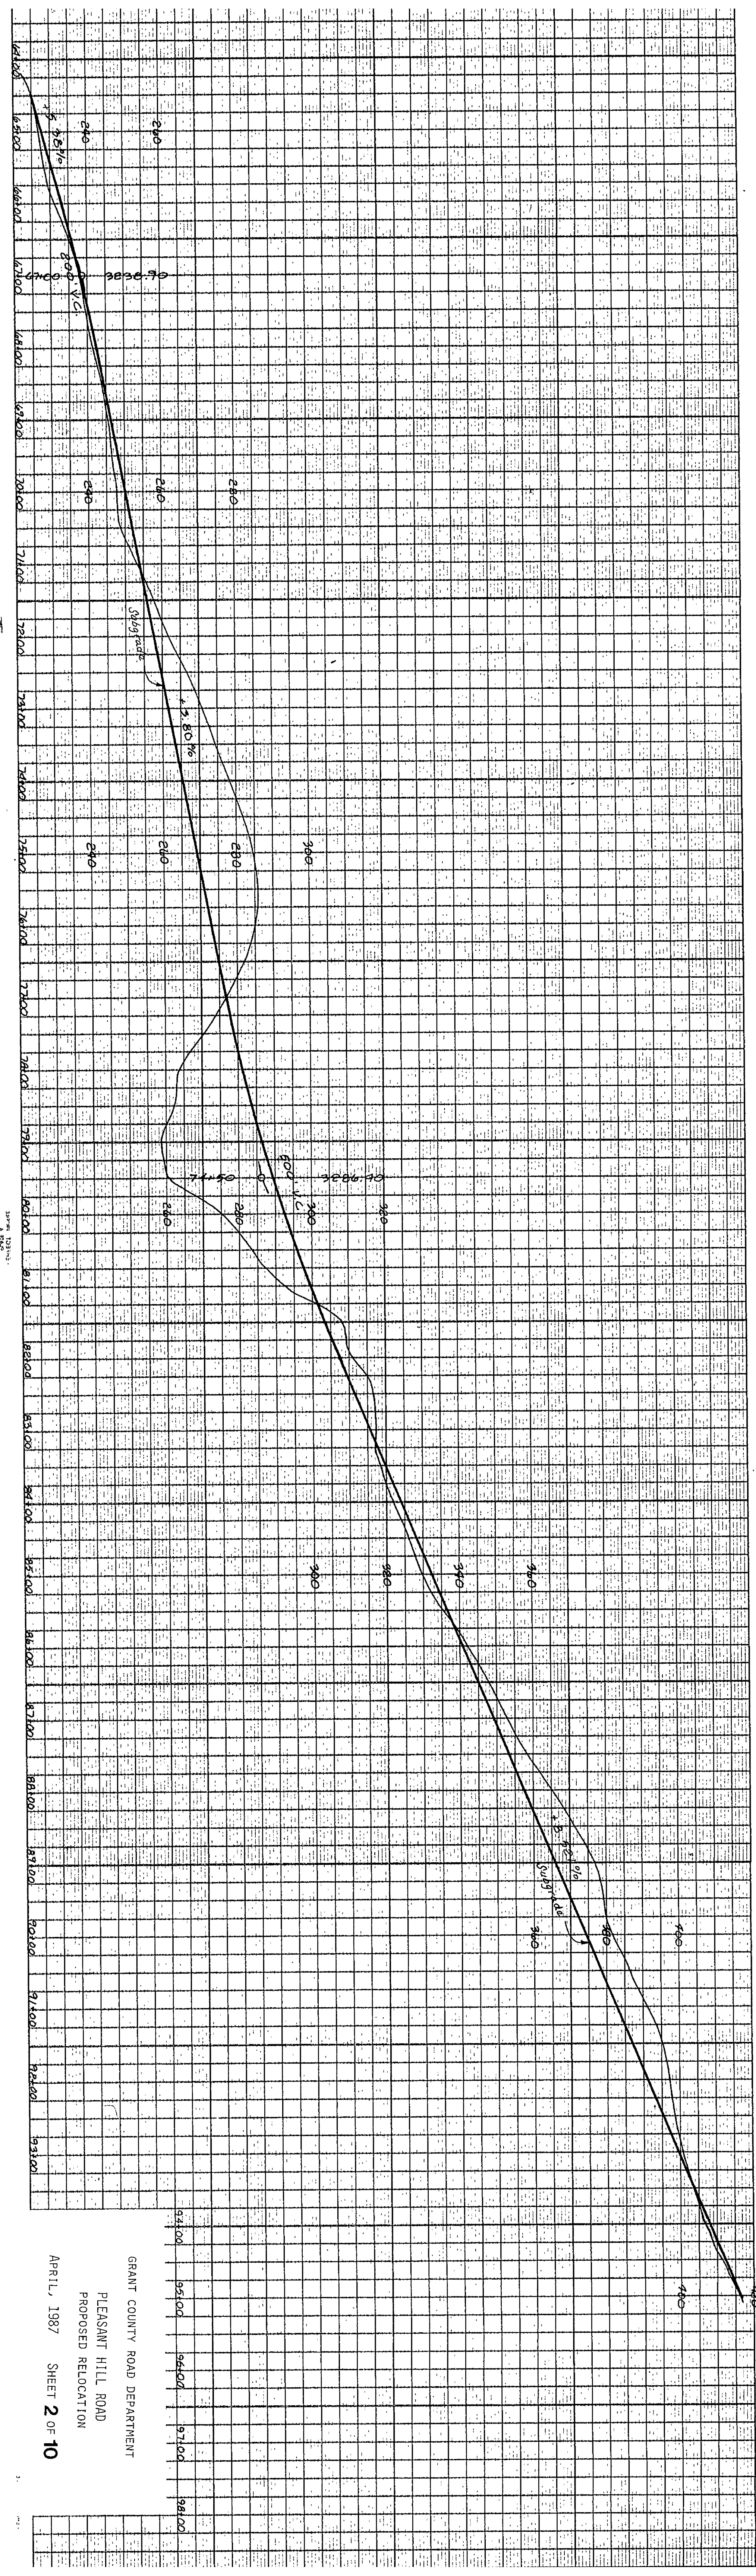

0+00

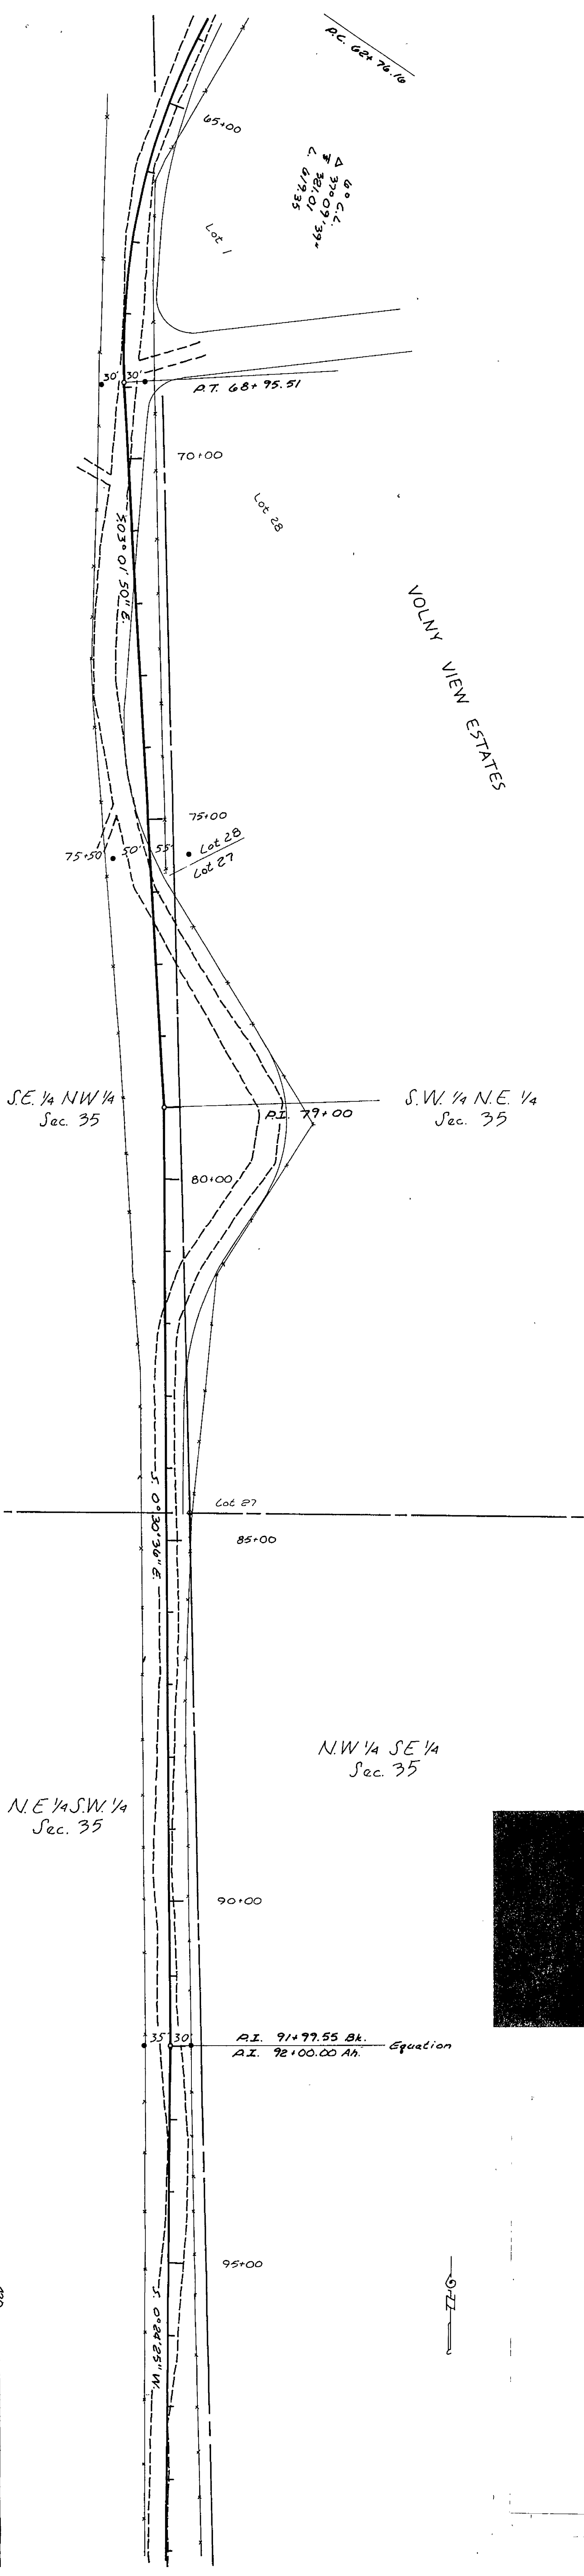

GRANT COUNTY ROAD DEPARTMENT
PLEASANT HILL ROAD
PROPOSED RELOCATION
APRIL, 1987 SHEET 2 OF 10