
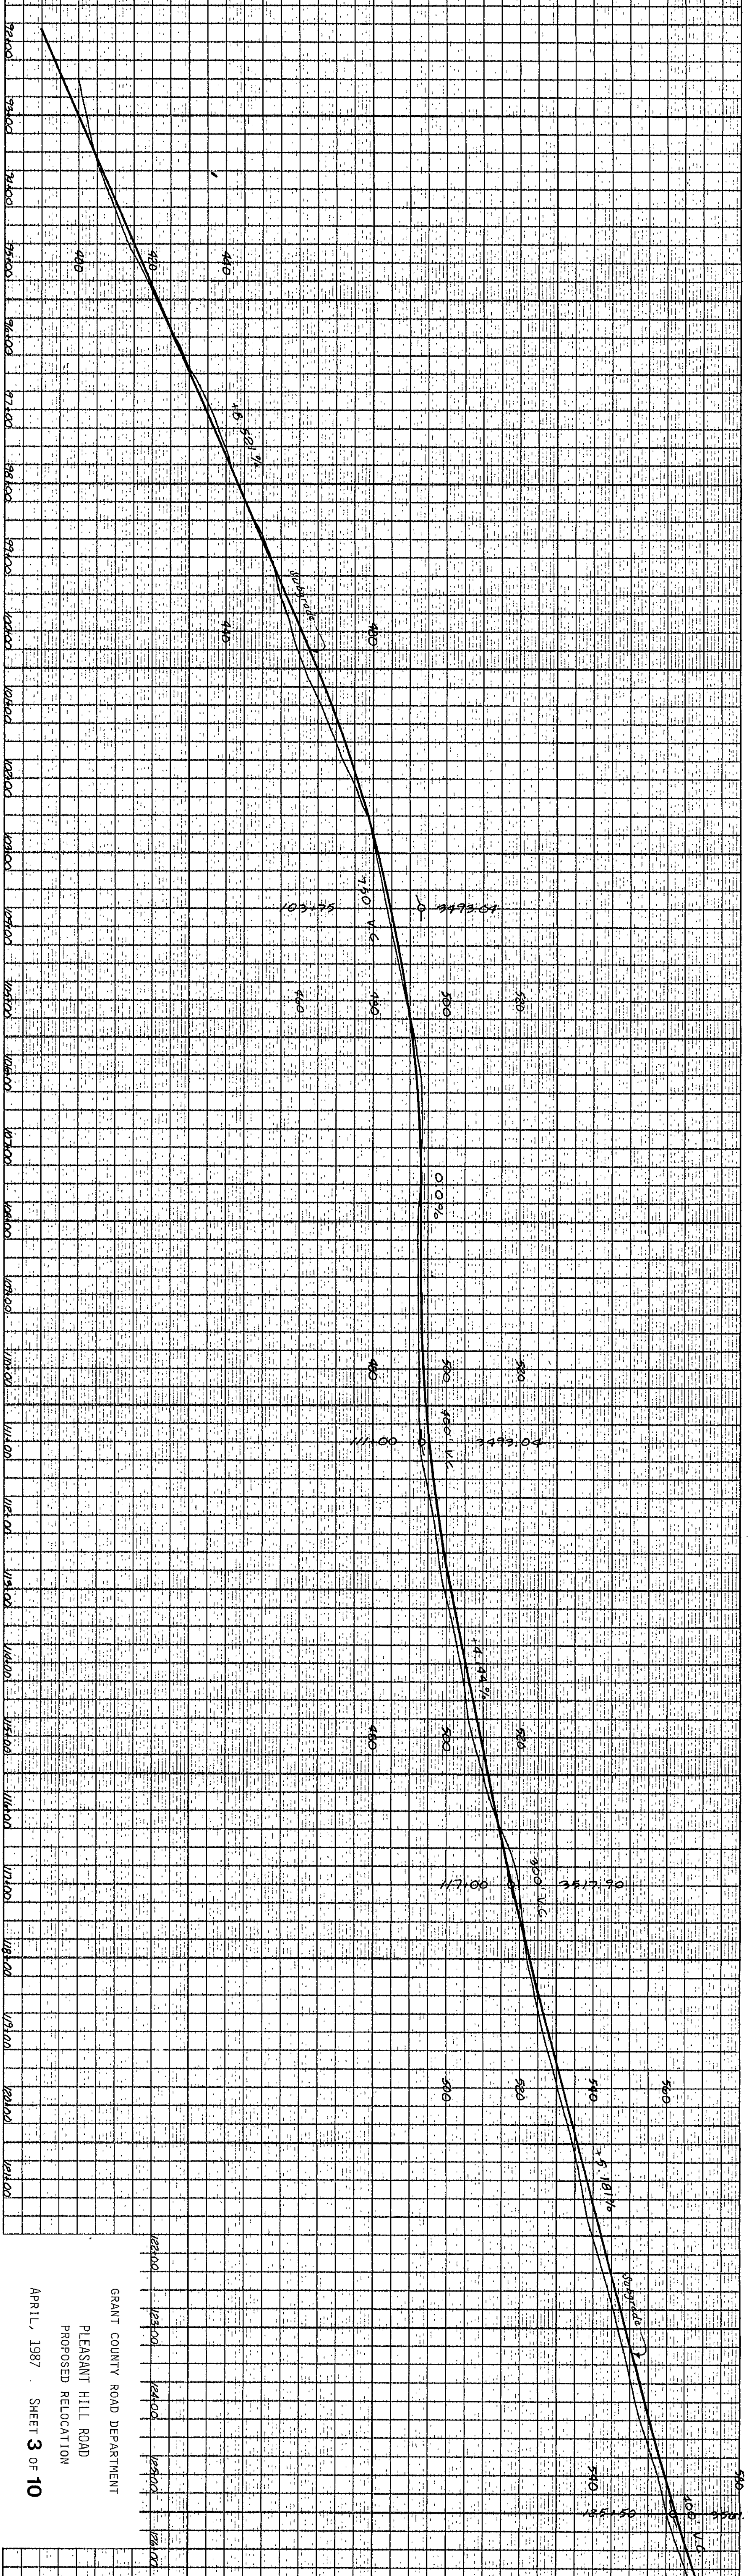


Preliminary Copy

Legend

- Road Location Control Point
- Set 5/8" x 30" Plate w/ Blot Copied from Station PIS 11506 AS REFERENCE TO CENTERLINE LOCATION
- Found Monument AS NOTED

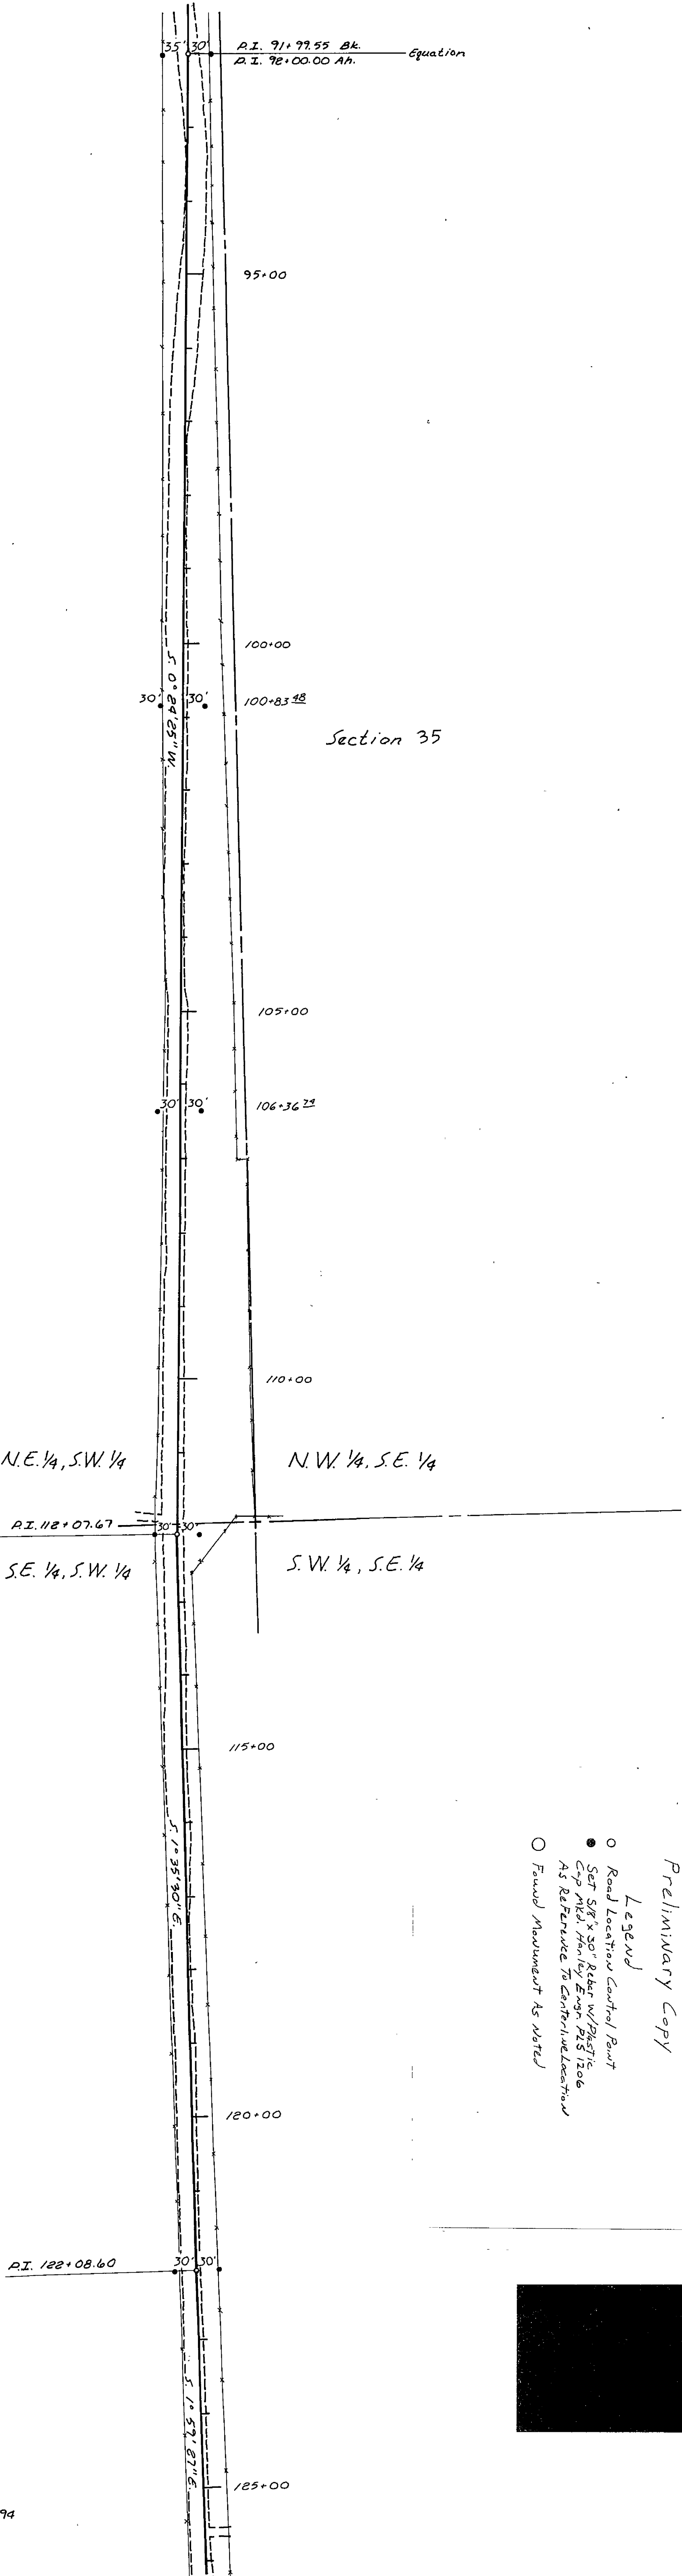

GRANT COUNTY ROAD DEPARTMENT
PLEASANT HILL ROAD
PROPOSED RELOCATION
APRIL, 1987 SHEET 3 OF 10