
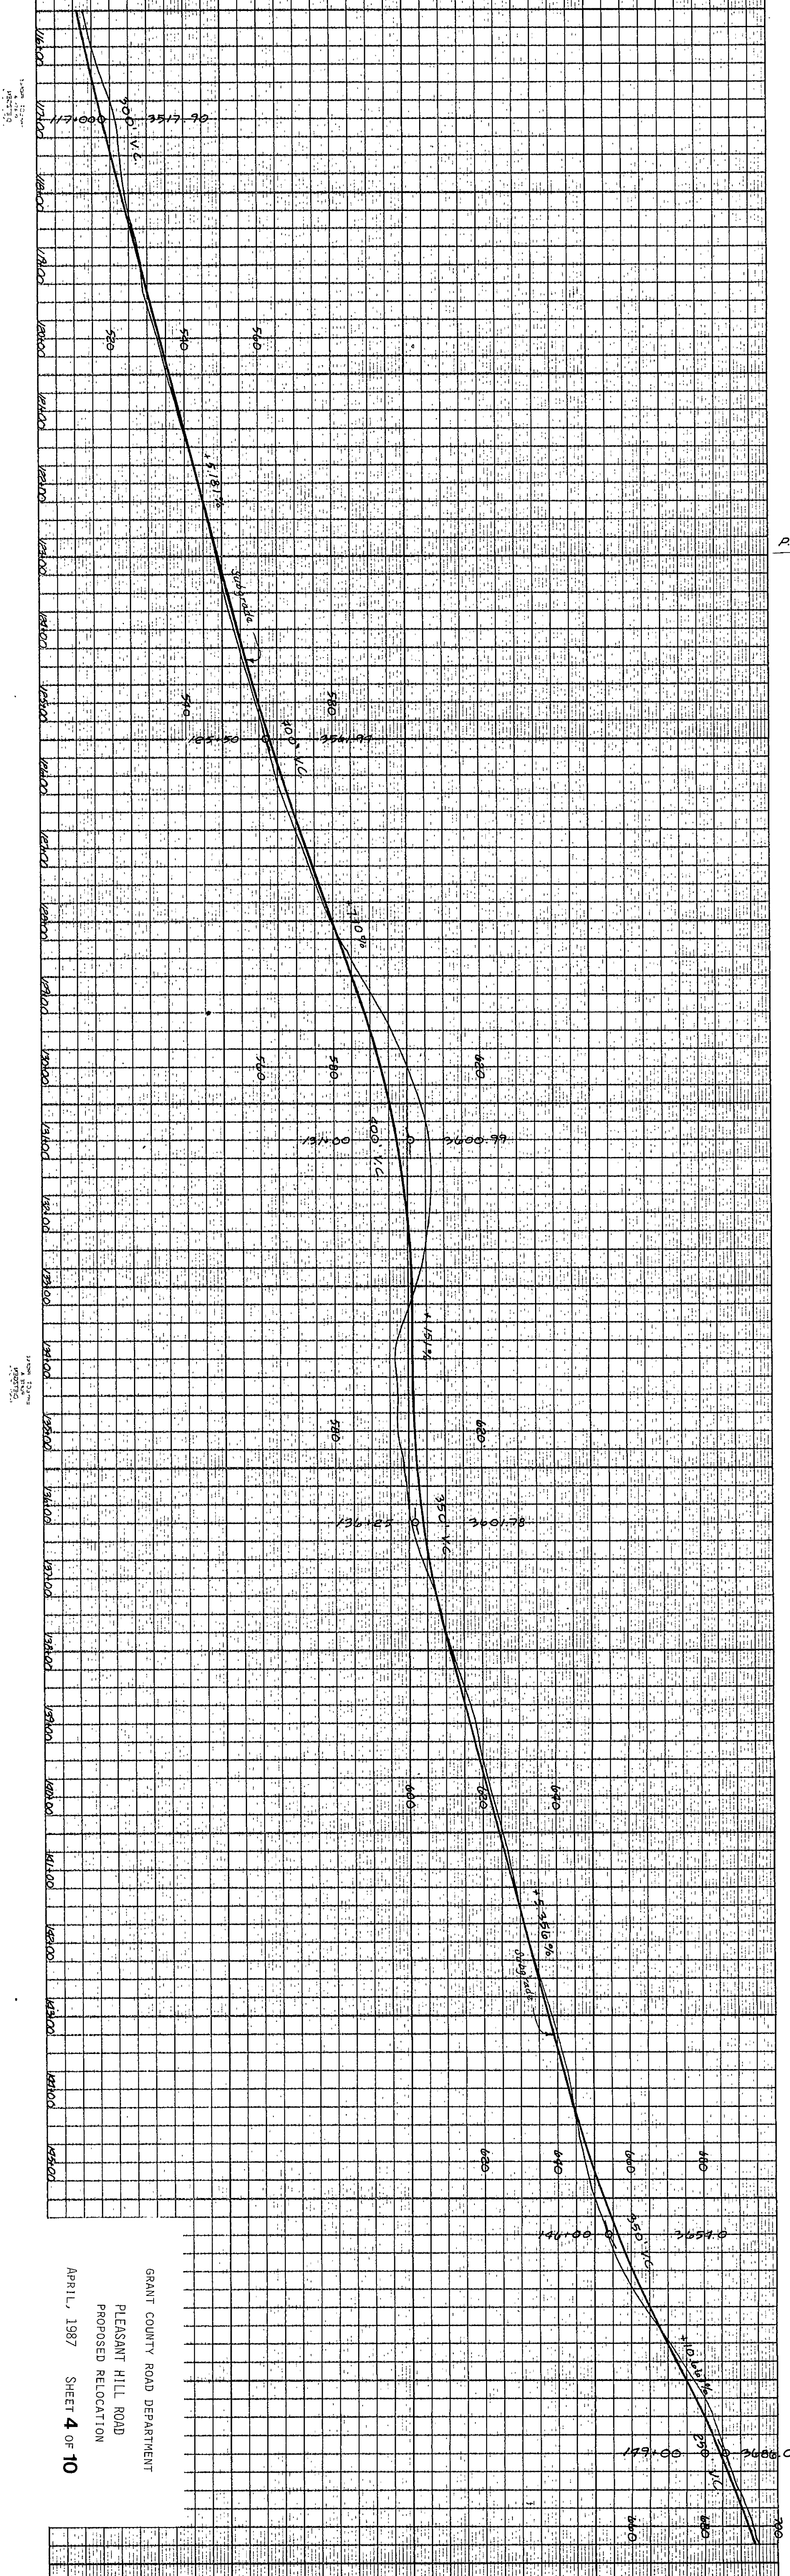


Preliminary Copy

Legend

- Road Location Control Point
- Set 5/8" x 20" Rebar w/PA 4" tie
Cap with 1/2" Heavy Ends PLS
As Reference To Centerline Location
- Found Monument As Noted

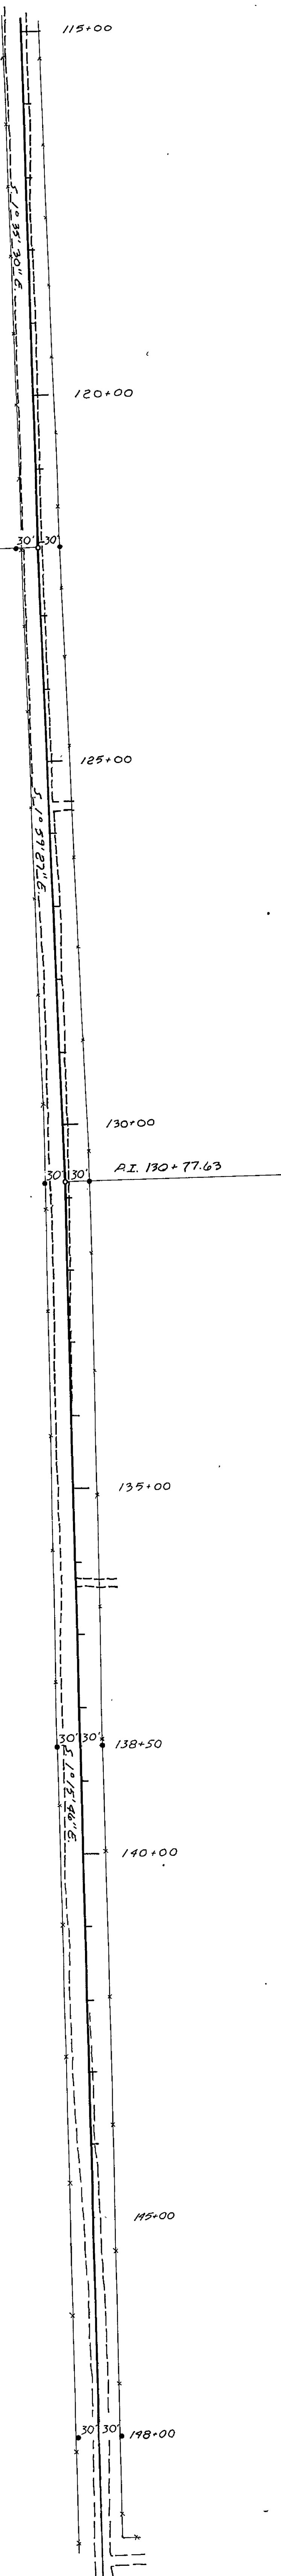

GRANT COUNTY ROAD DEPARTMENT
PLEASANT HILL ROAD
PROPOSED RELOCATION
APRIL, 1987 SHEET 4 OF 10