
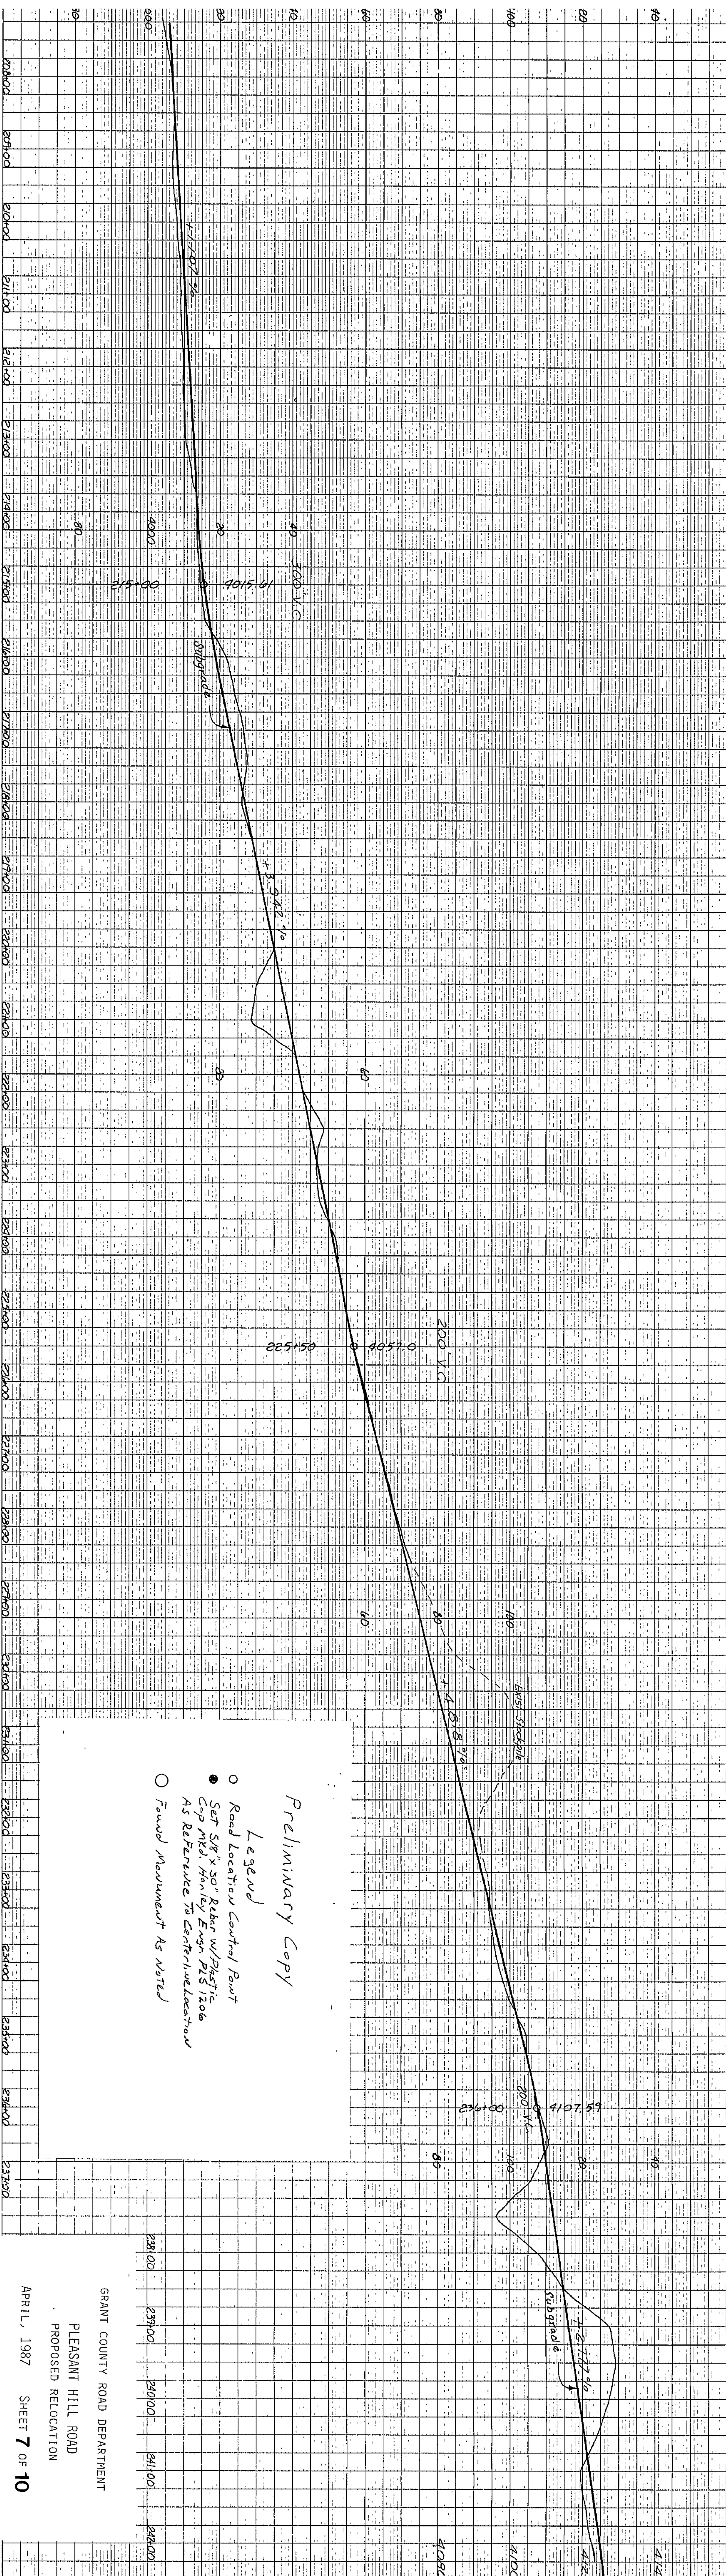


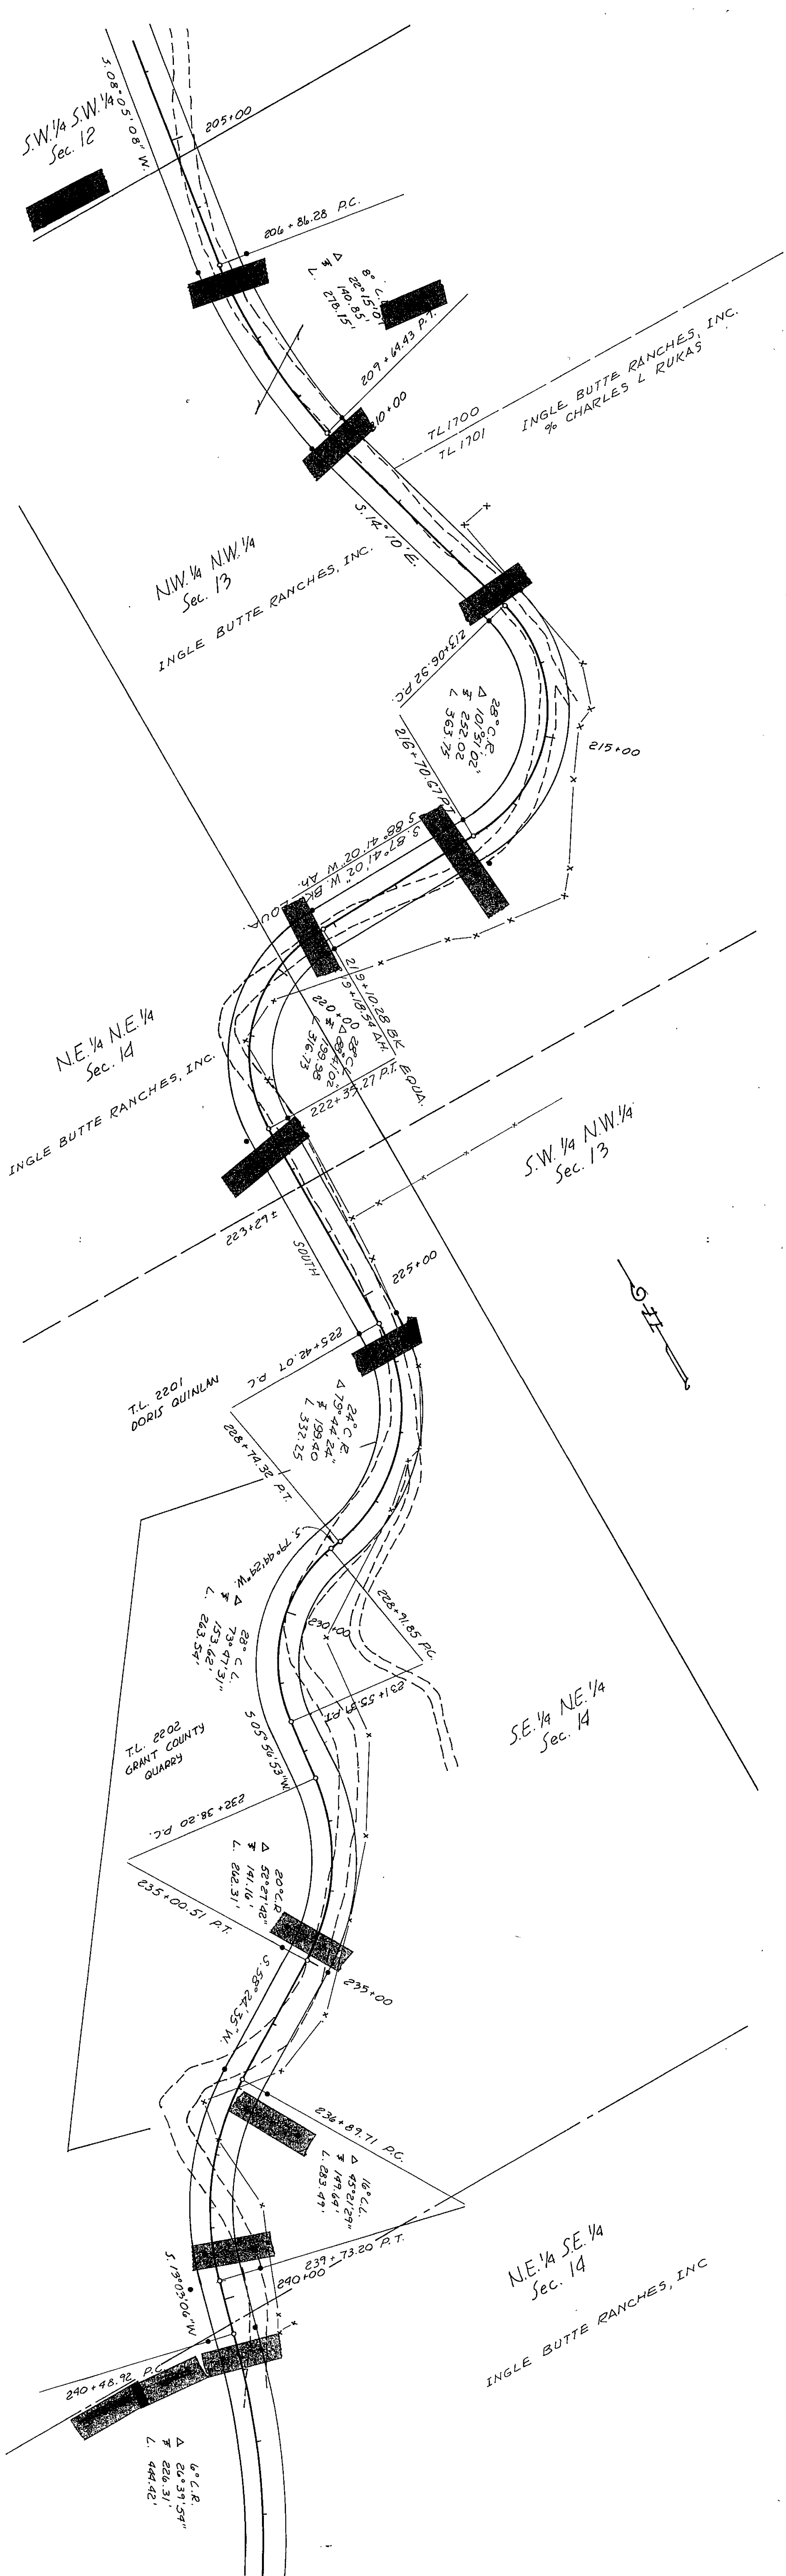

Preliminary Copy

Legend

- Road Location Control Point
- Set 5/8" x 30" Rubber w/Plastic Cap MKS. Mon by E-100 PLS 1206 AS Reference to Centerline Location
- Found Monument As Noted

GRANT COUNTY ROAD DEPARTMENT
PLEASANT HILL ROAD
PROPOSED RELOCATION
APRIL, 1987

SHEET 7 OF 10