


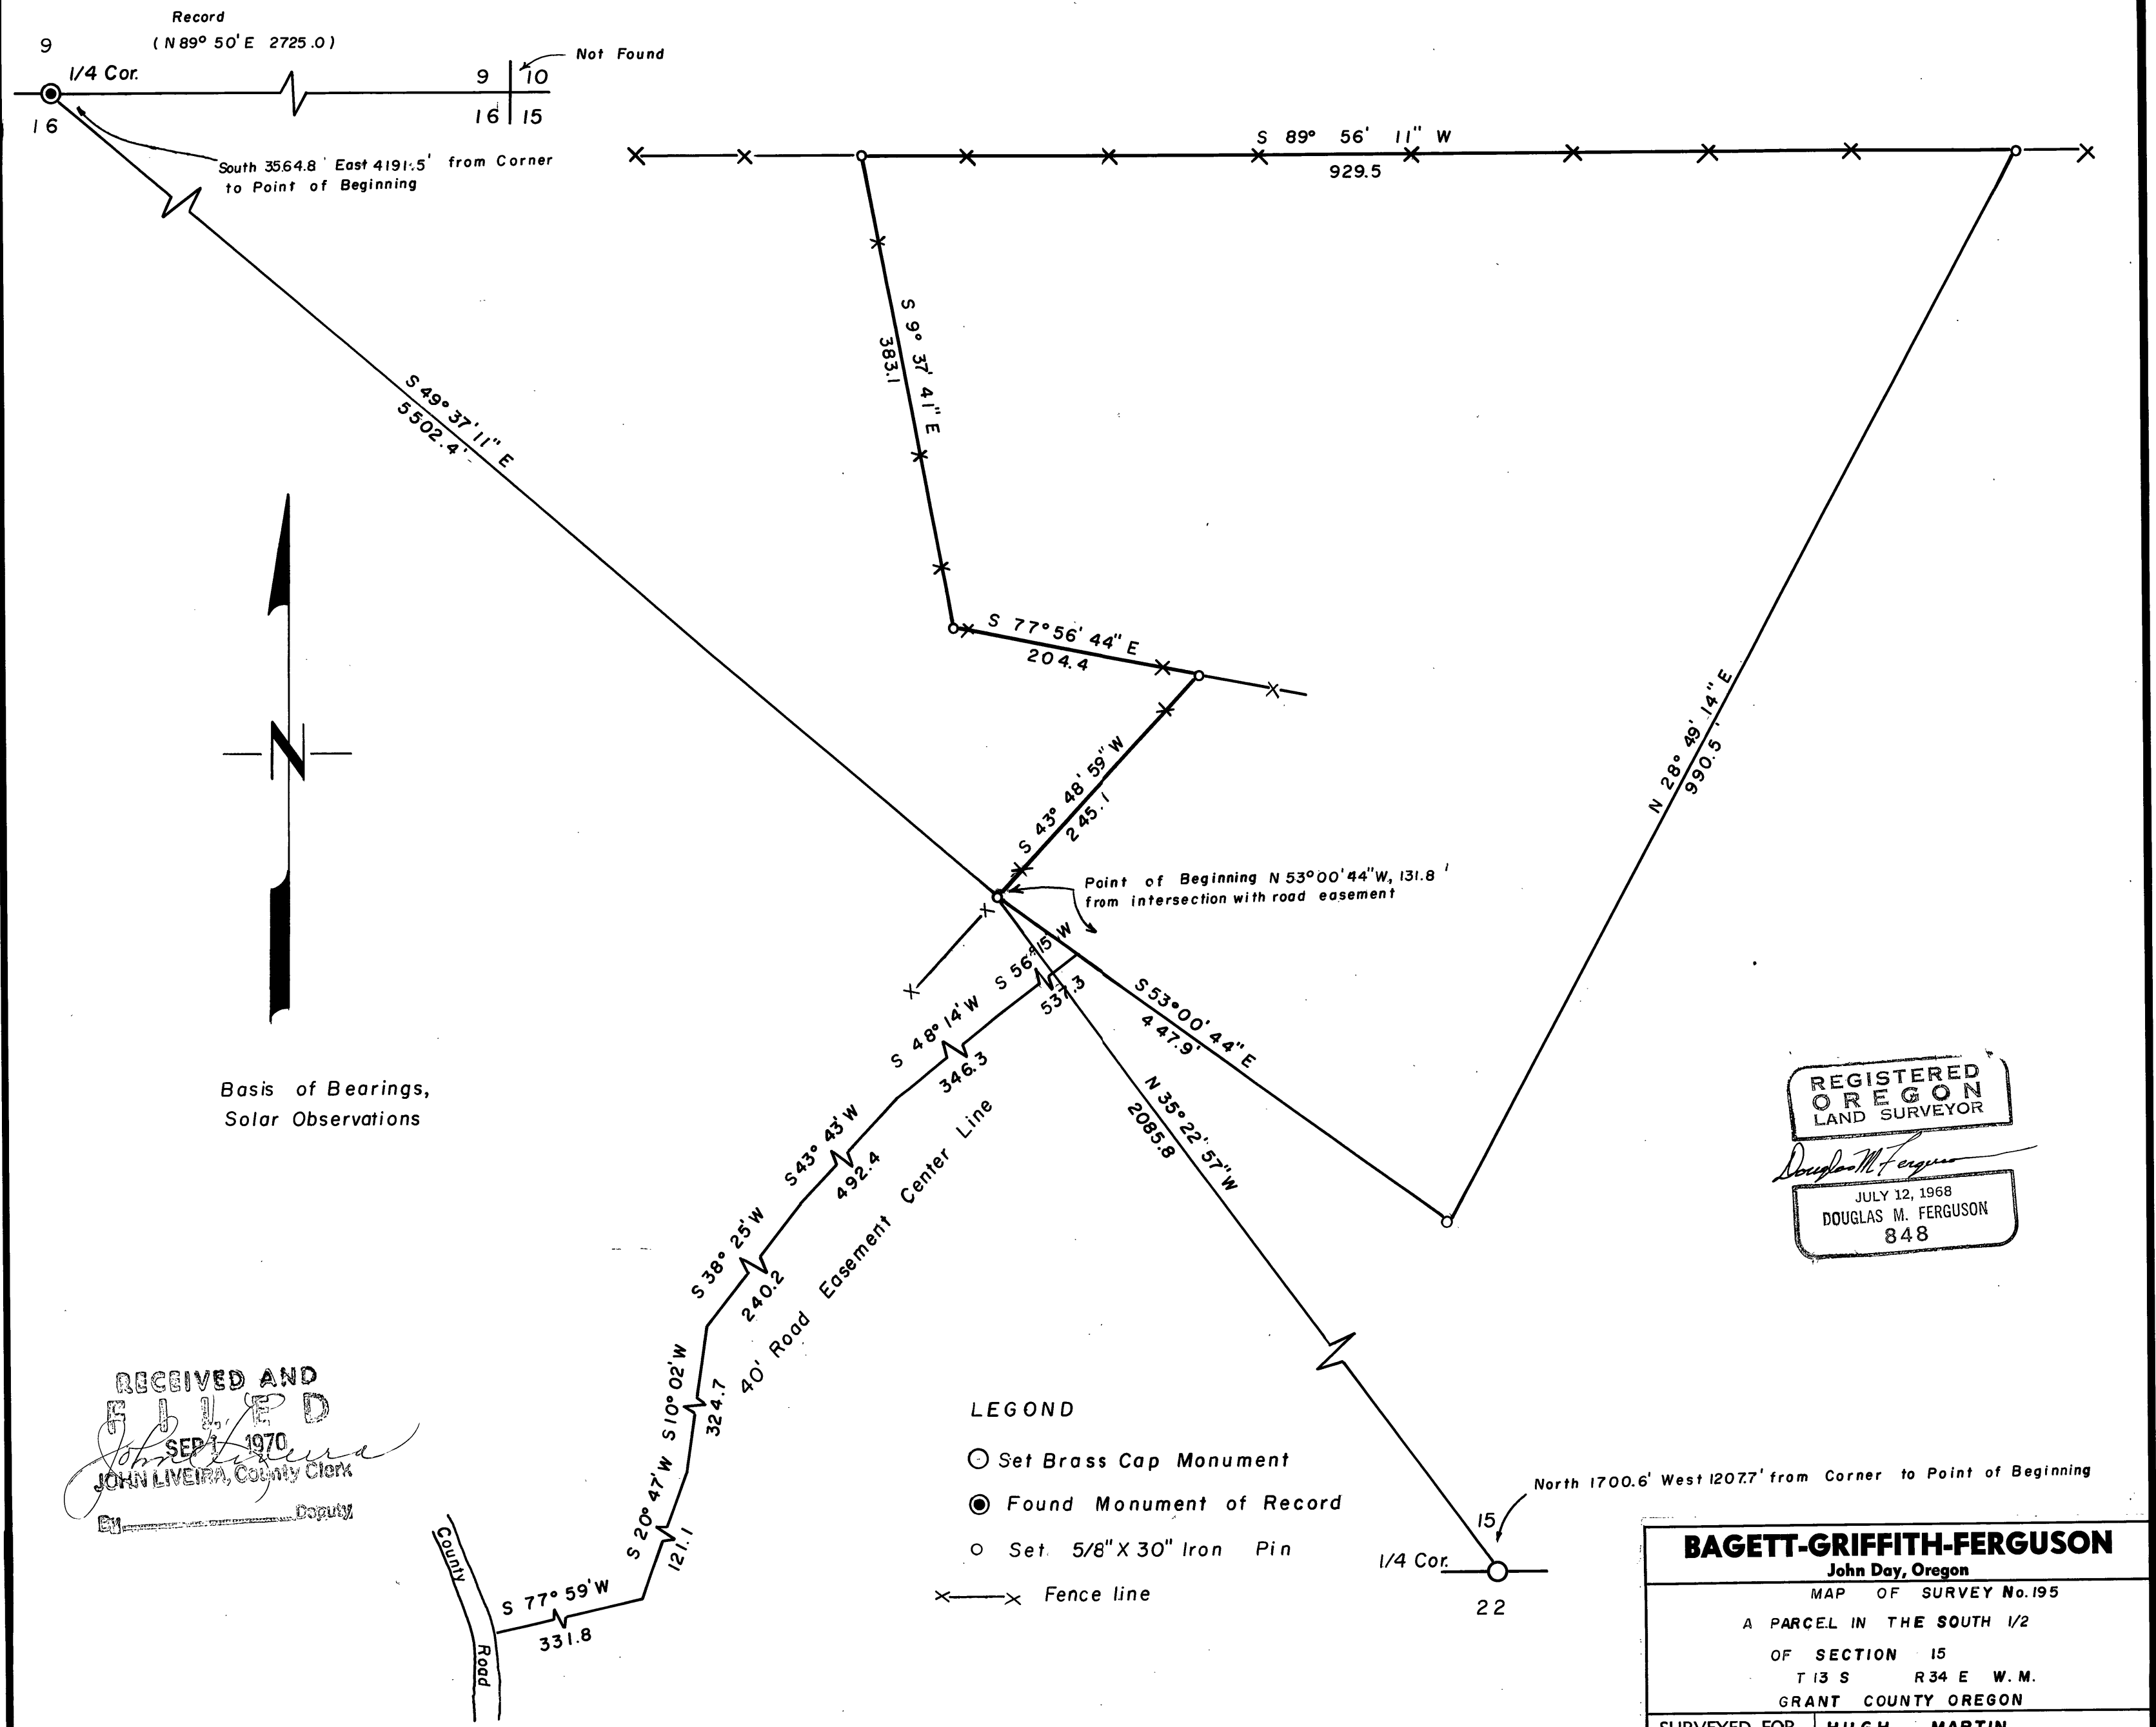

BAGETT-GRIFFITH-FERGUSON		
John Day, Oregon		
MAP OF SURVEY No. 195		
A PARCEL IN THE SOUTH 1/2		
OF SECTION 15		
T 13 S R 34 E W.M.		
GRANT COUNTY OREGON		
SURVEYED FOR	HUGH MARTIN	
SURVEYED BY	D I G & DMF	Aug 1970
Scale: 1" = 100'	Drawn by: DMF	Aug 1970

Map of Survey no. 195