



NW 1/4 SEC 26 T.17S. R.31E. W.M.

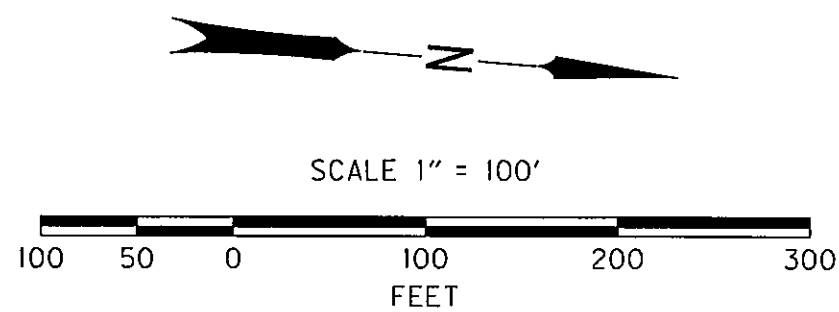

Silvies Valley Ranch, LLC
Instr. No. 20072937D

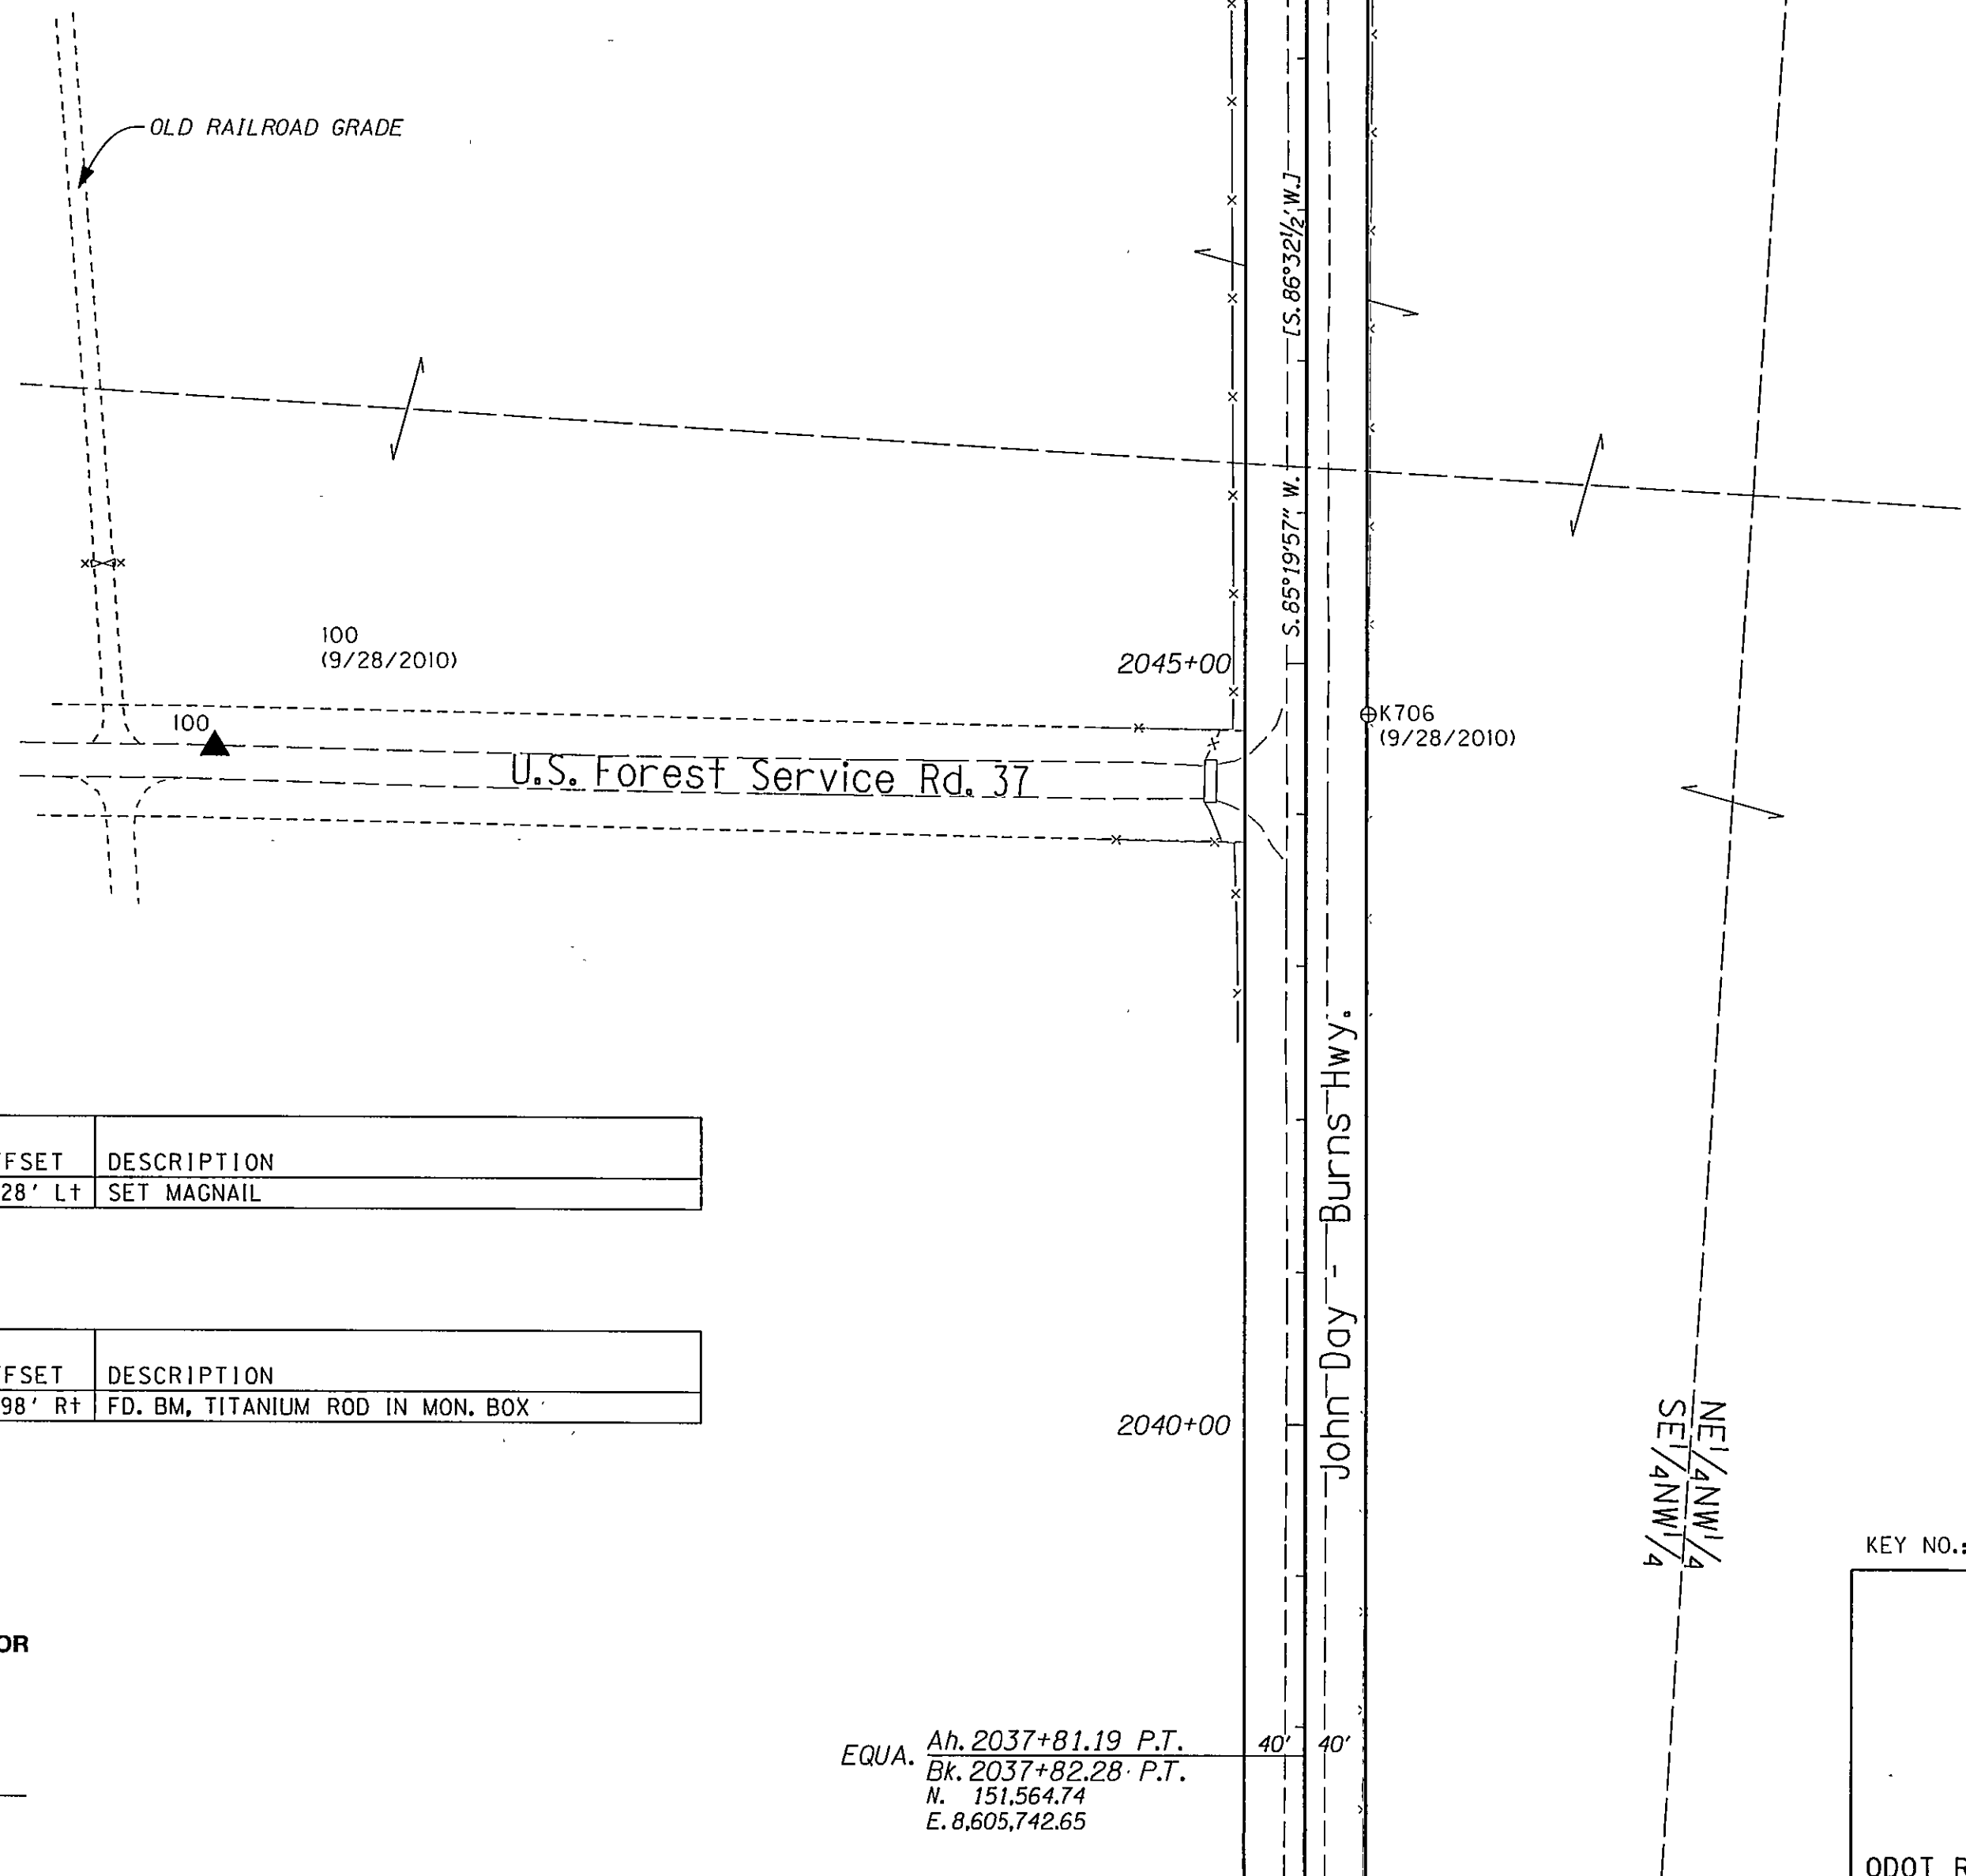

LEGEND	
⊕	FOUND BENCHMARK
▲	SET NETWORK POINT
---	SECTION LINES (1/4 & 1/16)
---	RIGHT-OF-WAY BOUNDARY
---	RIGHT-OF-WAY CENTERLINE
---	EASEMENT (FOREST SERVICE)
---	PAVEMENT EDGE
---	EDGE OF GRAVEL/BALLAST
---	FENCE LINE
[]	MI REFERENCE DATA, SEE SHT. 1 TABLE

SET MONUMENT LIST

PNT. NO.	LDP NORTHING	LDP EASTING	"RW" STATION	OFFSET	DESCRIPTION
100	150792.07	8605142.49	2044+42.23	721.28' Lt	SET MAGNAIL

RECOVERED MONUMENT LIST

PNT. NO.	LDP NORTHING	LDP EASTING	"RW" STATION	OFFSET	DESCRIPTION
K706	151549.84	8605056.43	2044+66.34	40.98' Rt	FD. BM, TITANIUM ROD IN MON. BOX

REGISTERED
PROFESSIONAL
LAND SURVEYOR

Robert E. Butler
OREGON
JULY 25, 1995
ROBERT ERICH BUTLER
2733

EXPIRES 12/31/2015

RECEIVED AND FILED
GRANT COUNTY SURVEYOR

BY: _____

EQUA. Ah. 2037+81.19 P.T.
Bk. 2037+82.28 P.T.
N. 151,564.74
E. 8,605,742.65

KEY NO.: 14674

OREGON DEPARTMENT OF TRANSPORTATION
CONTROL, RECOVERY AND RETRACEMENT MAP
FFO - US395 CURVE REALIGNMENT
JOHN DAY HIGHWAY NO. 48
(U.S. HWY. 395) @ MILEPOINT 31
GRANT COUNTY

ODOT REGION 5
3012 ISLAND AVE.
LA GRANDE, OR 97850

FEBRUARY, 2014
SCALE: 1 in. = 100 ft.
Sheet 3 of 5