


NW 1/4 SEC. 26 T.17S. R.31E. W.M.

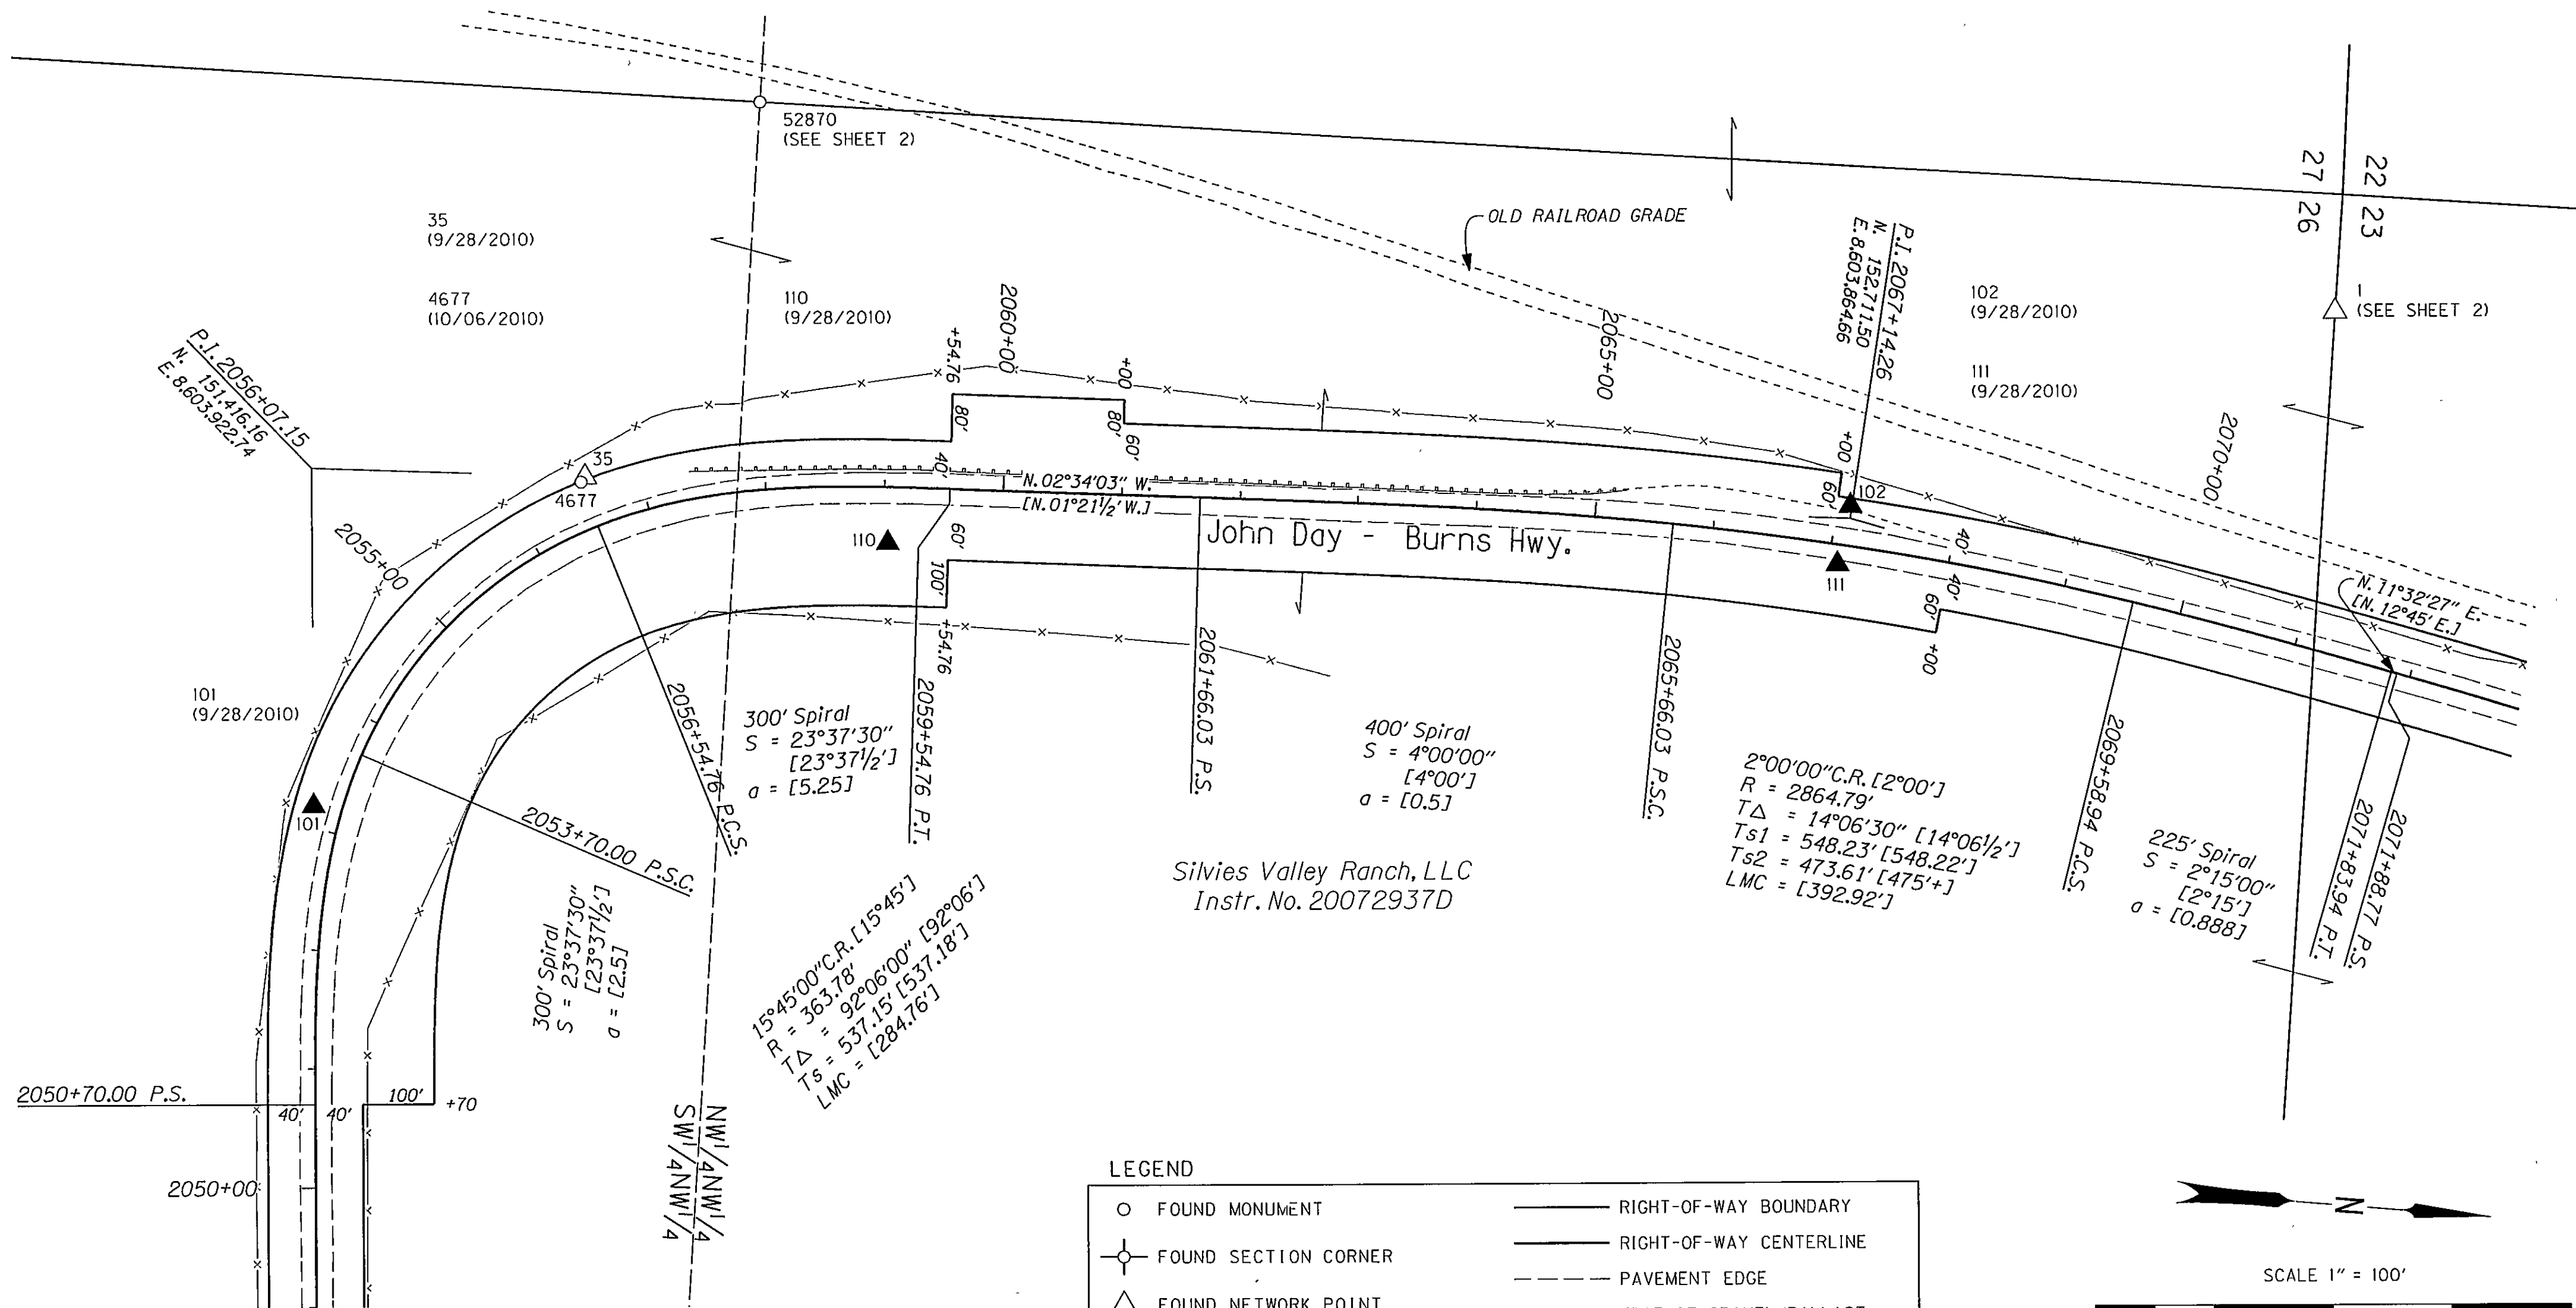

SET MONUMENT LIST

PNT. NO.	LDP NORTHING	LDP EASTING	"RW" STATION	OFFSET	DESCRIPTION
101	151439.57	8604207.01	2053+17.30	23.69' Lt	SET 1/2" SQ. IRON ROD W/ 1-1/2" ALUM. CAP, FLUSH W/ GRAVEL
102	152711.21	8603854.38	2067+11.26	33.63' Lt	SET 1/2" SQ. IRON ROD W/ 1-1/2" ALUM. CAP, BELOW GRAVEL
110	151904.14	8603948.00	2059+03.41	46.89' Rt	SET HUB & TACK, TOP OF CUT BANK INSIDE CURVE 20' ABOVE PVMT.
111	152703.87	8603904.30	2067+07.69	16.71' Rt	SET 1/2" SQ. IRON ROD W/ 1-1/2" ALUM. CAP MKD.: "ODOT, 111, 2010"

RECOVERED MONUMENT LIST

PNT. NO.	LDP NORTHING	LDP EASTING	"RW" STATION	OFFSET	DESCRIPTION
35	151645.91	8603912.44	2056+59.35	42.25' Lt	FD. BR. DISC MKD.: "35+169"
4677	151643.01	8603916.77	2056+55.31	39.62' Lt	FD. 2-1/2" BR. DISC IN 6"X6" CONC. POST, EXTENDING 4" ABOVE GRD.

REGISTERED
PROFESSIONAL
LAND SURVEYOR

Robert E. Butler

OREGON
JULY 25, 1995
ROBERT ERICH BUTLER
2733

EXPIRES 12/31/2015

RECEIVED AND FILED
GRANT COUNTY SURVEYOR

BY: _____

KEY NO.: 14674

OREGON DEPARTMENT OF TRANSPORTATION

CONTROL, RECOVERY AND RETRACEMENT MAP

FFO - US395 CURVE REALIGNMENT

JOHN DAY HIGHWAY NO. 48

(U.S. HWY. 395) @ MILEPOINT 31

GRANT COUNTY

ODOT REGION 5
3012 ISLAND AVE.
LA GRANDE, OR 97850

FEBRUARY, 2014
SCALE: 1 in. = 100 ft.
Sheet 4 of 5

RECORD MAP OF SURVEY NO. 1996

11:12001 F.J.Schad [04]