



SW 1/4 SEC. 23 T.17S. R.31E. W.M.

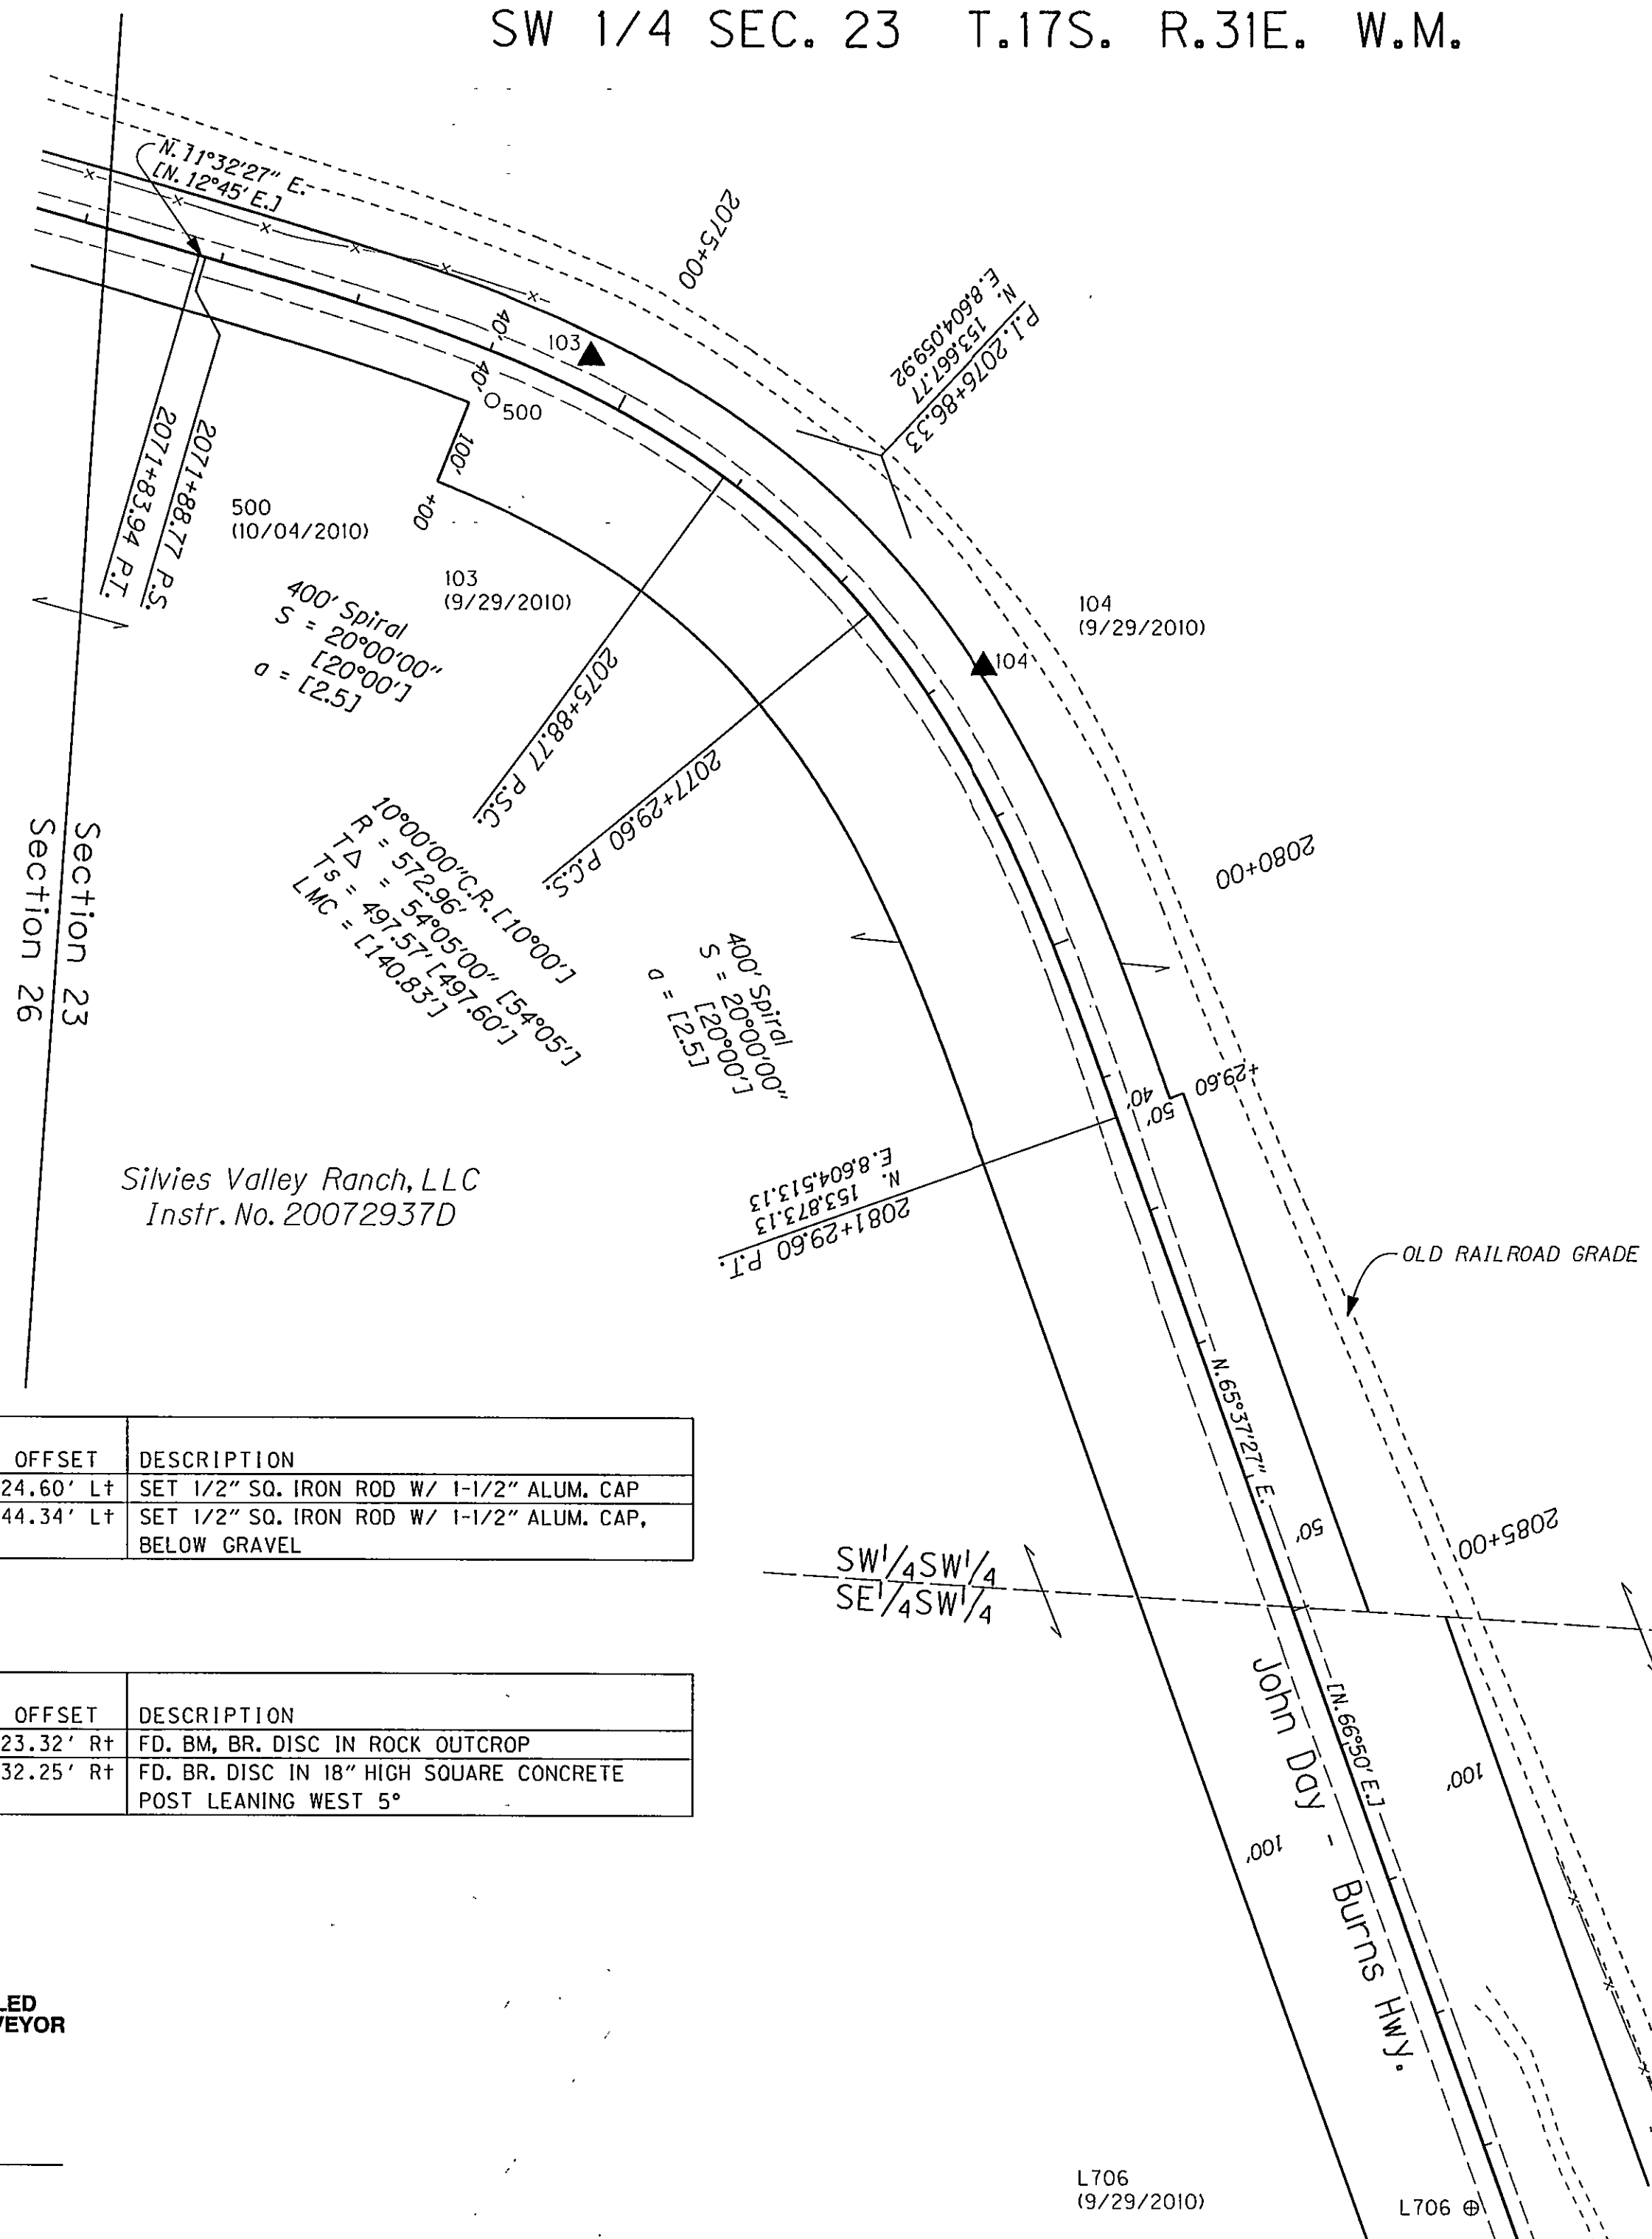

LEGEND

- FOUND MONUMENT
- ⊕ FOUND BENCHMARK
- ▲ SET NETWORK POINT
- SECTION LINES (1/4 & 1/16)
- RIGHT-OF-WAY BOUNDARY
- RIGHT-OF-WAY CENTERLINE
- PAVEMENT EDGE
- EDGE OF GRAVEL/BALLAST
- x— FENCE LINE
- [] = MI REFERENCE DATA, SEE SHT. 1 TABLE

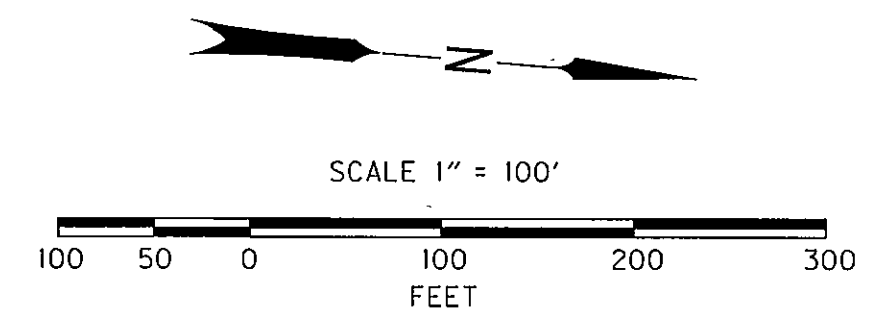

SET MONUMENT LIST

PNT. NO.	LDP NORTHING	LDP EASTING	"RW" STATION	OFFSET	DESCRIPTION
103	153457.55	8604008.14	2074+66.67	24.60' Lt	SET 1/2" SQ. IRON ROD W/ 1-1/2" ALUM. CAP
104	153753.00	8604202.95	2078+05.85	44.34' Lt	SET 1/2" SQ. IRON ROD W/ 1-1/2" ALUM. CAP, BELOW GRAVEL

RECOVERED MONUMENT LIST

PNT. NO.	LDP NORTHING	LDP EASTING	"RW" STATION	OFFSET	DESCRIPTION
L706	154185.63	8605259.31	2089+38.24	23.32' Rt	FD. BM. BR. DISC IN ROCK OUTCROP
500	153390.05	8604044.51	2074+15.02	32.25' Rt	FD. BR. DISC IN 18" HIGH SQUARE CONCRETE POST LEANING WEST 5°

REGISTERED
PROFESSIONAL
LAND SURVEYOR

Robert E. Butler
OREGON
JULY 25, 1995
ROBERT ERICH BUTLER
2733

EXPIRES 12/31/2015

RECEIVED AND FILED
GRANT COUNTY SURVEYOR

BY: _____

KEY NO.: 14674

OREGON DEPARTMENT OF TRANSPORTATION

CONTROL, RECOVERY AND RETRACEMENT MAP

FFO - US395 CURVE REALIGNMENT

JOHN DAY HIGHWAY NO. 48

(U.S. HWY. 395) @ MILEPOINT 31

GRANT COUNTY

ODOT REGION 5
3012 ISLAND AVE.
LA GRANDE, OR 97850

FEBRUARY, 2014
SCALE: 1 in. = 100 ft.
Sheet 5 of 5