
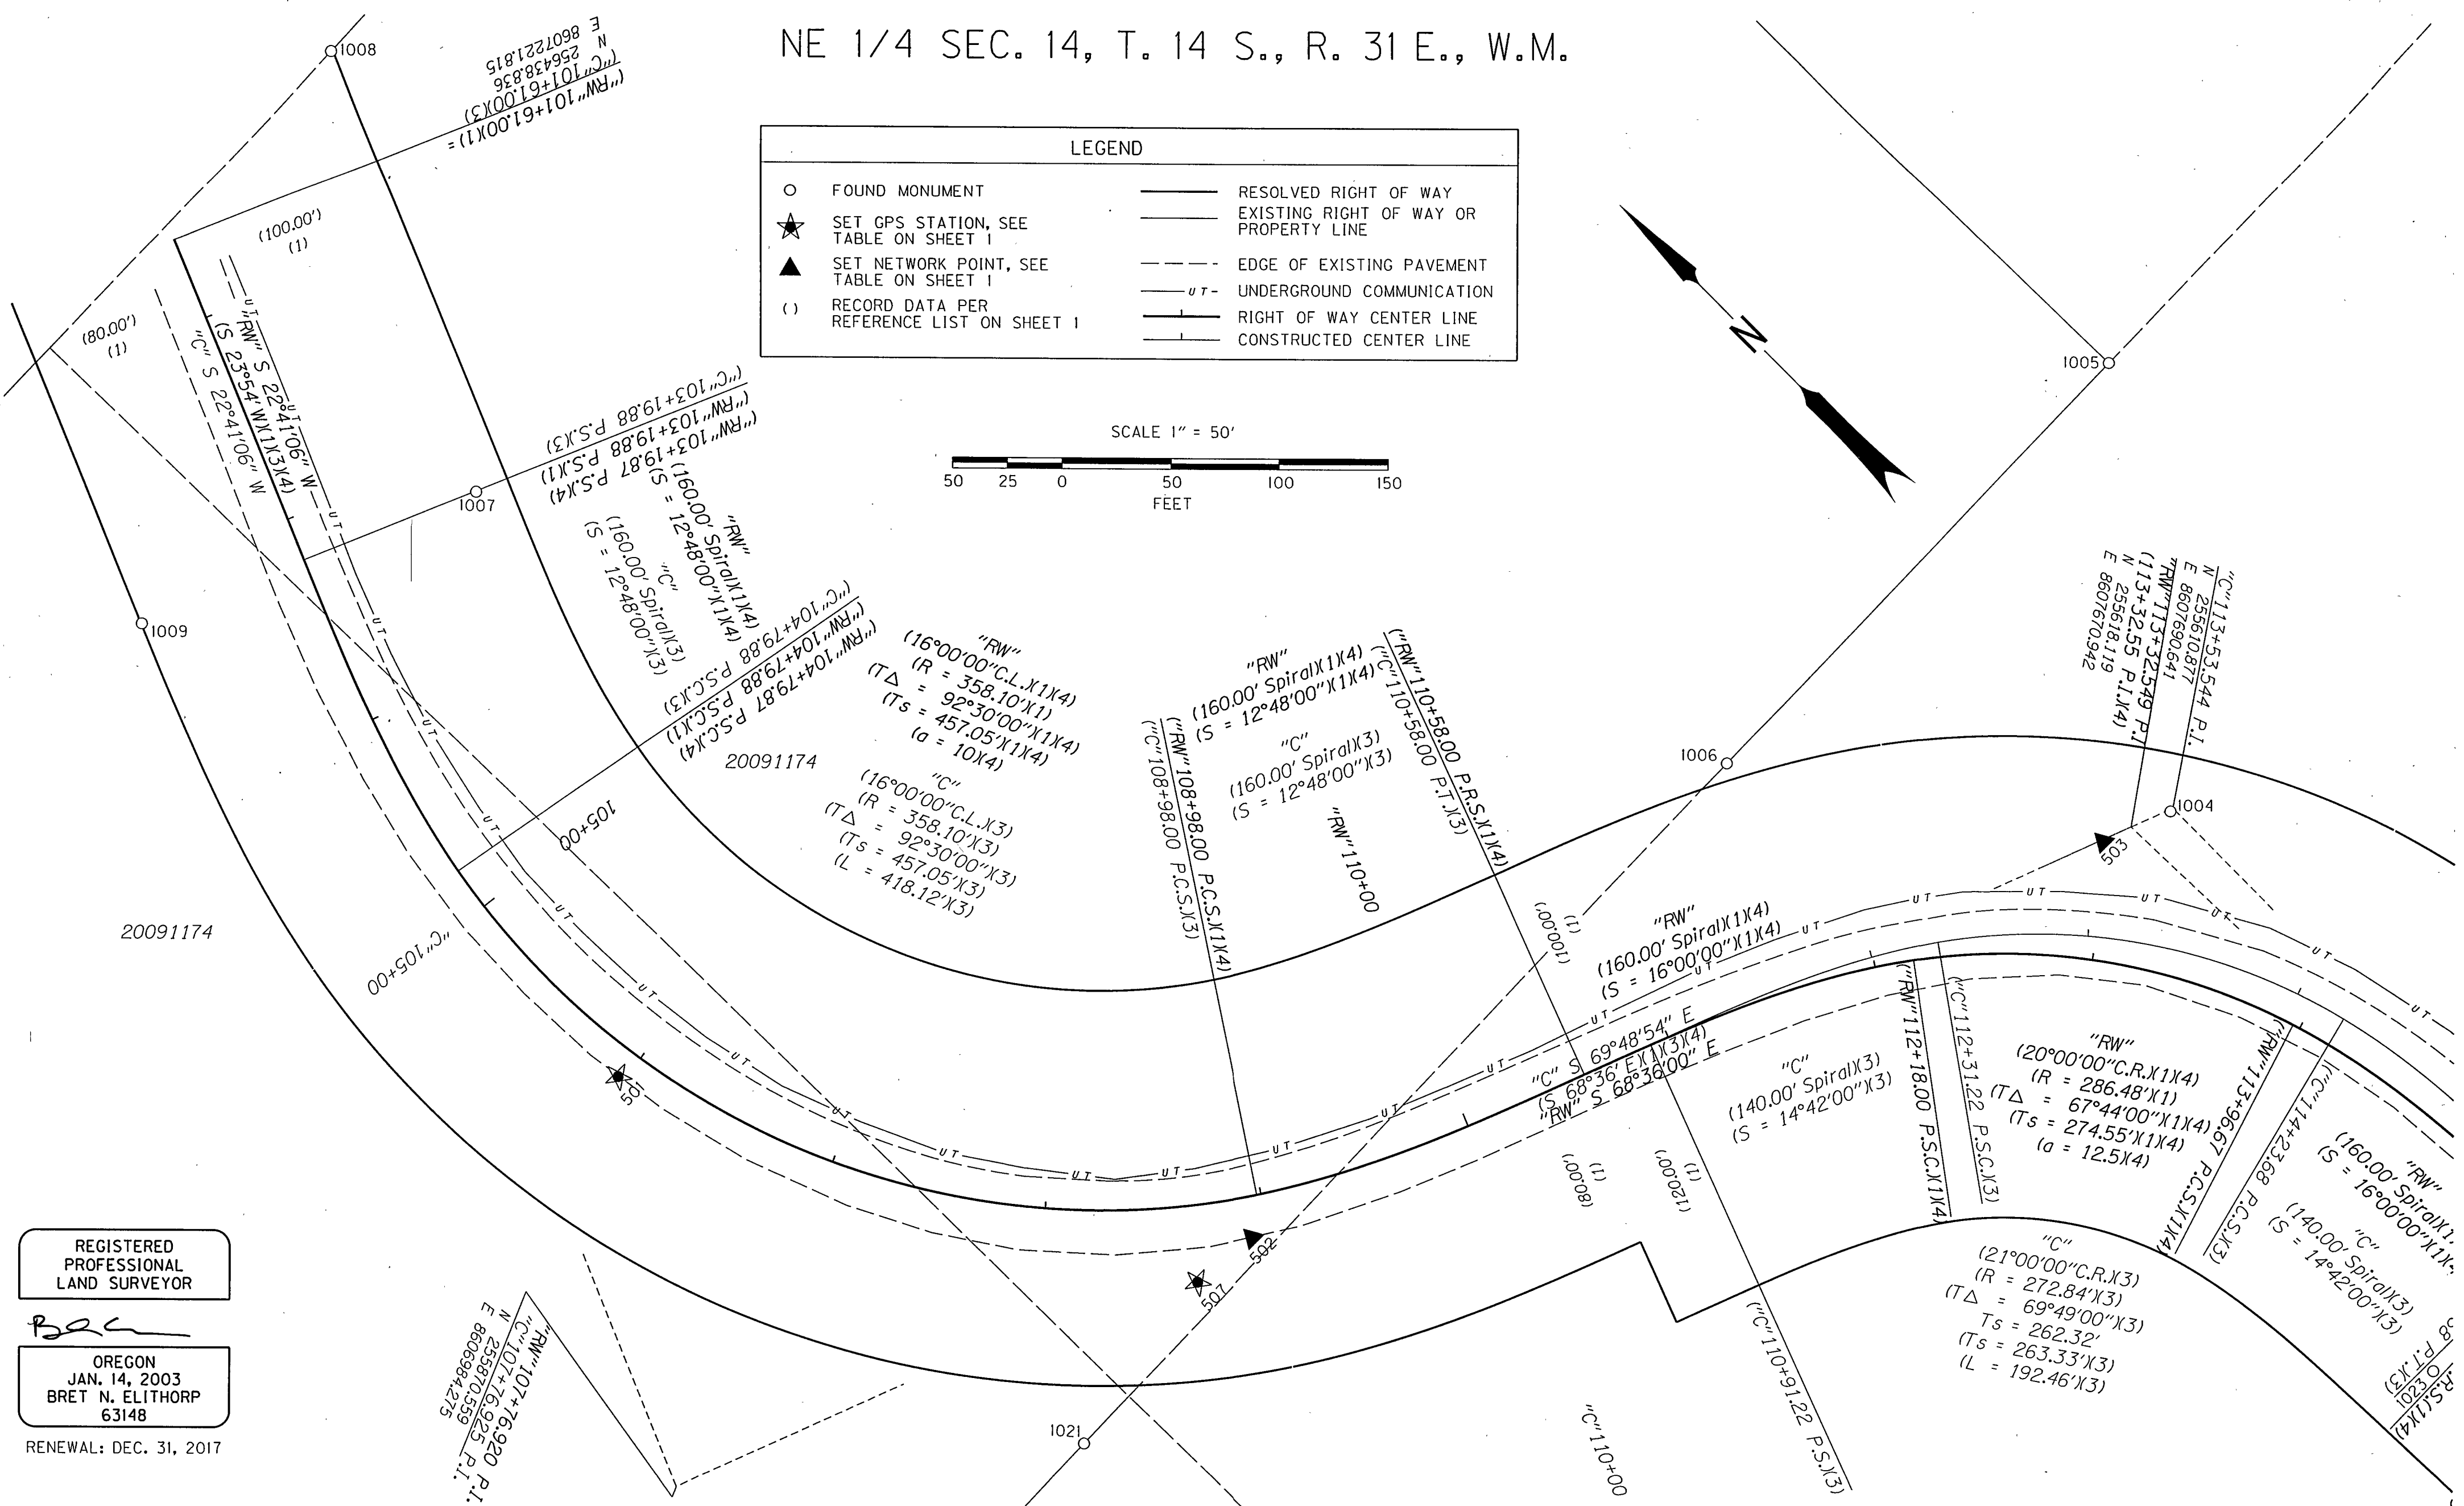
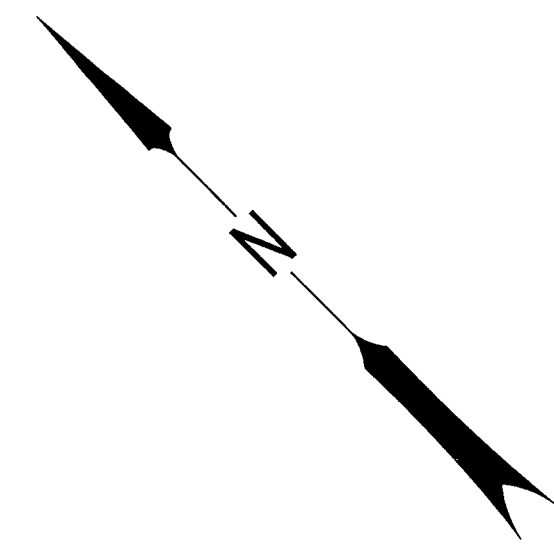


NE 1/4 SEC. 14, T. 14 S., R. 31 E., W.M.

LEGEND

○	FOUND MONUMENT	—	RESOLVED RIGHT OF WAY
★	SET GPS STATION, SEE TABLE ON SHEET 1	—	EXISTING RIGHT OF WAY OR PROPERTY LINE
▲	SET NETWORK POINT, SEE TABLE ON SHEET 1	- - -	EDGE OF EXISTING PAVEMENT
()	RECORD DATA PER REFERENCE LIST ON SHEET 1	- - -	UNDERGROUND COMMUNICATION
		—	RIGHT OF WAY CENTER LINE
		—	CONSTRUCTED CENTER LINE

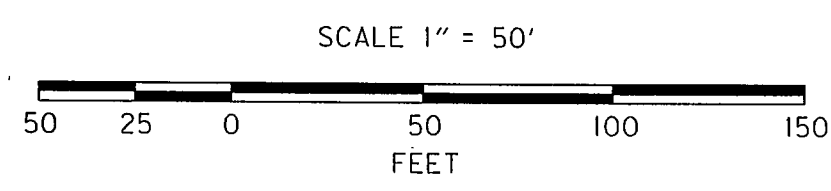

REGISTERED
PROFESSIONAL
LAND SURVEYOR

BEL

OREGON
JAN. 14, 2003
BRET N. ELITHORP
63148

RENEWAL: DEC. 31, 2017

RECOVERED MONUMENT LIST

PT ID	LDP NORTHING	LDP EASTING	STATION	OFFSET	DATE	DESCRIPTION & REFERENCE DOCUMENTS
1004	255610.55	8607688.83	"C"113+26.82	61.83' LT	1/19/2016	FD 3/4" INSIDE DIAMETER IRON PIPE WITH BRASS PLUG MARKED "R/W", DOWN 1.0', ODOT DRG. 10B-5-8
1005	255777.40	8607813.72	N/A	N/A	1/19/2016	FD 5/8" IRON ROD WITH YELLOW PLASTIC CAP MARKED "BENCHMARK SURVEYING", UP 0.3', MOS 1890
1006	255768.64	8607559.66	"C"111+68.09	105.18' LT	1/19/2016	FD 5/8" IRON ROD WITH YELLOW PLASTIC CAP MARKED "BENCHMARK SURVEYING", FLUSH, MOS 1890
1007	256259.28	8607238.51	"C"103+20.23	84.65' LT	2/8/2016	FD 3/4" INSIDE DIAMETER IRON PIPE WITH BRASS PLUG MARKED "PS R/W", UP 0.1', ODOT DRG. 10B-5-8
1008	256450.09	8607333.83	N/A	N/A	2/8/2016	FD 5/8" IRON ROD WITH YELLOW PLASTIC CAP MARKED "BENCHMARK SURVEYING", UP 0.1', MOS 1890
1009	256323.27	8607087.18	"C"103+19.56	79.65' RT	2/8/2016	FD 3/4" INSIDE DIAMETER IRON PIPE WITH BRASS PLUG MARKED "R/W", BENT, SPUN, DOWN 1.0', ODOT DRG. 10B-5-8
1021	255753.79	8607131.51	N/A	N/A	8/1/2016	FD 5/8" IRON ROD WITH YELLOW PLASTIC CAP MARKED "BENCHMARK SURVEYING", DOWN 0.5', MOS 1890
1023	255344.57	8607595.44	"C"115+67.67	95.19' RT	8/2/2016	FD 3/4" INSIDE DIAMETER IRON PIPE WITH BRASS PLUG MARKED "PS", UP 0.65', ODOT DRG. 10B-5-8

FD = FOUND
DRG. = DRAWING
MOS = MAP OF SURVEY

OREGON DEPARTMENT OF TRANSPORTATION

HORIZONTAL CONTROL, RECOVERY, AND RETRACEMENT SURVEY
US395 CANYON CREEK FLOOD MITIGATION

JOHN DAY-BURNS HIGHWAY
GRANT COUNTY, OR



FOR ODOT REGION 5
3012 ISLAND AVE
LA GRANDE, OR 97850

SEPTEMBER 20, 2016
SCALE 1"=50'
SHEET 2 OF 4

RECORD MAP OF SURVEY NO. 2057