
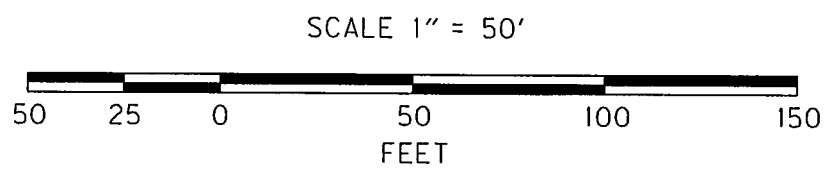


NE 1/4 SEC. 14, T. 14 S., R. 31 E., W.M.
SE 1/4 SEC. 14, T. 14 S., R. 31 E., W.M.
SW 1/4 SEC. 13, T. 14 S., R. 31 E., W.M.

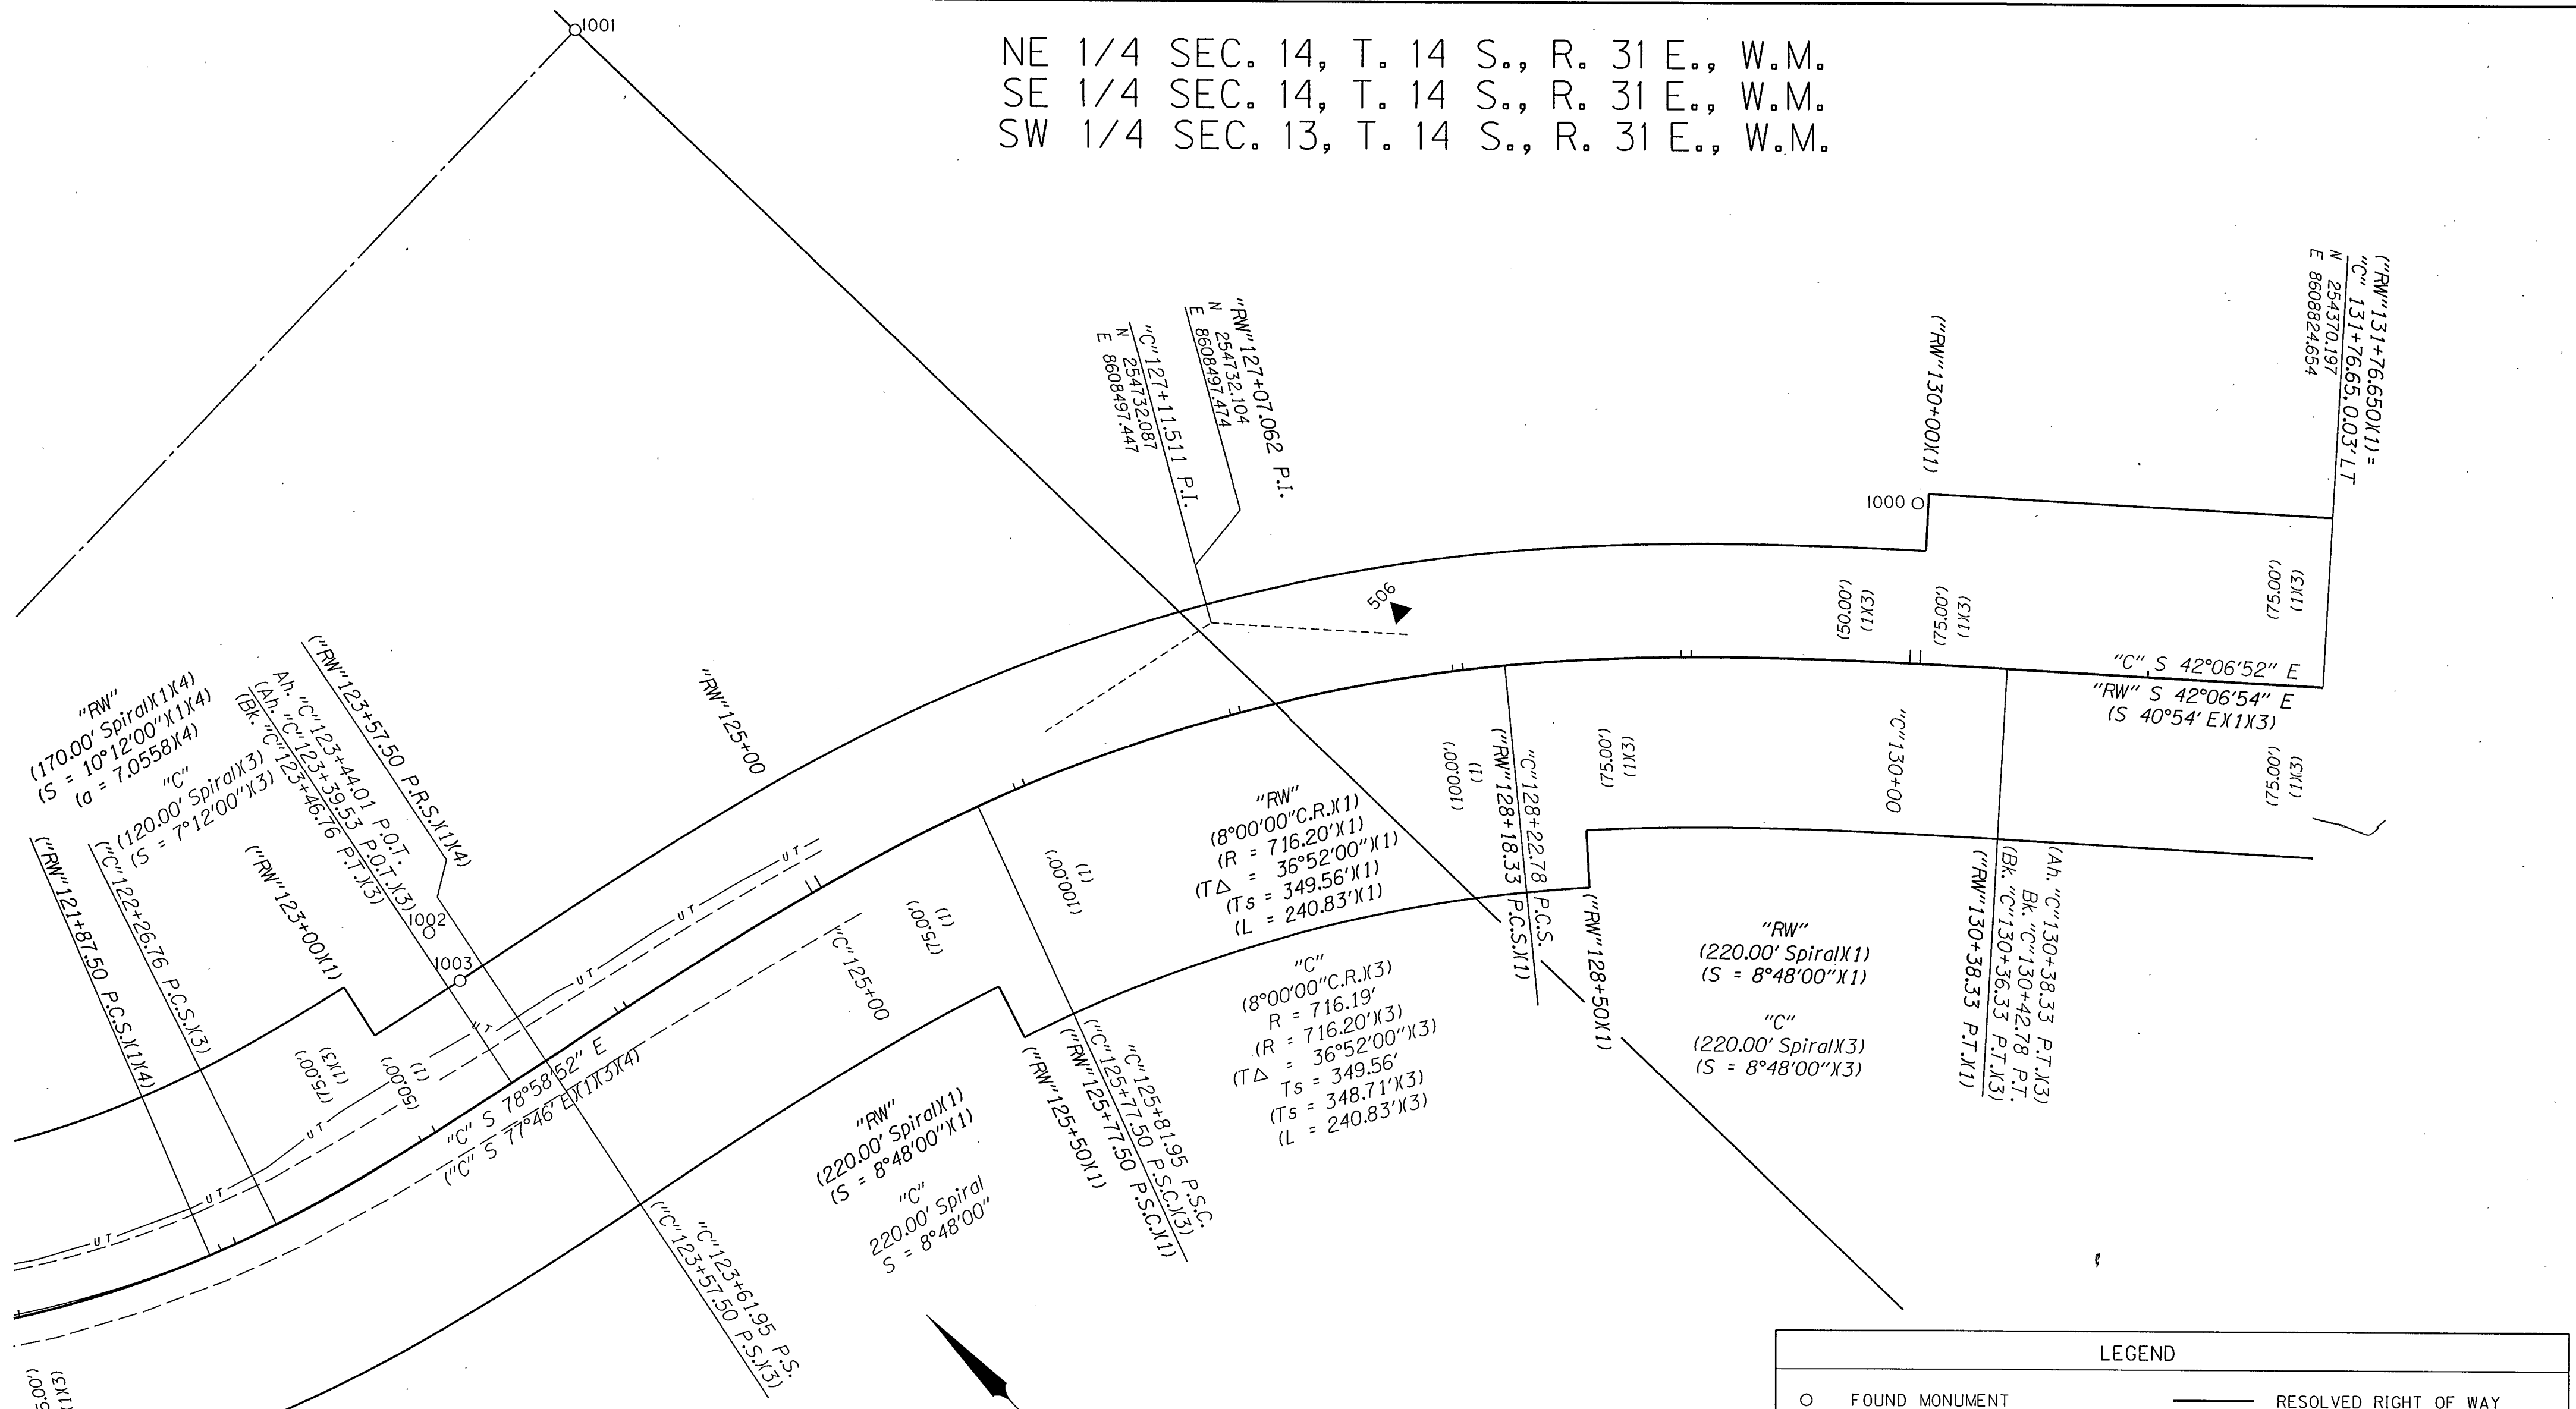

RECEIVED AND FILED
GRANT COUNTY SURVEYOR
SEP 23 2016
BY: *[Signature]*

REGISTERED
PROFESSIONAL
LAND SURVEYOR
[Signature]
OREGON
JAN. 14, 2003
BRET N. ELITHORP
63148
RENEWAL: DEC. 31, 2017

LEGEND	
○	FOUND MONUMENT
▲	SET GPS STATION, SEE TABLE ON SHEET 1
()	RECORD DATA PER REFERENCE LIST ON SHEET 1
—	RESOLVED RIGHT OF WAY
—	EXISTING RIGHT OF WAY OR PROPERTY LINE
- - -	EDGE OF EXISTING PAVEMENT
- - -	UNDERGROUND COMMUNICATION
—	RIGHT OF WAY CENTER LINE
—	CONSTRUCTED CENTER LINE

RECOVERED MONUMENT LIST

PT ID	LDP NORTHING	LDP EASTING	STATION	OFFSET	DATE	DESCRIPTION & REFERENCE DOCUMENTS
1000	254552.27	8608755.34	"C"129+99.97	70.80' LT	1/19/2016	FD 3/4" INSIDE DIAMETER IRON PIPE WITH BRASS PLUG MARKED "R/W", UP 1.0', ODOT DRG. 10B-5-8
1001	255112.49	8608481.54	N/A	N/A	1/19/2016	FD 2-1/2" BRASS DISK MARKED "US GENERAL LAND OFFICE SURVEY T14S R31E 1/4 S14 1958", MOS 248
1002	254874.77	8608157.30	"C"123+50.36	75.04' LT	1/19/2016	FD 3/4" INSIDE DIAMETER IRON PIPE WITH BRASS PLUG MARKED "R/W", UP 0.5', ODOT DRG. 10B-5-8
1003	254850.21	8608152.18	"C"123+50.03	49.96' LT	1/19/2016	FD 3/4" INSIDE DIAMETER IRON PIPE WITH BRASS PLUG MARKED "R/W", FLUSH, ODOT DRG. 10B-5-8

OREGON DEPARTMENT OF TRANSPORTATION
HORIZONTAL CONTROL, RECOVERY, AND RETRACEMENT SURVEY
US395 CANYON CREEK FLOOD MITIGATION
JOHN DAY-BURNS HIGHWAY
GRANT COUNTY, OR

FOR ODOT REGION 5
3012 ISLAND AVE
LA GRANDE, OR 97850

SEPTEMBER 20, 2016
SCALE 1"=50'
SHEET 4 OF 4