


NW 1/4 AND NE 1/4 SEC. 31, T. 12 S., R. 31 E., W.M.

THE PURPOSE OF THIS SURVEY IS TO MONUMENT THE PROPERTY ACQUIRED FROM JOHN CONLEY BY THE STATE OF OREGON AS DESCRIBED IN DEED INSTRUMENT NO. 20170660, DEED RECORDS OF GRANT COUNTY, OREGON.

THIS SURVEY WAS PERFORMED IN INTERNATIONAL FEET UNITS.

THE BEARINGS AND COORDINATES FOR THIS SURVEY ARE BASED UPON RECORD MAP OF SURVEY NO. 1916 BY MARK D. FILSINGER DATED OCTOBER 5, 2010 FILED WITH THE GRANT COUNTY SURVEYORS OFFICE. THIS SURVEY UTILIZES A LOCAL DATUM PLANE (LDP) COORDINATE SYSTEM WHICH IS RELATIVE TO THE OREGON COORDINATE SYSTEM OF 1983, NORTH ZONE, WITH RESPECT TO LOCAL LATITUDE AND GROUND ELEVATION. THE LDP COORDINATES DEFINE TRUE GROUND DISTANCES. TO CONVERT THE LDP COORDINATES TO THE OREGON COORDINATE SYSTEM, NORTH ZONE, MULTIPLY THE LDP COORDINATES BY A COMBINED FACTOR OF 0.99980620.

MONUMENTS ESTABLISHED IN THIS SURVEY WERE SET ON MAY 2, 2017. THE SURVEY EQUIPMENT CONSISTED OF A LEICA MS50 TOTAL STATION AND A LEICA VIVA SURVEY CONTROLLER.

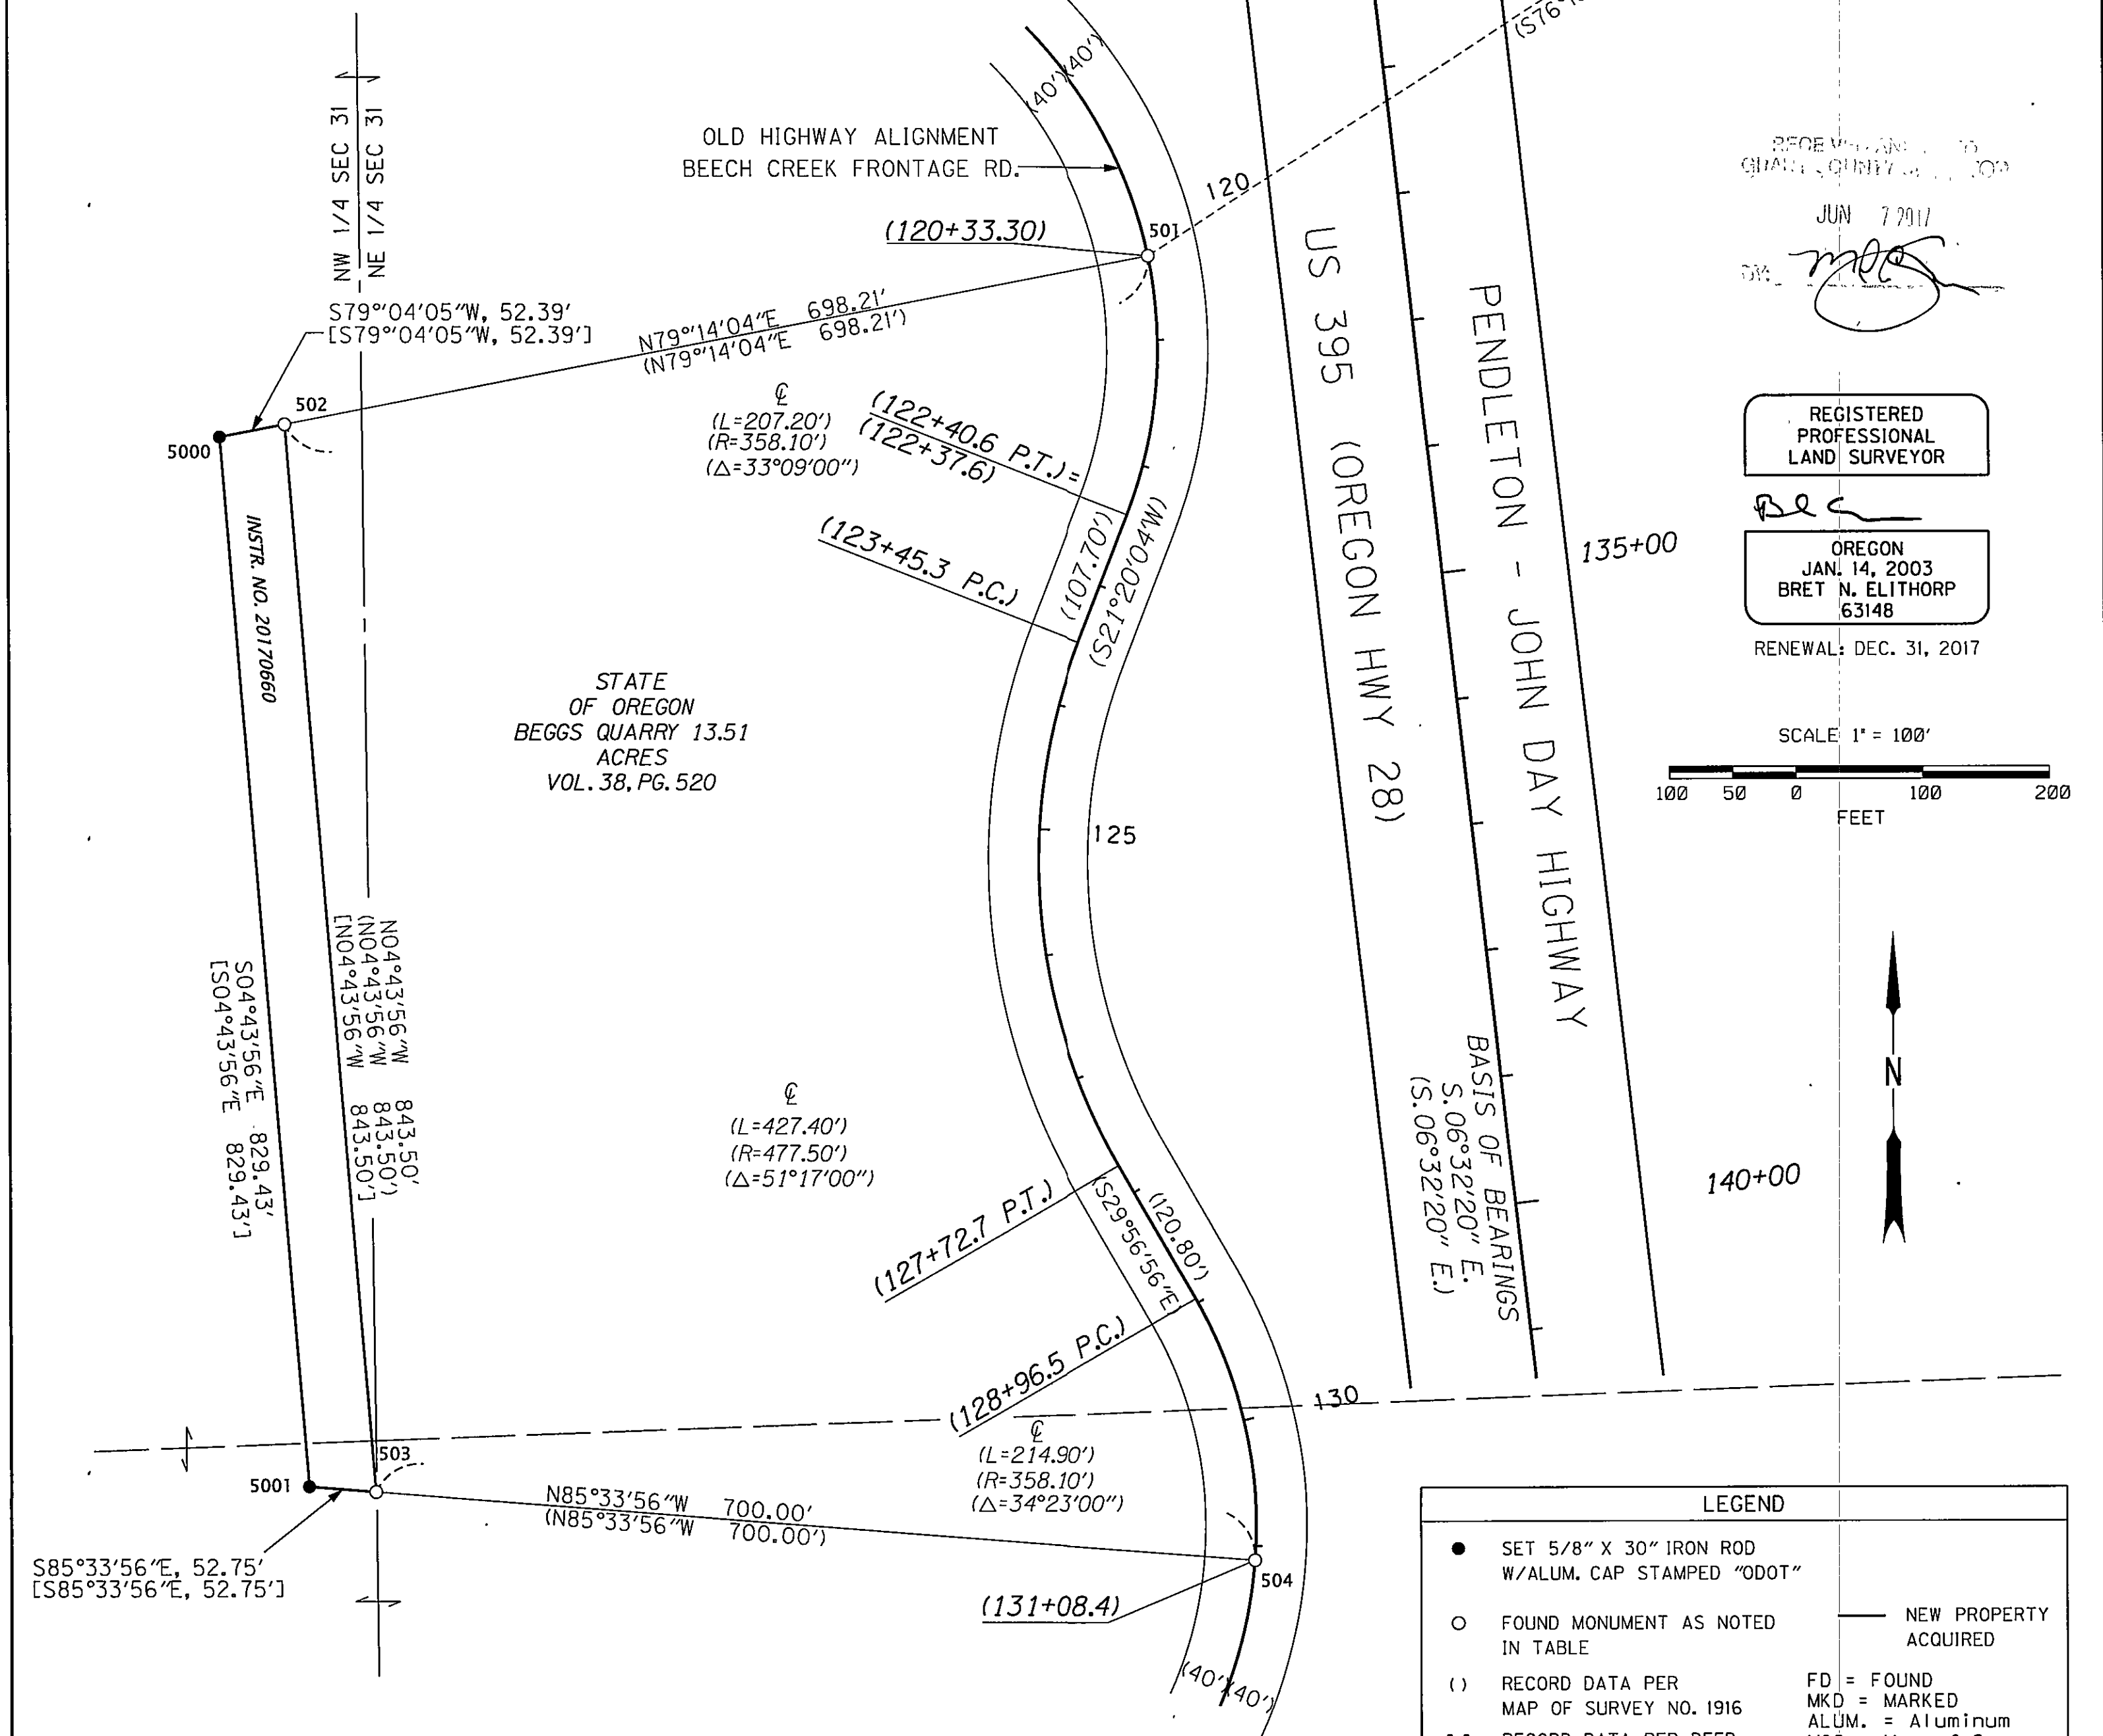

SET MONUMENT LIST

PT. NO.	LDP NORTHING	LDP EASTING	Date	DESCRIPTION
5000	303268.78	8586679.73	5/2/2017	SET 5/8" x 30" IRON ROD W/1-1/2" ALUM. CAP STAMPED "ODOT"
5001	302442.17	8586748.16	5/2/2017	SET 5/8" x 30" IRON ROD W/1-1/2" ALUM. CAP STAMPED "ODOT"

FOUND MONUMENT LIST

PT. NO.	LDP NORTHING	LDP EASTING	STATION	OFFSET	DESCRIPTION
501	303411.12	8587416.70		N/A	FD 5/8" IRON ROD W/ ALUM. CAP STAMPED "ODOT", MOS 1916
502	303278.71	8586731.16	N/A	N/A	FD 5/8" IRON ROD W/ ALUM. CAP STAMPED "ODOT", MOS 1916
503	302438.09	8586800.75	N/A	N/A	FD 5/8" IRON ROD W/ ALUM. CAP STAMPED "ODOT", MOS 1916
504	302383.96	8587498.65	N/A	N/A	FD 5/8" IRON ROD W/ ALUM. CAP STAMPED "ODOT", MOS 1916
1006	303944.80	8587458.50	126+99.98	99.92 RT	FD 5/8" IRON ROD W/ ALUM. CAP STAMPED "OSHD", 9B-7-24
1007	303967.55	8587657.12	127+00.00	100.00 LT	FD 5/8" IRON ROD W/ ALUM. CAP STAMPED "OSHD", 9B-7-24
NE31	303913.60	8589470.65	N/A	N/A	FD 2-1/2" ALUM. CAP, GRANT COUNTY CORNER RESTOR. RECORD

OREGON DEPARTMENT OF TRANSPORTATION

BOUNDARY SURVEY

BEGGS QUARRY (OR 12-021-5)

US 395: PENDLETON - JOHN DAY HIGHWAY

GRANT COUNTY

FOR ODOT REGION 5

3012 ISLAND AVENUE

LA GRANDE, OR 97850

MAY 31, 2017

SCALE: 1" = 100'

SHEET 1 OF 1

MAP OF SURVEY NO. 2074 2073