


RE-PLAT NO. 2020-04
RE-PLAT OF LOTS 3, 4 & 5, BLOCK 1
MOUNTAIN VIEW SUBDIVISION, TRACT A
SITUATED IN THE SW1/4 OF SECTION 21,
T13S, R31E, W.M.
GRANT COUNTY, OREGON

March 2, 2020
Sheet 1 of 2

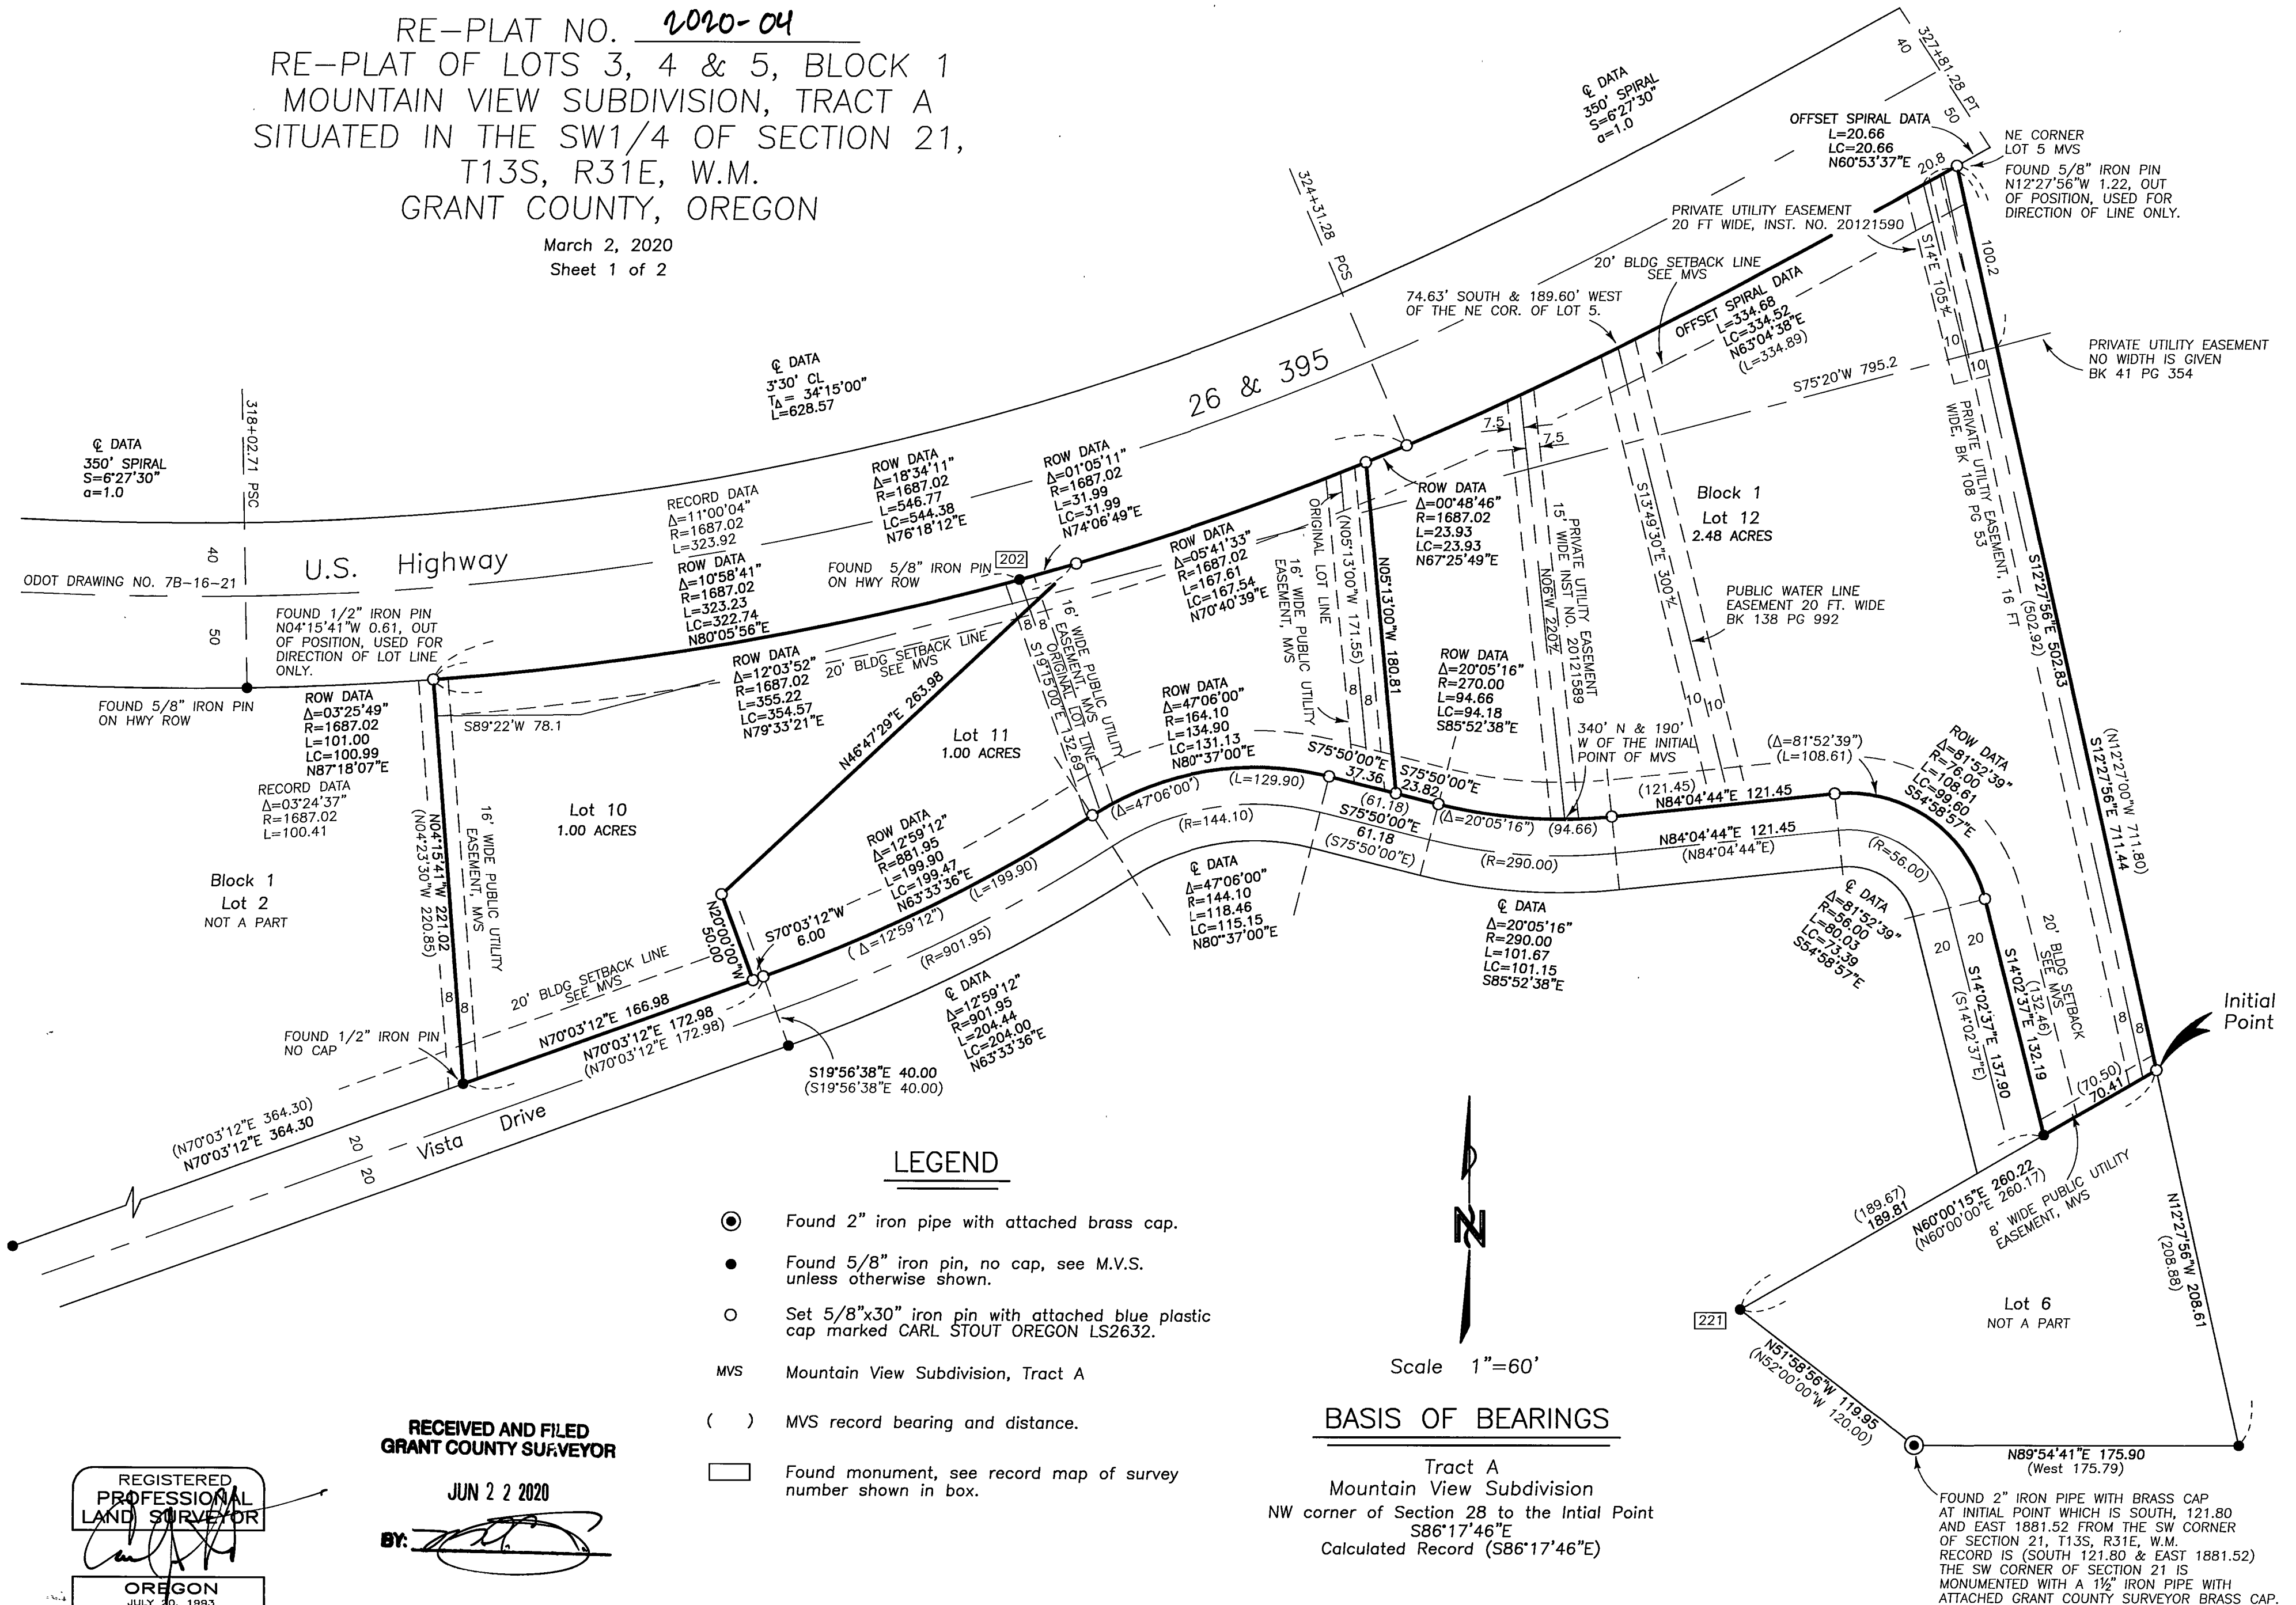

REGISTERED
PROFESSIONAL
LAND SURVEYOR

OREGON
JULY 30, 1993
CARL J. STOUT
2632

Renewal Date 6/30/20

RECEIVED AND FILED
GRANT COUNTY SURVEYOR

JUN 22 2020

BY:

I do hereby certify that this is a true and exact
copy of the original re-plat.

Carl J. Stout, PLS

MAP OF SURVEY NO. 2130