


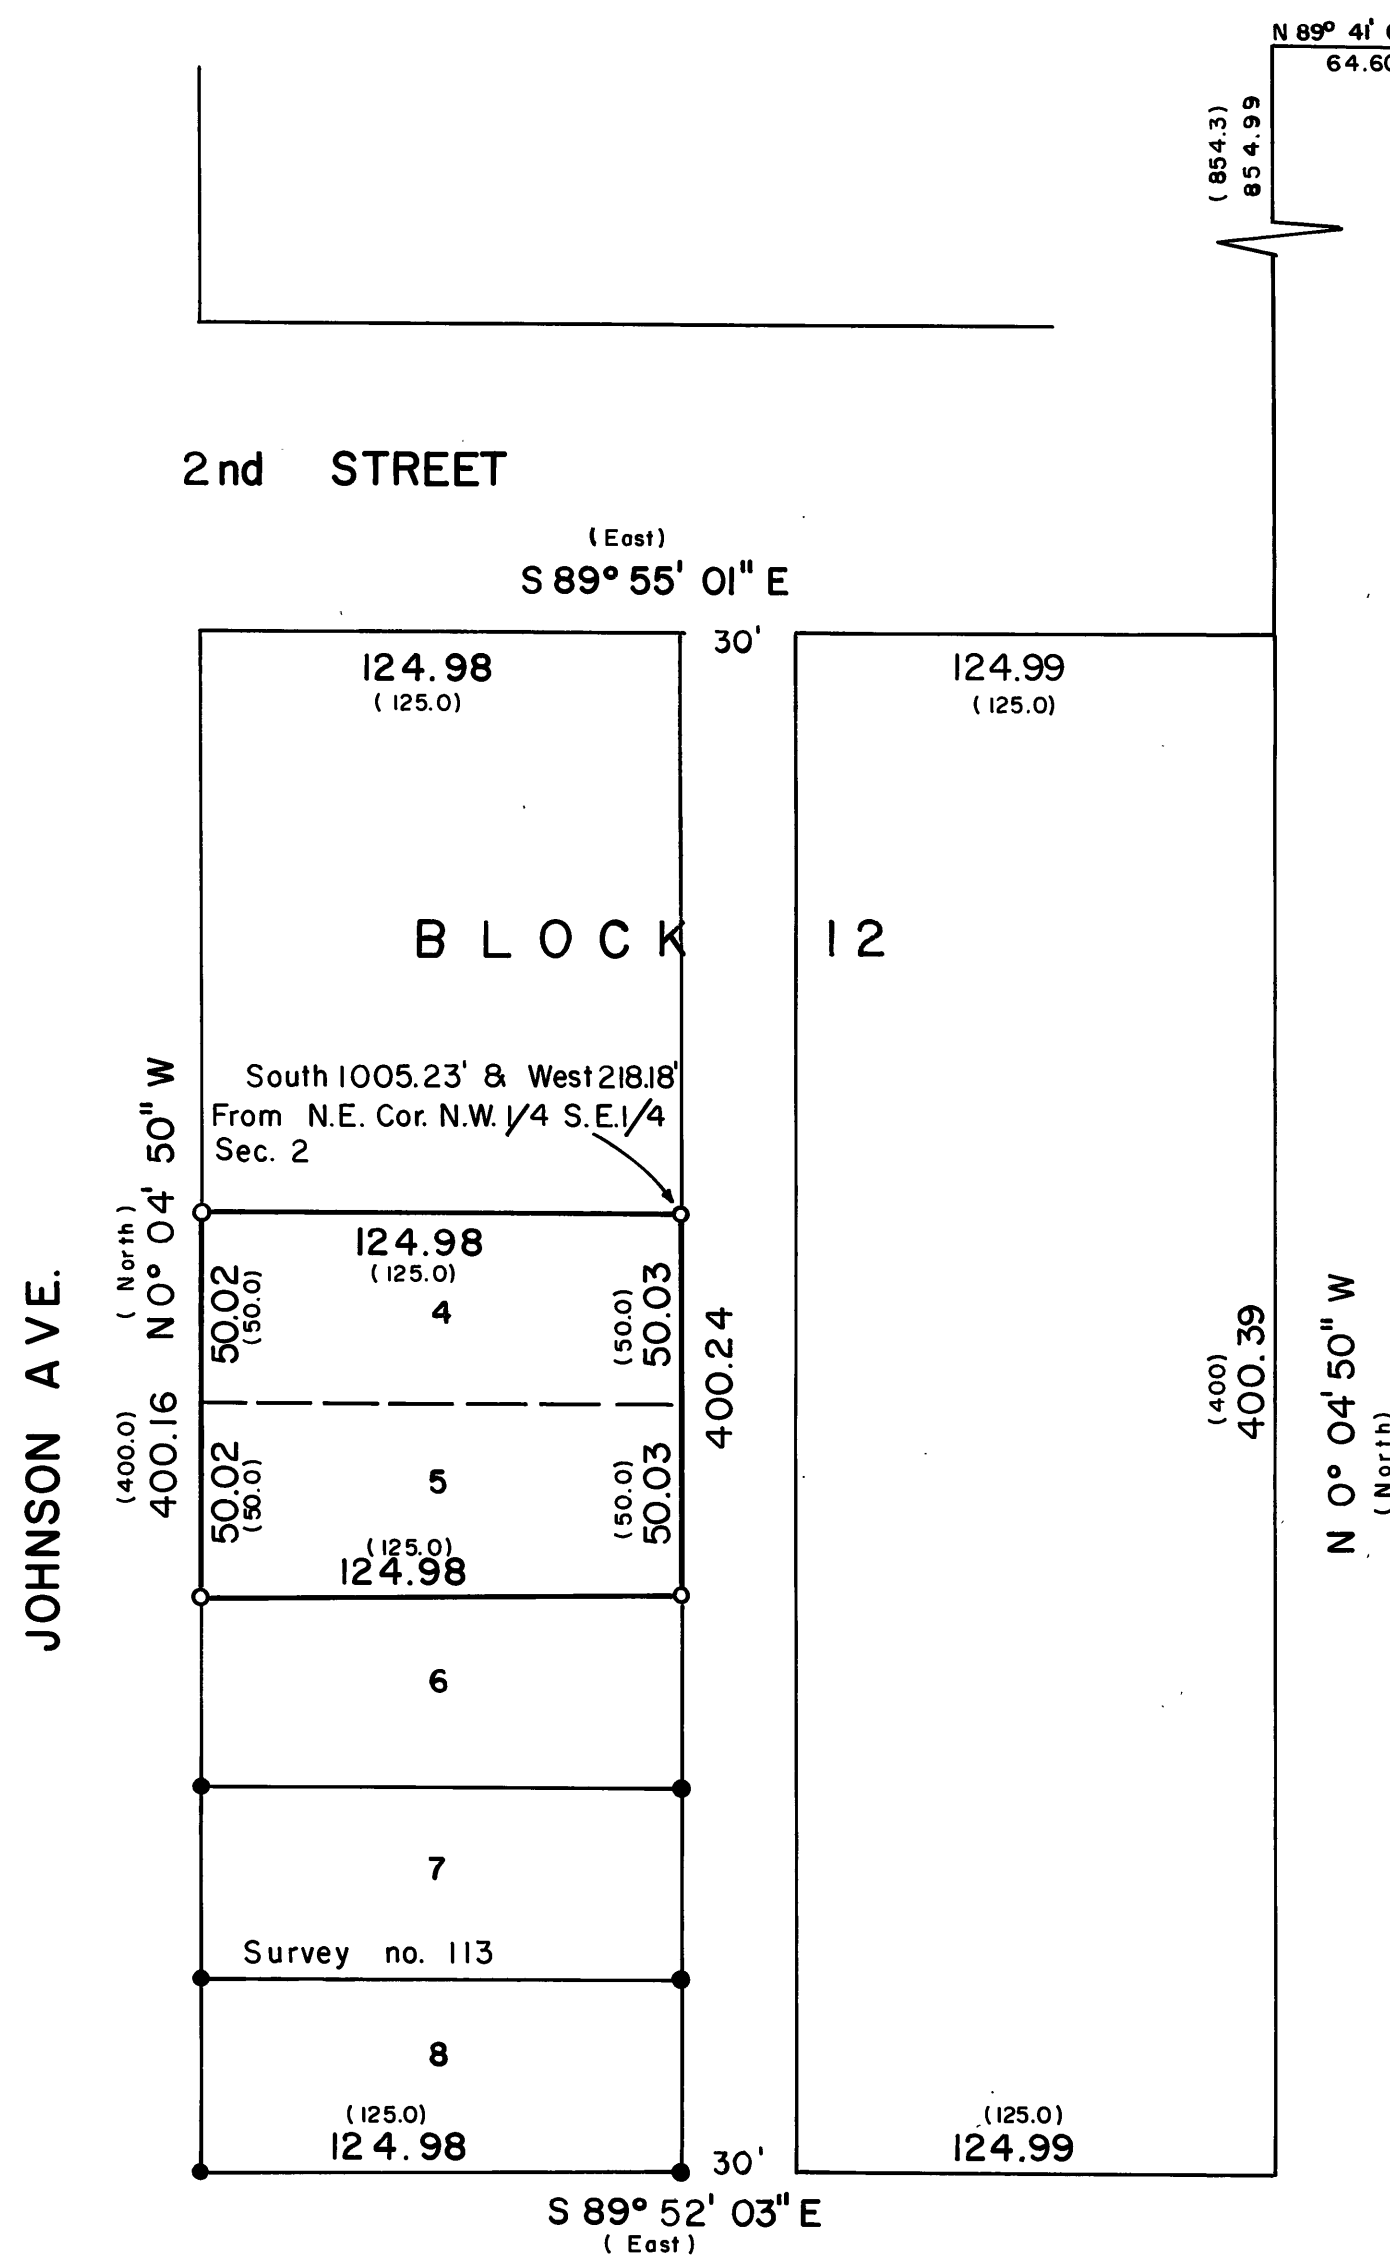

N.E. Corner
N.W. 1/4, S.E. 1/4
Section 2, T13S, R 33 E W.M.

BASIS OF BEARINGS
From Survey No. 113

LEGEND

- Found Monument of Record
- ⊙ Found 1/16 Corner
- Set 5/8" 30" Iron Pin
- () Record Bearing & Distance

REFERENCE MATERIAL

Map of Survey no. 113

REGISTERED
OREGON
LAND SURVEYOR

Douglas M. Ferguson

JULY 12, 1968
DOUGLAS M. FERGUSON
848

John L. Lueira

BAGETT-GRIFFITH-FERGUSON

John Day, Oregon

LOTS 4 & 5
BLOCK 12
CLEAVER and COZART ADDITION
to
PRAIRIE CITY
GRANT COUNTY OREGON

SURVEYED FOR	PIERSON	
SURVEYED BY	D. M. F. & R.D.B.	Feb. 1971
Scale: 1" = 50'	Drawn by: D. M. F.	Feb. 1971