
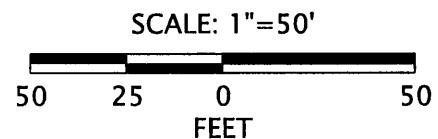


PARTITION
PLAT
2017-04

NE 1/4 SECTION 1 T13S R26E WM SE 1/4 SECTION 1 T13S R26E WM

SEE SHEET 5 OF 9

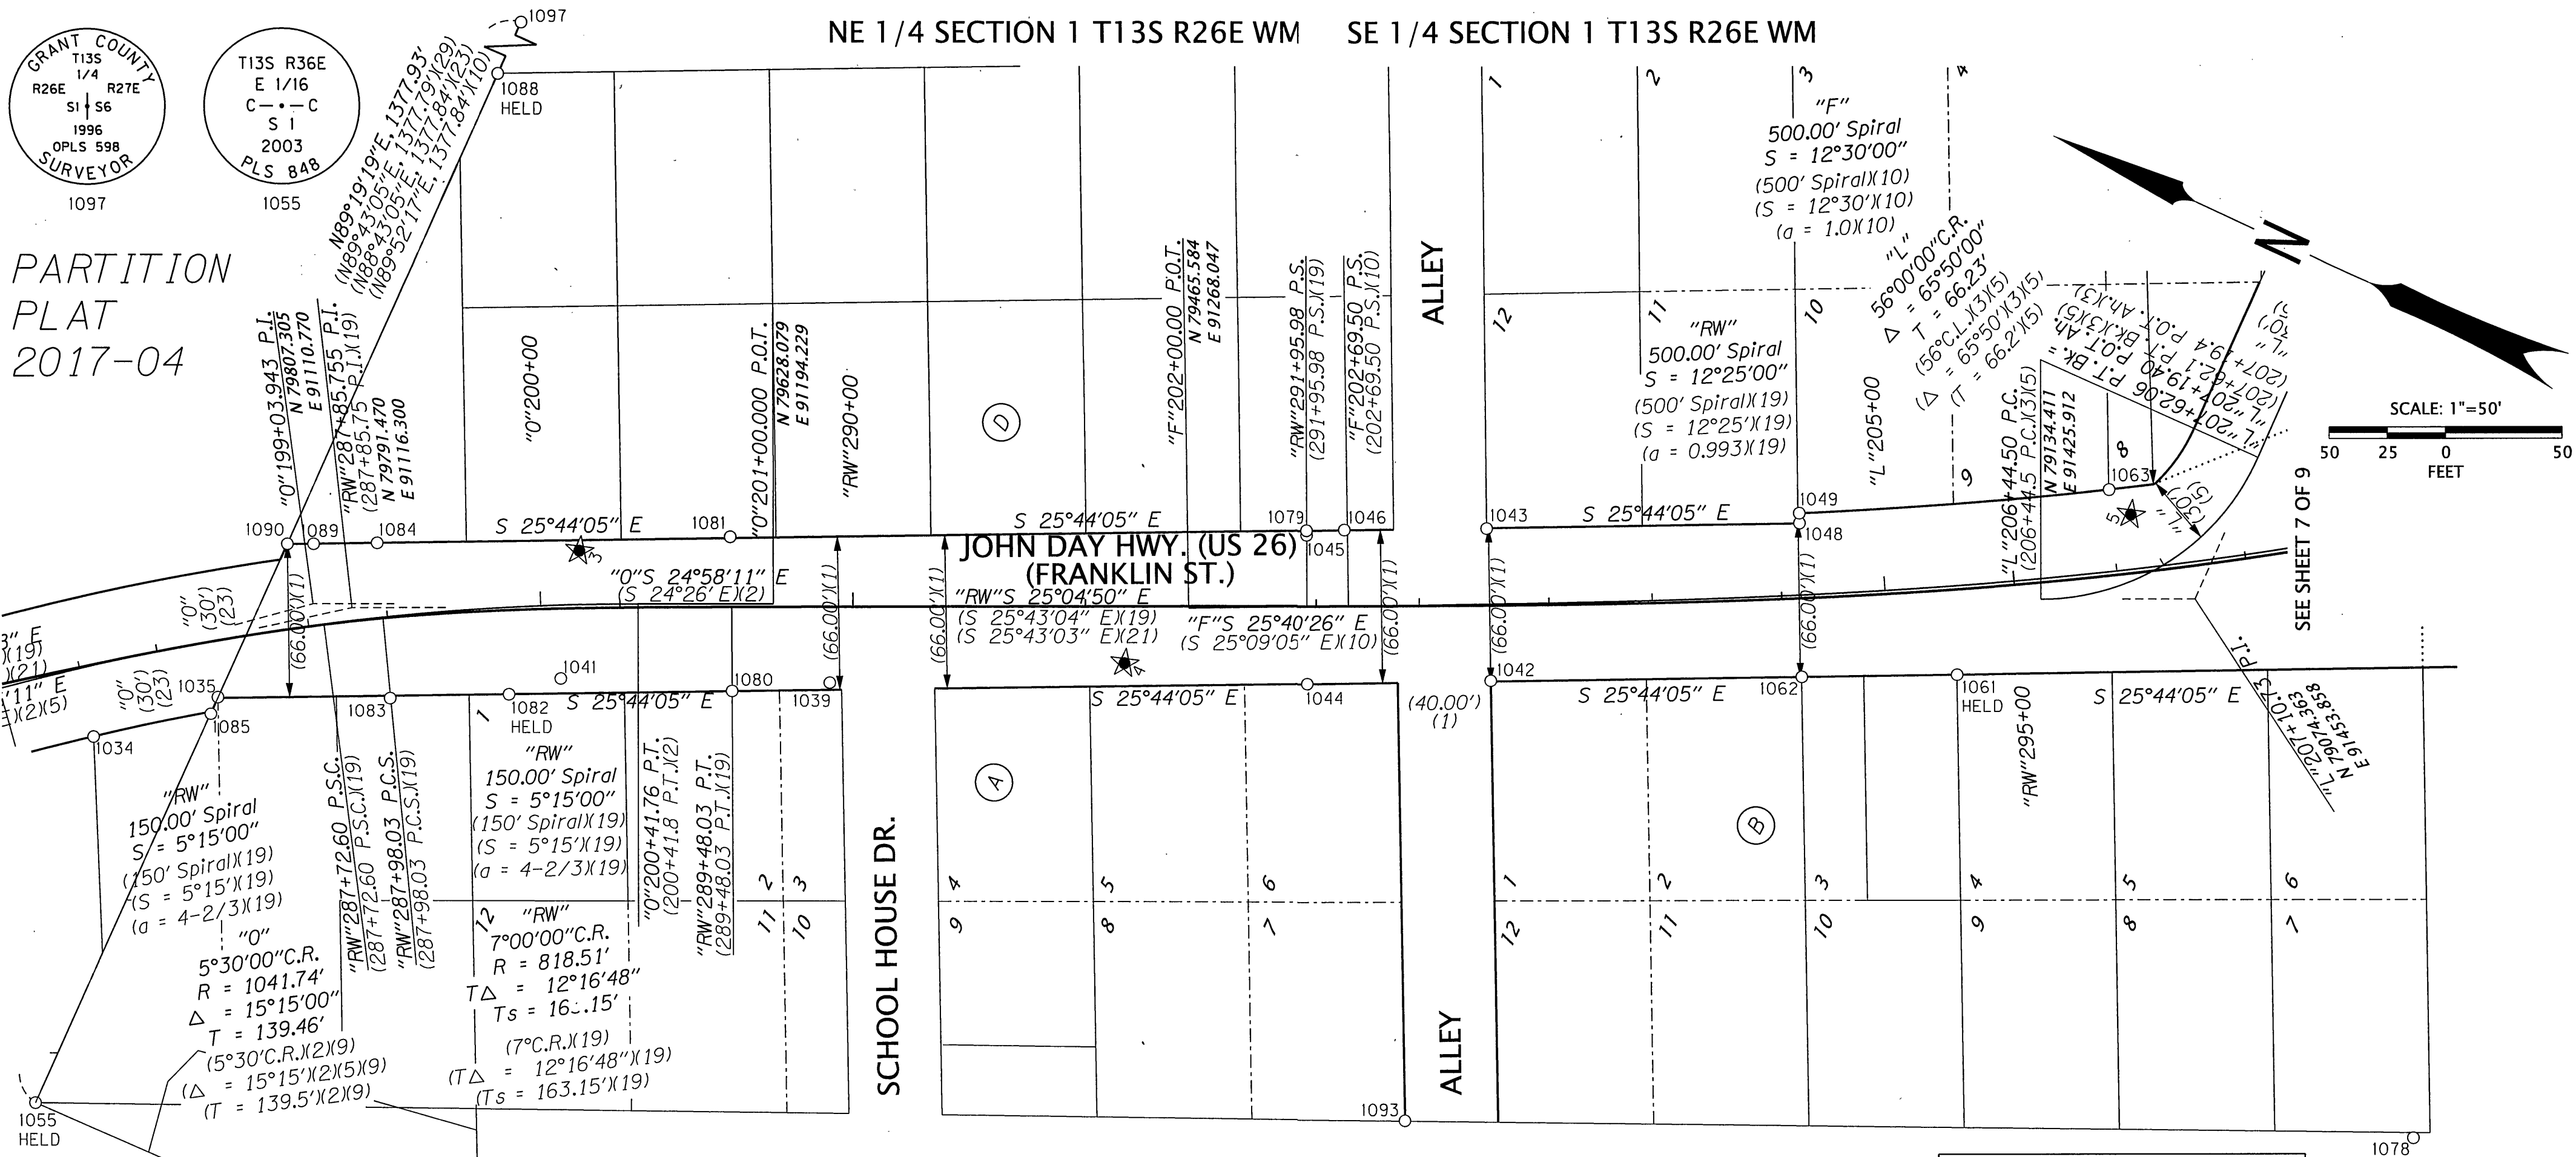

SEE SHEET 7 OF 9

RECOVERED MONUMENT LIST

PT ID	NORTHING	EASTING	STATION	OFFSET	DATE	DESCRIPTION & REFERENCE DOCUMENTS	FD = FOUND MON. = MONUMENT	MOS* = MAP OF SURVEY NO. PP* = PARTITION PLAT NO. YPC = YELLOW PLASTIC CAP
1034	79868.47	91018.94	"RW"286+65.71	30.57' RT	6/18/2020	FD 5/8" IRON ROD WITH YPC MARKED "BENCHMARK SURVEYING", FLUSH, MOS*2165		
1035	79827.35	91056.96	"RW"287+22.22	24.08' RT	6/18/2020	FD 5/8" IRON ROD WITH YPC MARKED "BENCHMARK SURVEYING", FLUSH, MOS*2165		
1039	79591.90	91173.55	"RW"289+89.90	32.76' RT	7/29/2020	FD 1" GALVANIZED PIPE, DOWN 1.2', ORIGIN UNKNOWN		
1041	79697.38	91126.44	"RW"288+73.71	30.15' RT	7/29/2020	FD 5/8" SMOOTH IRON ROD, NO CAP, BENT, SHOT AT BEND, DOWN 0.2', ORIGIN UNKNOWN		
1042	79333.94	91294.78	"RW"292+74.75	32.44' RT	7/29/2020	FD 5/8" IRON ROD, NO CAP, FLUSH, MOS*1658		
1043	79363.07	91353.45	"RW"292+73.58	33.06' LT	7/29/2020	FD 5/8" IRON ROD, DOWN 0.2', MOS*1658		
1044	79404.93	91260.26	"RW"291+95.99	33.46' RT	7/29/2020	FD 5/8" IRON ROD WITH 2" ALUMINUM CAP MARKED "SHRW 291+95.98 33.38' RT, PLS 848", FLUSH, MOS*1658		
1045	79432.17	91318.34	"RW"291+95.94	30.69' LT	7/29/2020	FD 5/8" IRON ROD WITH 1-1/2" ALUMINUM CAP MARKED "SHRW 291+95.98 30.72' LT, LS 848", FLUSH, MOS*1466		
1046	79418.34	91327.14	"RW"292+12.20	32.80' LT	7/29/2020	FD 5/8" IRON ROD WITH 2" ALUMINUM CAP MARKED "SHRW 292+12.27, 32.82' LT PLS 848", DOWN 0.1', MOS*1658		
1048	79242.22	91412.01	"RW"294+08.99	32.24' LT	7/29/2020	FD 1-1/2" BRASS CAP IN SIDEWALK MARKED "SHRW 294+08.97, 32.34' LT 2003 PLS 848", FLUSH, MOS*1658		
1049	79244.10	91415.83	"RW"294+09.07	36.50' LT	7/29/2020	FD 5/8" IRON ROD, NO CAP, BENT SOUTHEAST, UP 0.2', MOS*1658		
1055	79844.99	90865.86	N/A	N/A	7/29/2020	FD 3" ALUMINUM CAP ON 2-1/2" GALVANIZED IRON PIPE, MARKED AS SHOWN, UP 0.4', MOS*1658		
1061	79153.45	91381.37	"RW"294+72.79	36.60' RT	7/30/2020	FD 5/8" IRON ROD WITH YPC MARKED "BENCHMARK SURVEYING", UP 0.2', MOS*1211		
1062	79213.53	91352.46	"RW"294+07.15	33.83' RT	7/30/2020	FD 5/8" IRON ROD WITH YPC MARKED "BENCHMARK SURVEYING", DOWN 0.1', MOS*1211		
1063	79127.56	91480.86	"RW"295+44.98	36.70' LT	8/20/2020	FD 5/8" IRON ROD WITH RPC MARKED "CORNERSTONE SURVEYING INC.", UP 0.2', MOS*1668		
1078	78891.98	91283.09	N/A	N/A	11/02/2020	FD 5/8" IRON ROD WITH YPC MARKED "PLS 2405", FLUSH, MOS*1232		
1079	79433.02	91320.06	"RW"291+95.90	32.60' LT	11/02/2020	FD DRILL HOLE IN CURB, MOS*1658		
1080	79628.35	91152.61	"RW"289+48.01	36.26' RT	11/02/2020	FD 5/8" IRON ROD WITH 2" ALUMINUM CAP MARKED "SHRW 289+48.02 36.28' RT, 2003, PLS 848", DOWN 0.2', MOS*1658		
1081	79656.95	91212.60	"RW"289+47.53	30.20' LT	11/02/2020	FD 5/8" IRON ROD, NO CAP, BENT NORTHEAST, SHOT AT BEND, MOS*1658		
1082	79714.65	91110.86	"RW"288+50.73	36.27' RT	11/02/2020	FD 5/8" IRON ROD, NO CAP, DOWN 0.2', MOS*1658		
1083	79760.18	91087.78	"RW"287+97.82	34.64' RT	11/02/2020	FD 5/8" IRON ROD, NO CAP, DOWN 0.1', MOS*1466		
1084	79793.40	91146.20	"RW"287+98.63	32.55' LT	11/02/2020	FD 5/8" IRON ROD, NO CAP, DOWN 0.5', MOS*1658		
1085	79827.05	91049.09	"RW"287+17.84	30.68' RT	11/02/2020	FD 5/8" IRON ROD, NO CAP, DOWN 0.4', MOS*1658		
1088	79830.78	91350.29	N/A	N/A	11/03/2020	FD 5/8" IRON ROD WITH YPC MARKED "BENCHMARK SURVEYING", FLUSH, MOS*2062		
1089	79817.94	91134.32	"RW"287+72.56	35.11' LT	11/03/2020	FD 5/8" IRON ROD WITH 2" ALUMINUM CAP MARKED "SHRW 287+72.59 35.19' LT 2003 PLS 848", DOWN 0.1', MOS*1658		
1090	79828.12	91129.56	"RW"287+61.88	36.56' LT	11/03/2020	FD 5/8" IRON ROD WITH 2" ALUMINUM CAP MARKED "SHRW 287+61.98 36.49' LT 2003 PLS 848", FLUSH, MOS*1658		
1093	79287.93	91107.66	N/A	N/A	11/19/2020	FD 5/8" IRON ROD, NO CAP, UP 0.2', MOS*1658		
1097	79841.29	92243.69	N/A	N/A	11/19/2020	FD 2-1/2" BRASS DISK MARKED AS SHOWN, GRANT COUNTY REMONUMENTATION RECORDS		

LEGEND

- () RECORD DATA PER REFERENCE LIST ON SHEET 1
- ★ SET GPS CONTROL POINT SEE TABLE ON SHEET 2
- FOUND MONUMENT
- RESOLVED RIGHT OF WAY
- EXISTING RIGHT OF WAY OR PROPERTY LINE
- REFERENCE LINE
- "O" CENTER LINE = R/W & STATIONING FROM 4B-25-11
- "RW" CENTER LINE = R/W & STATIONING FROM 10B-3-24
- "L" CENTER LINE = R/W & STATIONING FROM 4B-25-11 & 4B-26-9

REGISTERED
PROFESSIONAL
LAND SURVEYOR

Bret N. Elithorp

OREGON
JAN. 14, 2003
BRET N. ELITHORP
63148

EXPIRES: 12-31-2021

OREGON DEPARTMENT OF TRANSPORTATION

HORIZONTAL CONTROL, RECOVERY AND RETRACEMENT MAP
JOHN DAY HIGHWAY (US26) : FRANKS CREEK RD. TO OLD HWY. RD.
GRANT COUNTY, OREGON

ODOT REGION 5 TECH CENTER
3012 ISLAND AVENUE
LA GRANDE, OR 97850
KEY NO. 21494

OCTOBER 11, 2021
SCALE: 1"=50'
SHEET 6 OF 9