


REPLAT NO. 2021-R 01

A REPLAT OF LOT 29 OF GRANT COUNTY AIRPORT INDUSTRIAL PARK SUBDIVISION
SITUATED IN THE NE1/4 AND THE SE1/4 SECTION 27, T.13S., R.31E., W.M.,
CITY OF JOHN DAY, GRANT COUNTY, OREGON

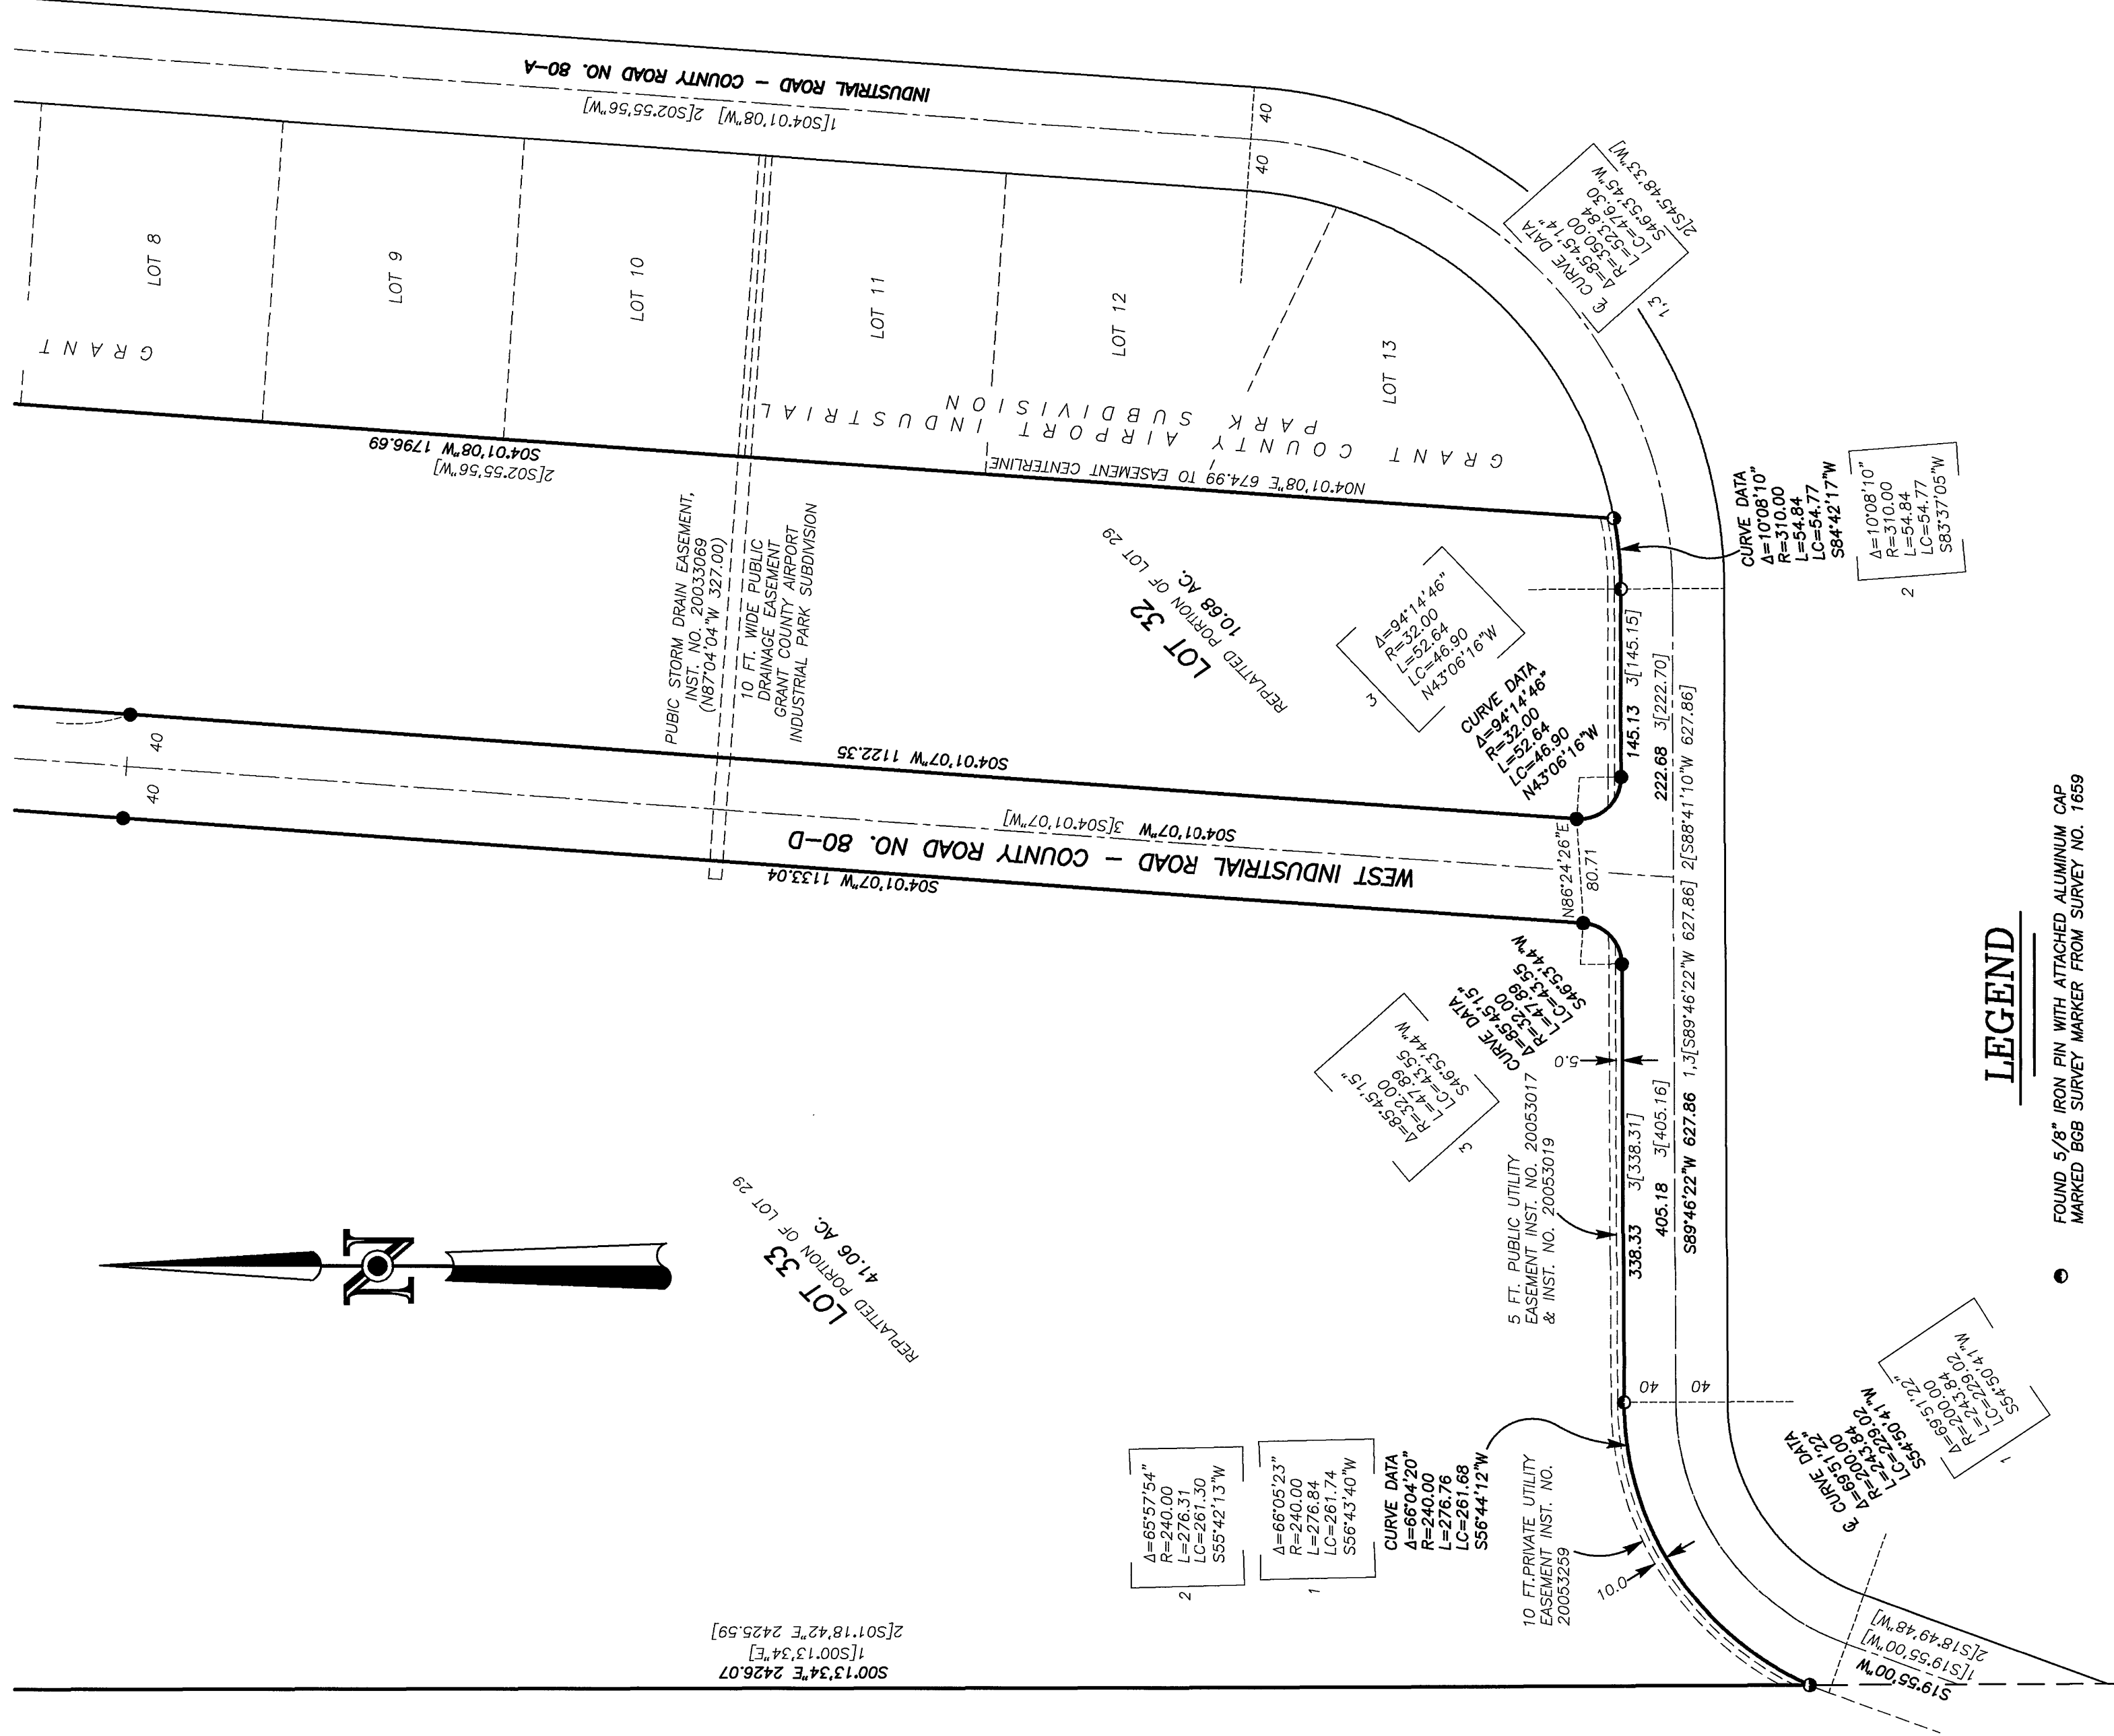


LEGEND

- FOUND 5/8" IRON PIN WITH ATTACHED ALUMINUM CAP
MARKED B68 SURVEY MARKER FROM SURVEY NO. 1659
- FOUND 5/8" IRON PIN WITH ATTACHED YELLOW PLASTIC CAP
MARKED AFA FROM GRANT COUNTY AIRPORT INDUSTRIAL
PARK SUBDIVISION PLAT
- FOUND 5/8" IRON PIN WITH ATTACHED ALUMINUM CAP
MARKED B68 SURVEY MARKER FROM SURVEY NO. 1715
- SET 5/8"x30" IRON PIN WITH ATTACHED YELLOW
PLASTIC CAP MARKED BENCHMARK SURVEYING
- () DEED RECORD BEARING AND DISTANCE
- 1[] RECORD BEARING AND DISTANCE FROM SURVEY NO.
1659
- 2[] RECORD BEARING AND DISTANCE FROM GRANT
COUNTY AIRPORT INDUSTRIAL PARK SUBDIVISION PLAT
- 3[] RECORD BEARING AND DISTANCE FROM SURVEY NO.
1715

REGISTERED
PROFESSIONAL
LAND SURVEYOR

OREGON
JULY 8, 2018
MICHAEL C. SPRINGER
#70918
EXPIRES: 6/30/2022

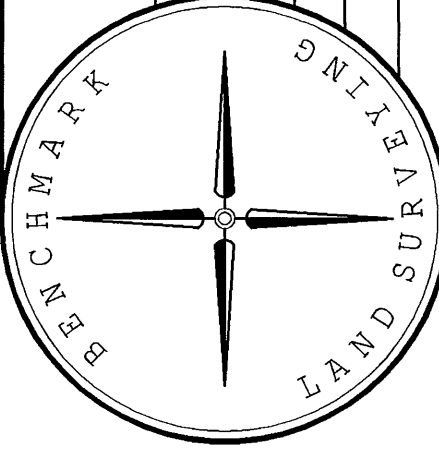

BENCHMARK LAND SURVEYING
217 N. CANYON BLVD. JOHN DAY, OREGON
541-575-1251 ~ benchmark1s.com

A REPLAT OF LOT 29 OF GRANT COUNTY
AIRPORT INDUSTRIAL PARK SUBDIVISION
SITUATED IN THE NE1/4 AND THE SE1/4 SECTION 27,
T.13S., R.31E., W.M.,
CITY OF JOHN DAY, GRANT COUNTY, OREGON

SURVEYED FOR	THE CITY OF JOHN DAY
SURVEYED BY	MCS & NNS
SCALE:	1"=100'
DRAWN BY:	MCS
DATE:	9/25/2021
SHEET	2 OF 4

RECORD MAP OF SURVEY NO. 2167