


REPLAT NO. 2021-R 01


A REPLAT OF LOT 29 OF GRANT COUNTY AIRPORT INDUSTRIAL PARK SUBDIVISION
SITUATED IN THE NE1/4 AND THE SE1/4 SECTION 27, T.13S., R.31E., W.M.,
CITY OF JOHN DAY, GRANT COUNTY, OREGON

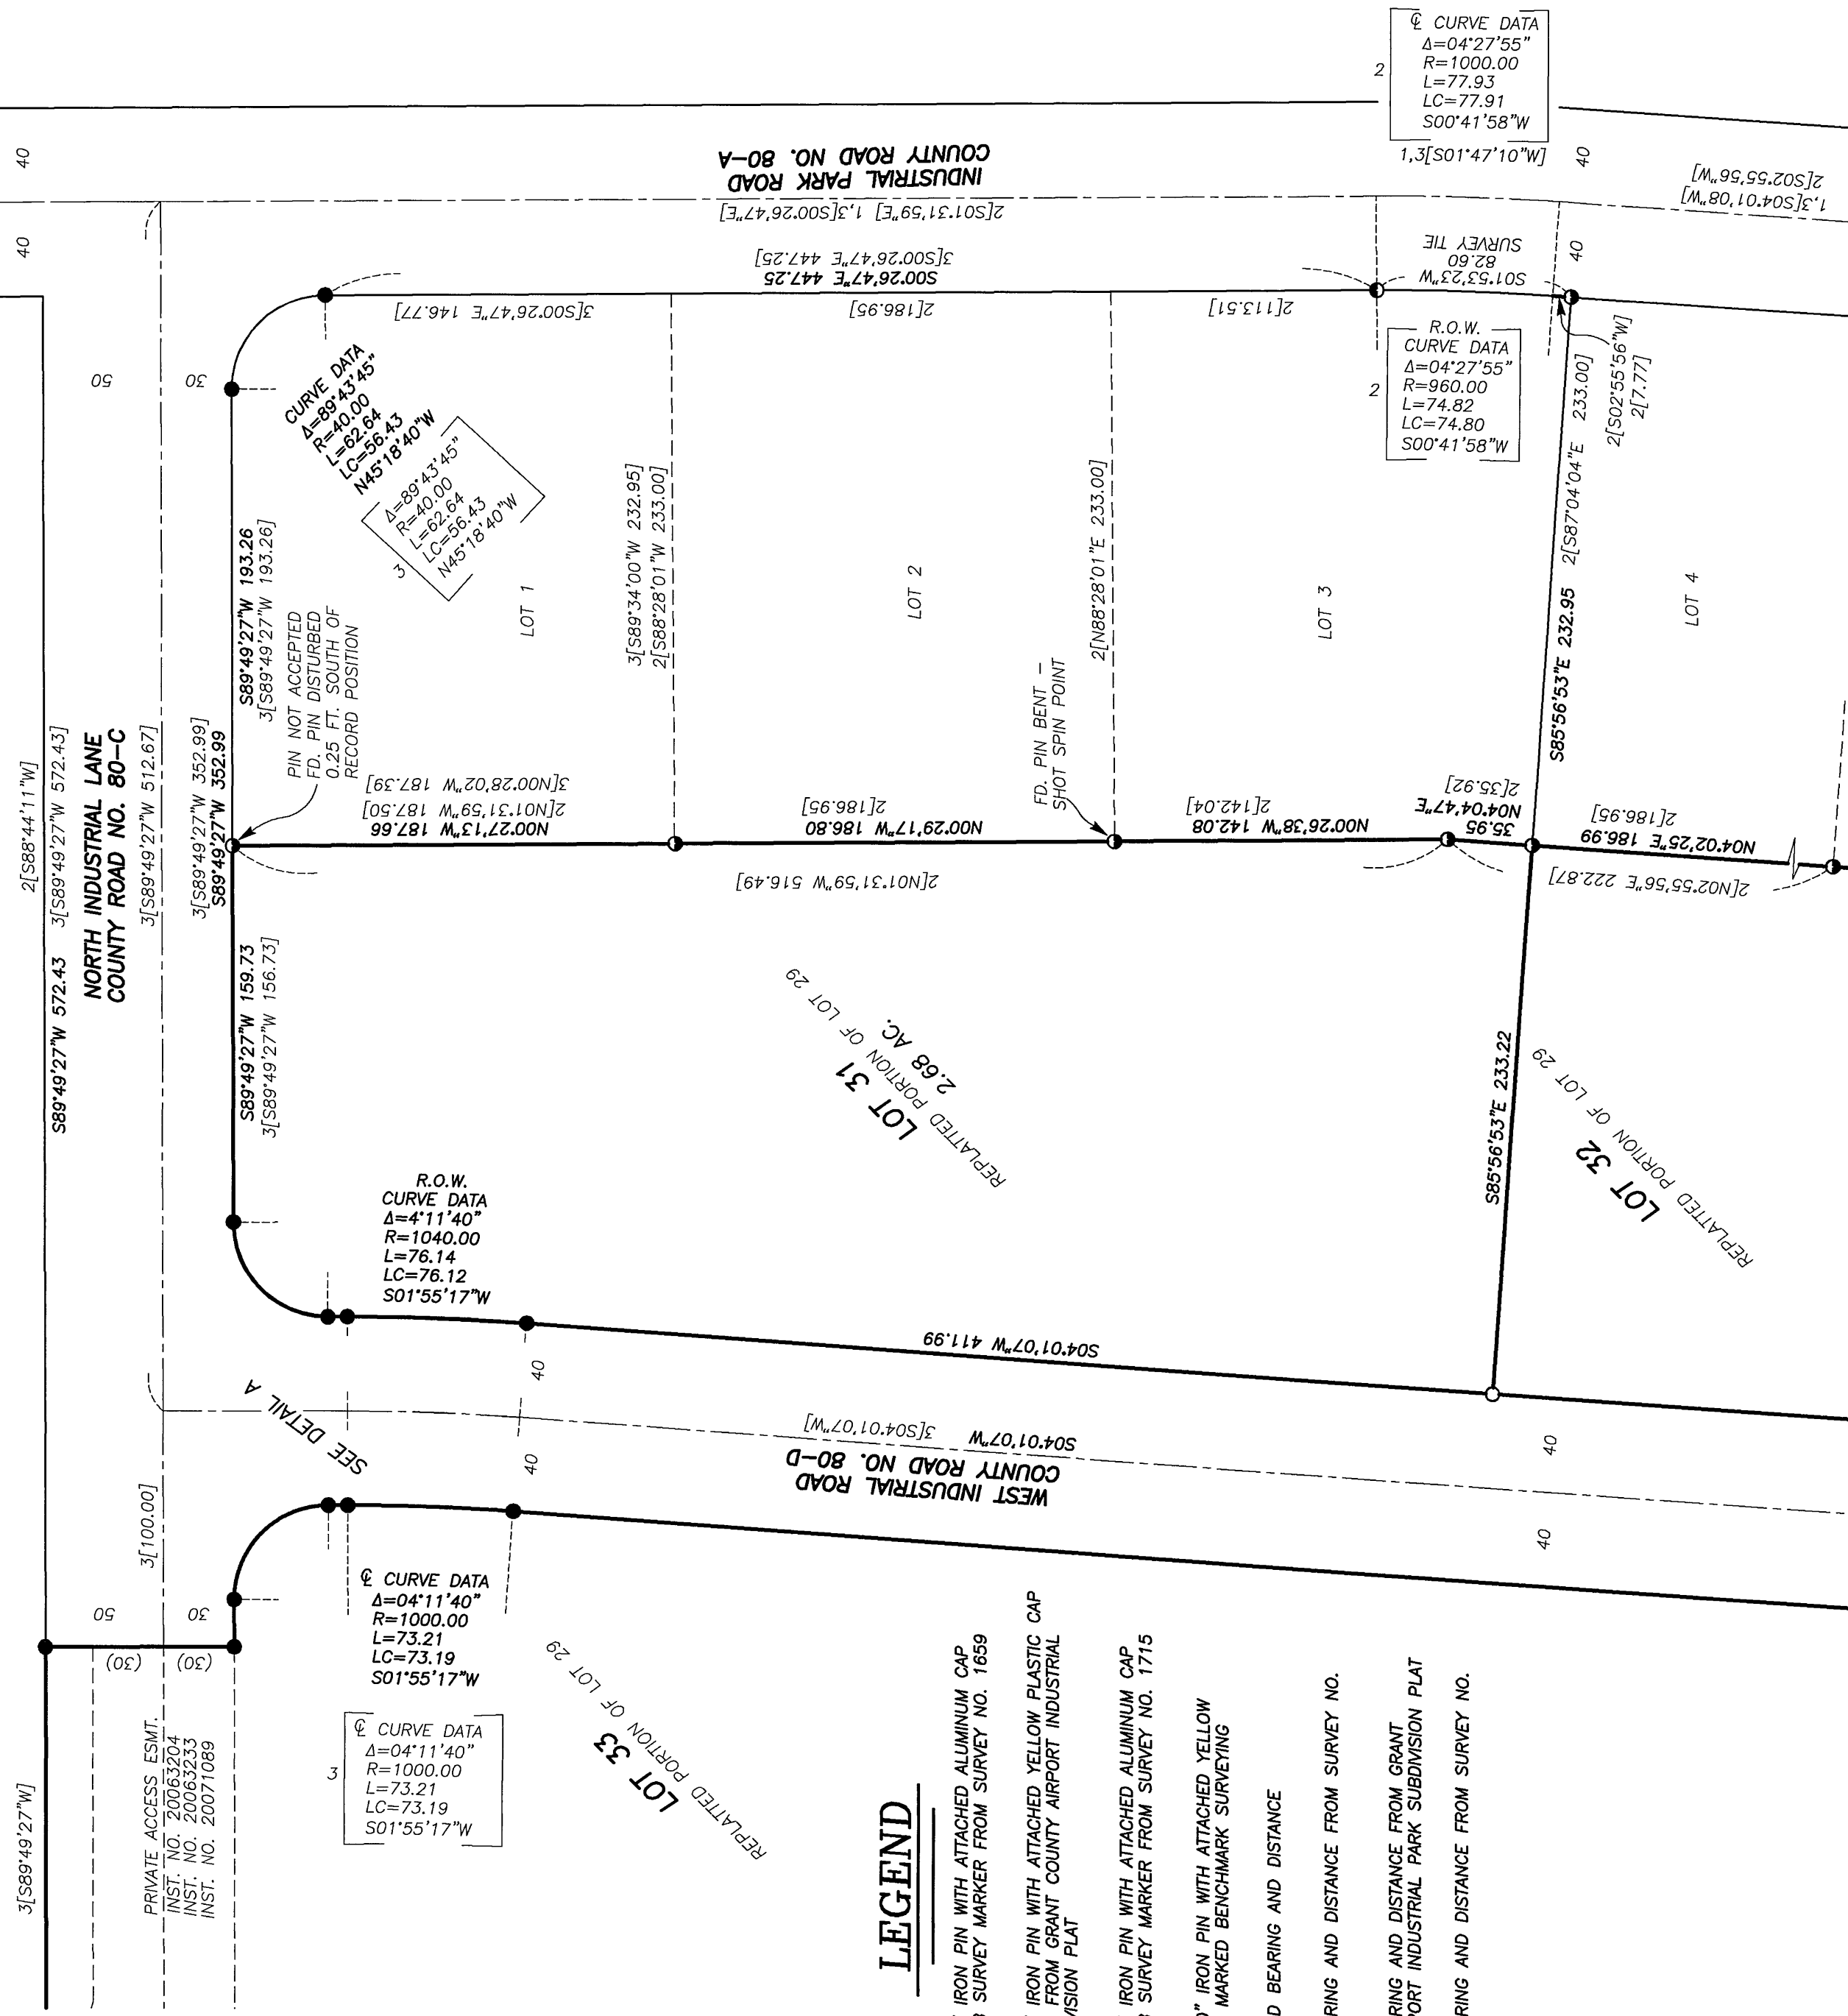

LEGEND

- FOUND 5/8" IRON PIN WITH ATTACHED ALUMINUM CAP MARKED B66 SURVEY MARKER FROM SURVEY NO. 1659
- FOUND 5/8" IRON PIN WITH ATTACHED YELLOW PLASTIC CAP MARKED APA FROM GRANT COUNTY AIRPORT INDUSTRIAL PARK SUBDIVISION PLAT
- FOUND 5/8" IRON PIN WITH ATTACHED ALUMINUM CAP MARKED B66 SURVEY MARKER FROM SURVEY NO. 1715
- SET 5/8"x30" IRON PIN WITH ATTACHED YELLOW PLASTIC CAP MARKED BENCHMARK SURVEYING
- () DEED RECORD BEARING AND DISTANCE
- 1[] RECORD BEARING AND DISTANCE FROM SURVEY NO. 1659
- 2[] RECORD BEARING AND DISTANCE FROM GRANT COUNTY AIRPORT INDUSTRIAL PARK SUBDIVISION PLAT
- 3[] RECORD BEARING AND DISTANCE FROM SURVEY NO. 1715

DETAIL A
SCALE: 1"=40'

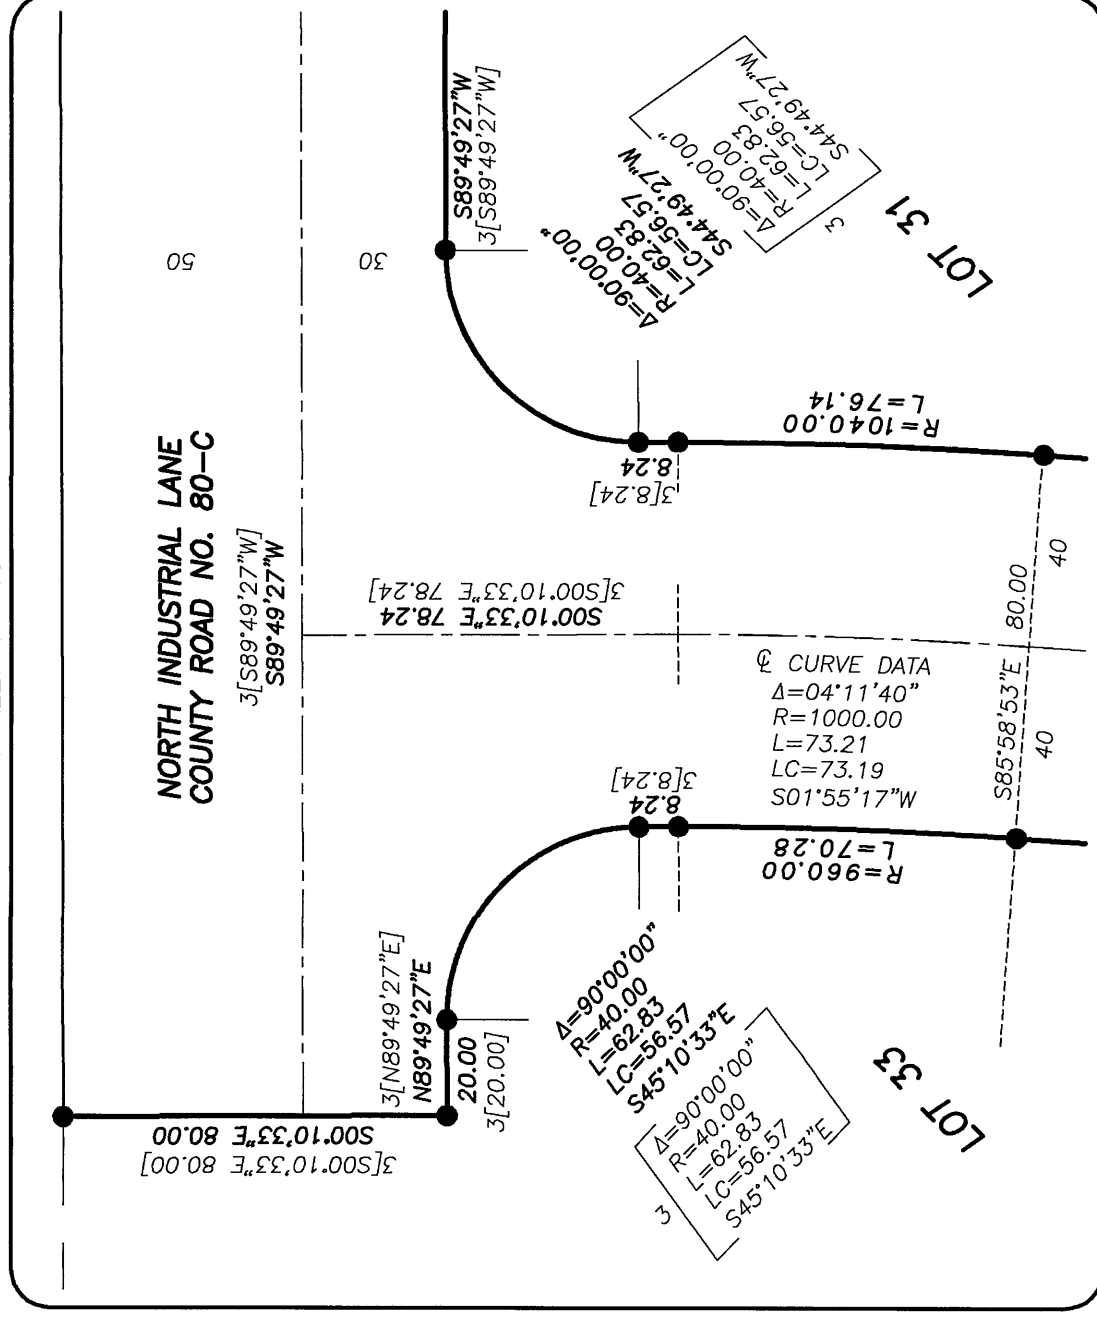


REGISTERED
PROFESSIONAL
LAND SURVEYOR

OREGON
JULY 9, 2002
MICHAEL C. SPRINGER
#70918
EXPIRES: 6/30/2022

I DO HEREBY CERTIFY THAT THIS IS A TRUE AND EXACT
COPY OF THE ORIGINAL PLAT.

BENCHMARK LAND SURVEYING

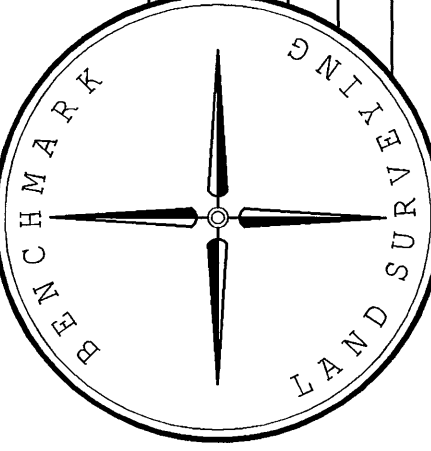

BENCHMARK LAND SURVEYING
217 N. CANYON BLVD., JOHN DAY, OREGON
541-575-1251 ~ benchmarkls.com

A REPLAT OF LOT 29 OF GRANT COUNTY
AIRPORT INDUSTRIAL PARK SUBDIVISION
SITUATED IN THE NE1/4 AND THE SE1/4 SECTION 27,
T.13S., R.31E., W.M.,
CITY OF JOHN DAY, GRANT COUNTY, OREGON

SURVEYED FOR
THE CITY OF JOHN DAY

SURVEYED BY
MCS & NNS

SCALE: 1"=60' DRAWN BY: MCS

9/25/2021

SHEET 3 OF 4